

**KROGER**  
STORE #473

2013 UNIVERSITY AVENUE  
OXFORD, MISSISSIPPI 38655

A DEVELOPMENT OF  
THE KROGER COMPANY



**Naos Design Group Of Mississippi, PLLC.**

MARC BREETZ  
ARCHITECT

645 Lakeland East Drive  
Suite 101  
Flowood, Mississippi 39232  
(p) 303.759.5777  
(f) 720.360.4281

ARCHITECT OF RECORD



**CDS**  
COMMERCIAL DESIGN SYSTEMS, INC.  
13825 SW GALBREATH DRIVE  
SHERWOOD, OREGON 97140  
503.885.7900 (P)503.825.8802

INTERIOR DECOR



**Pickering Firm, Inc.**  
Architecture - Engineering  
Planning - Surveying  
6775 Lenox Center Court, Suite 300  
Memphis, TN 38115  
901.728.0810

ENGINEER OF RECORD:  
STRUCTURAL  
MECHANICAL  
ELECTRICAL  
CIVIL ENGINEER



**V-SOFT**  
INFRASTRUCTURE  
11280 CHESTER ROAD  
CINCINNATI, OH 45248  
T: 513-988-3819  
LOW VOLTAGE



**TELGIAN CORPORATION**  
10230 SOUTH 50TH PLACE  
SUITE 100  
PHOENIX, AZ 85044  
T: (677) 336-4426  
HTTP://WWW.TELGIAN.COM  
FIRE PROTECTION

**ISSUE LOG**

NO.	REV.	DESCRIPTION	DATE
1	-	PERMIT SET	12/06/18
2	-	BID SET	03/21/19


JOB: 2018041 SCALE: 1" = 100'

SHEET NO.

**C1.4.1**



TRAFFIC CONTROL PLAN - PHASE 1

COPYRIGHT © 2019 NAOS DESIGN GROUP OF MISSISSIPPI, PLLC. THIS DOCUMENT IS THE PROPERTY OF NAOS DESIGN GROUP OF MISSISSIPPI, PLLC. ANY REPRODUCTION OR TRANSMISSION OF ANY PART OF THIS DOCUMENT WITHOUT THE WRITTEN CONSENT OF NAOS DESIGN GROUP OF MISSISSIPPI, PLLC IS PROHIBITED.

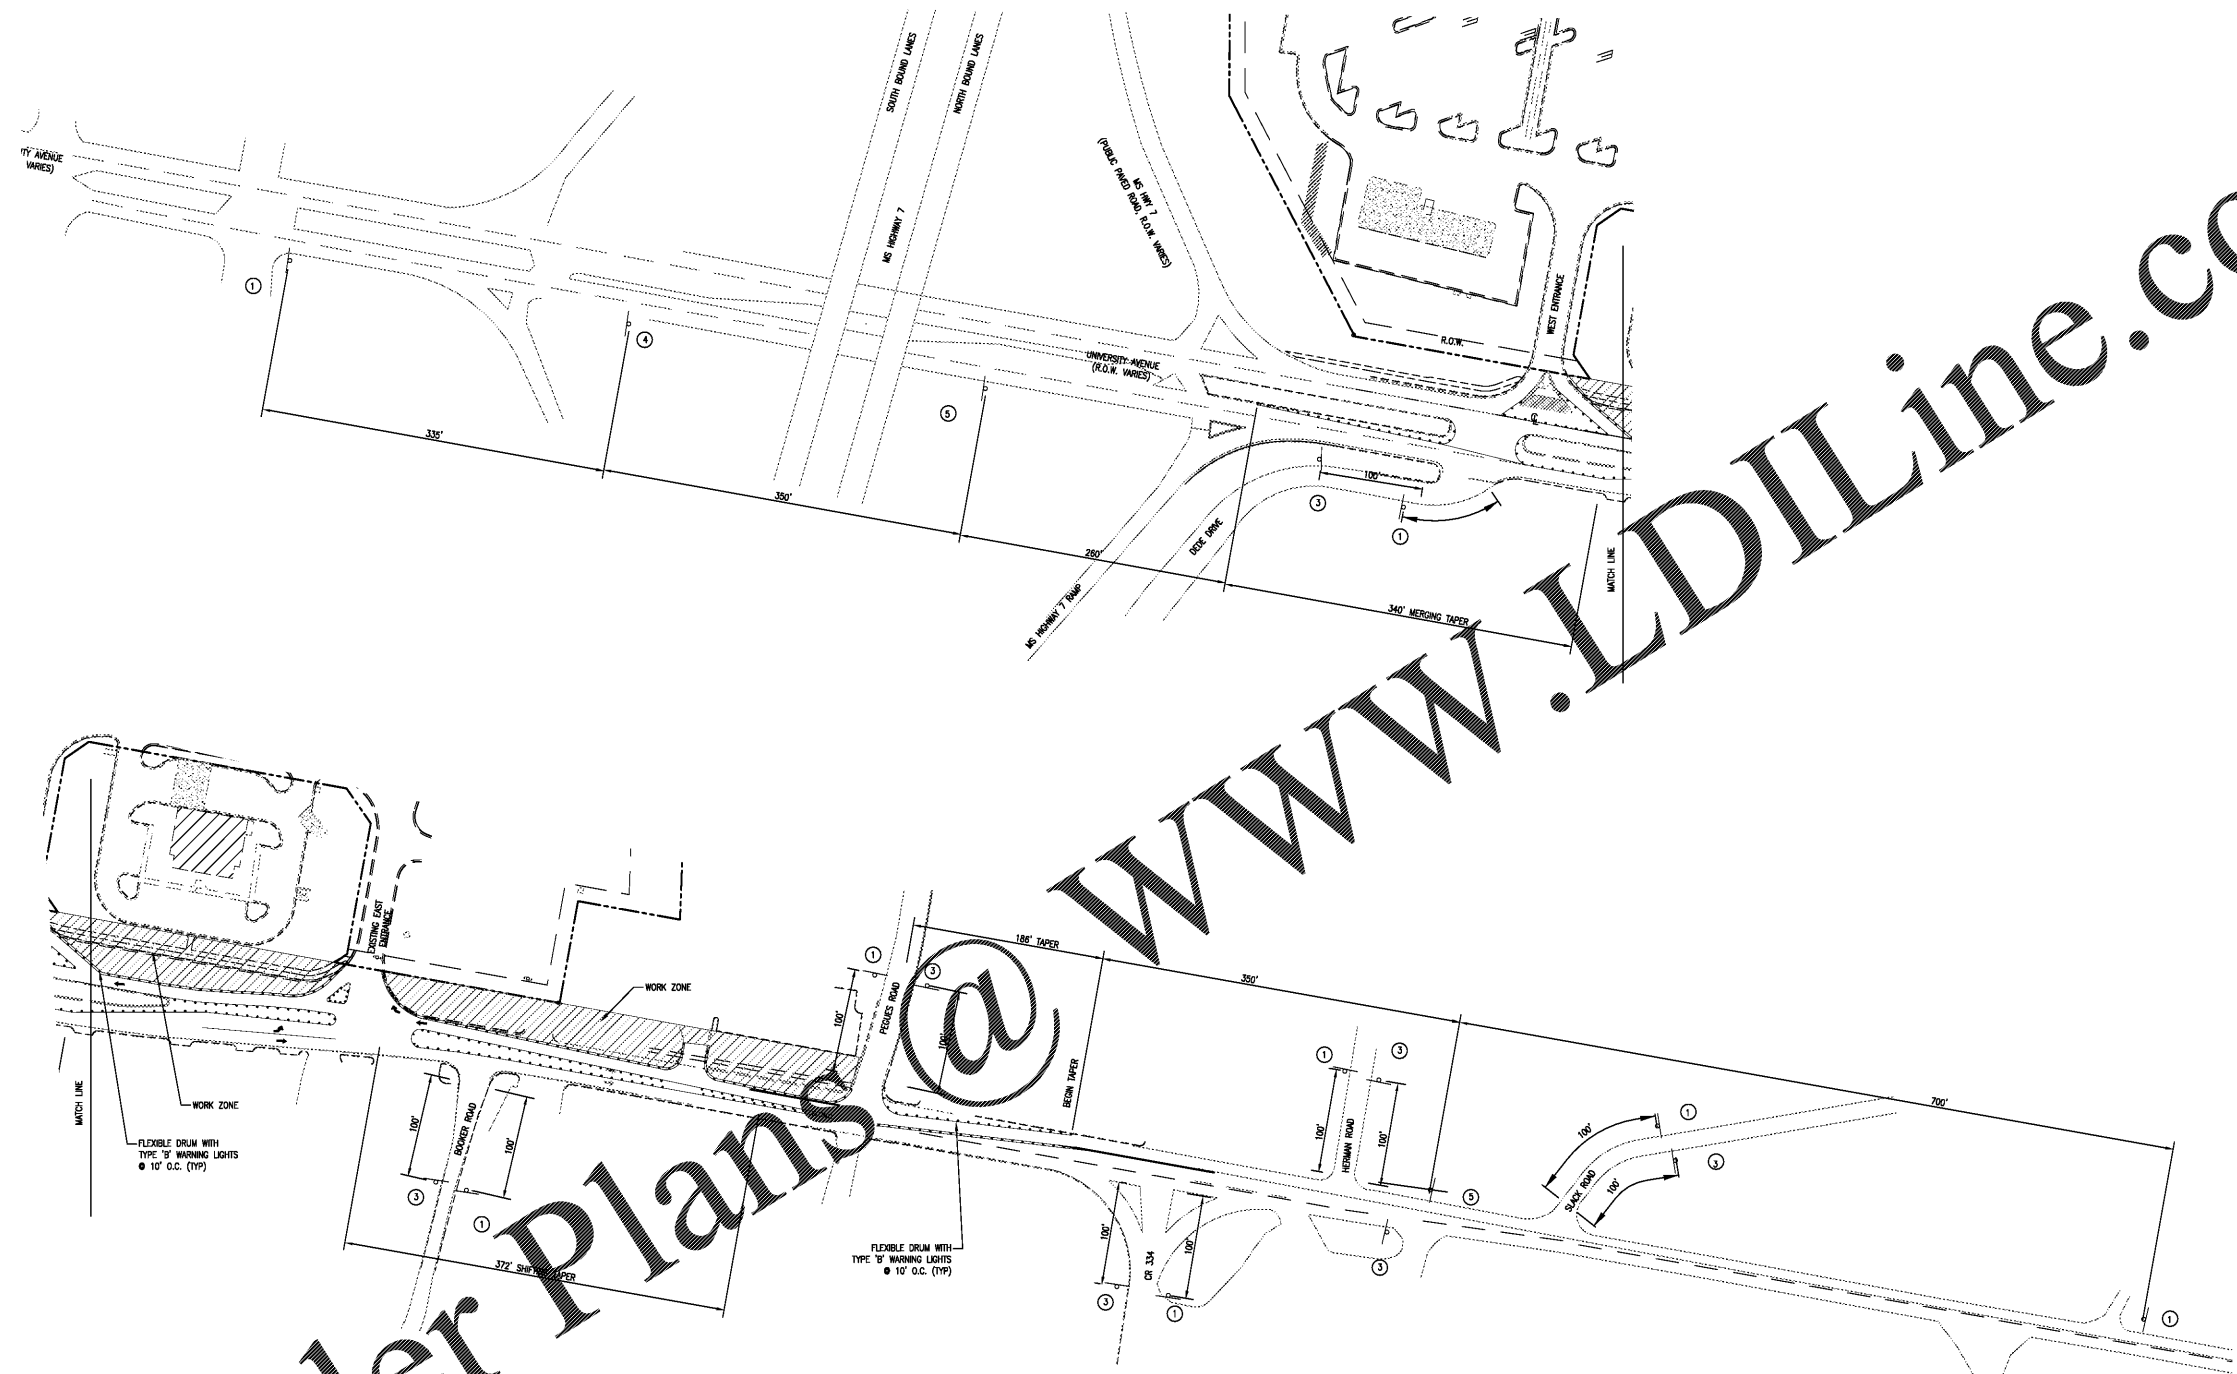

Order Plans @

WWW.LDILine.com

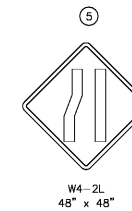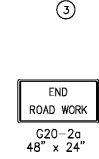

**CHANNELIZATION DEVICE LEGEND**

- FLEXIBLE DRUM W/TYPE "A" WARNING LIGHTS
- ┆ SIGN SUPPORT
- ┆ BARRICADE W/ TYPE "A" WARNING LIGHTS
- ▭ WORK SITE
- ▭ FLASHING YELLOW ARROW BOARD (SEE STD DWG No. 1-FAB 1, FOR DETAILS AND SPECIFICATIONS)

NOTE:  
SEE SHEET 30.1 FOR TRAFFIC CONTROL NOTES.