



KROGER STORE #473

2013 UNIVERSITY AVENUE OXFORD, MISSISSIPPI 38655

A DEVELOPMENT OF THE KROGER COMPANY

naos Naos Design Group Of Mississippi, PLLC.

MARC BREETZ, ARCHITECT 645 Lakeland East Drive Suite 101 Flowood, Mississippi 39232

ARCHITECT OF RECORD

CDS COMMERCIAL DESIGN SYSTEMS, INC. 13825 SW GALBREATH DRIVE SHERWOOD, OREGON 97140

Pickering Pickering Firm, Inc. Architecture - Engineering Planning - Surveying 6775 Lenox Center Court, Suite 300 Memphis, TN 38115

V-SOFT INFRASTRUCTURE 11280 CHESTER ROAD CINCINNATI, OH 45244

telgian TELGIAN CORPORATION 102290 SOUTH 60TH PLACE SUITE 100 PHOENIX, AZ 85044

ISSUE LOG NO. REV. DESCRIPTION DATE 1 - PERMIT SET 12/06/18 2 - BID SET 03/21/19

TSI-1 TRAFFIC SIGNAL INSTALLATION UNIVERSITY AVENUE AND BOOKER ROAD

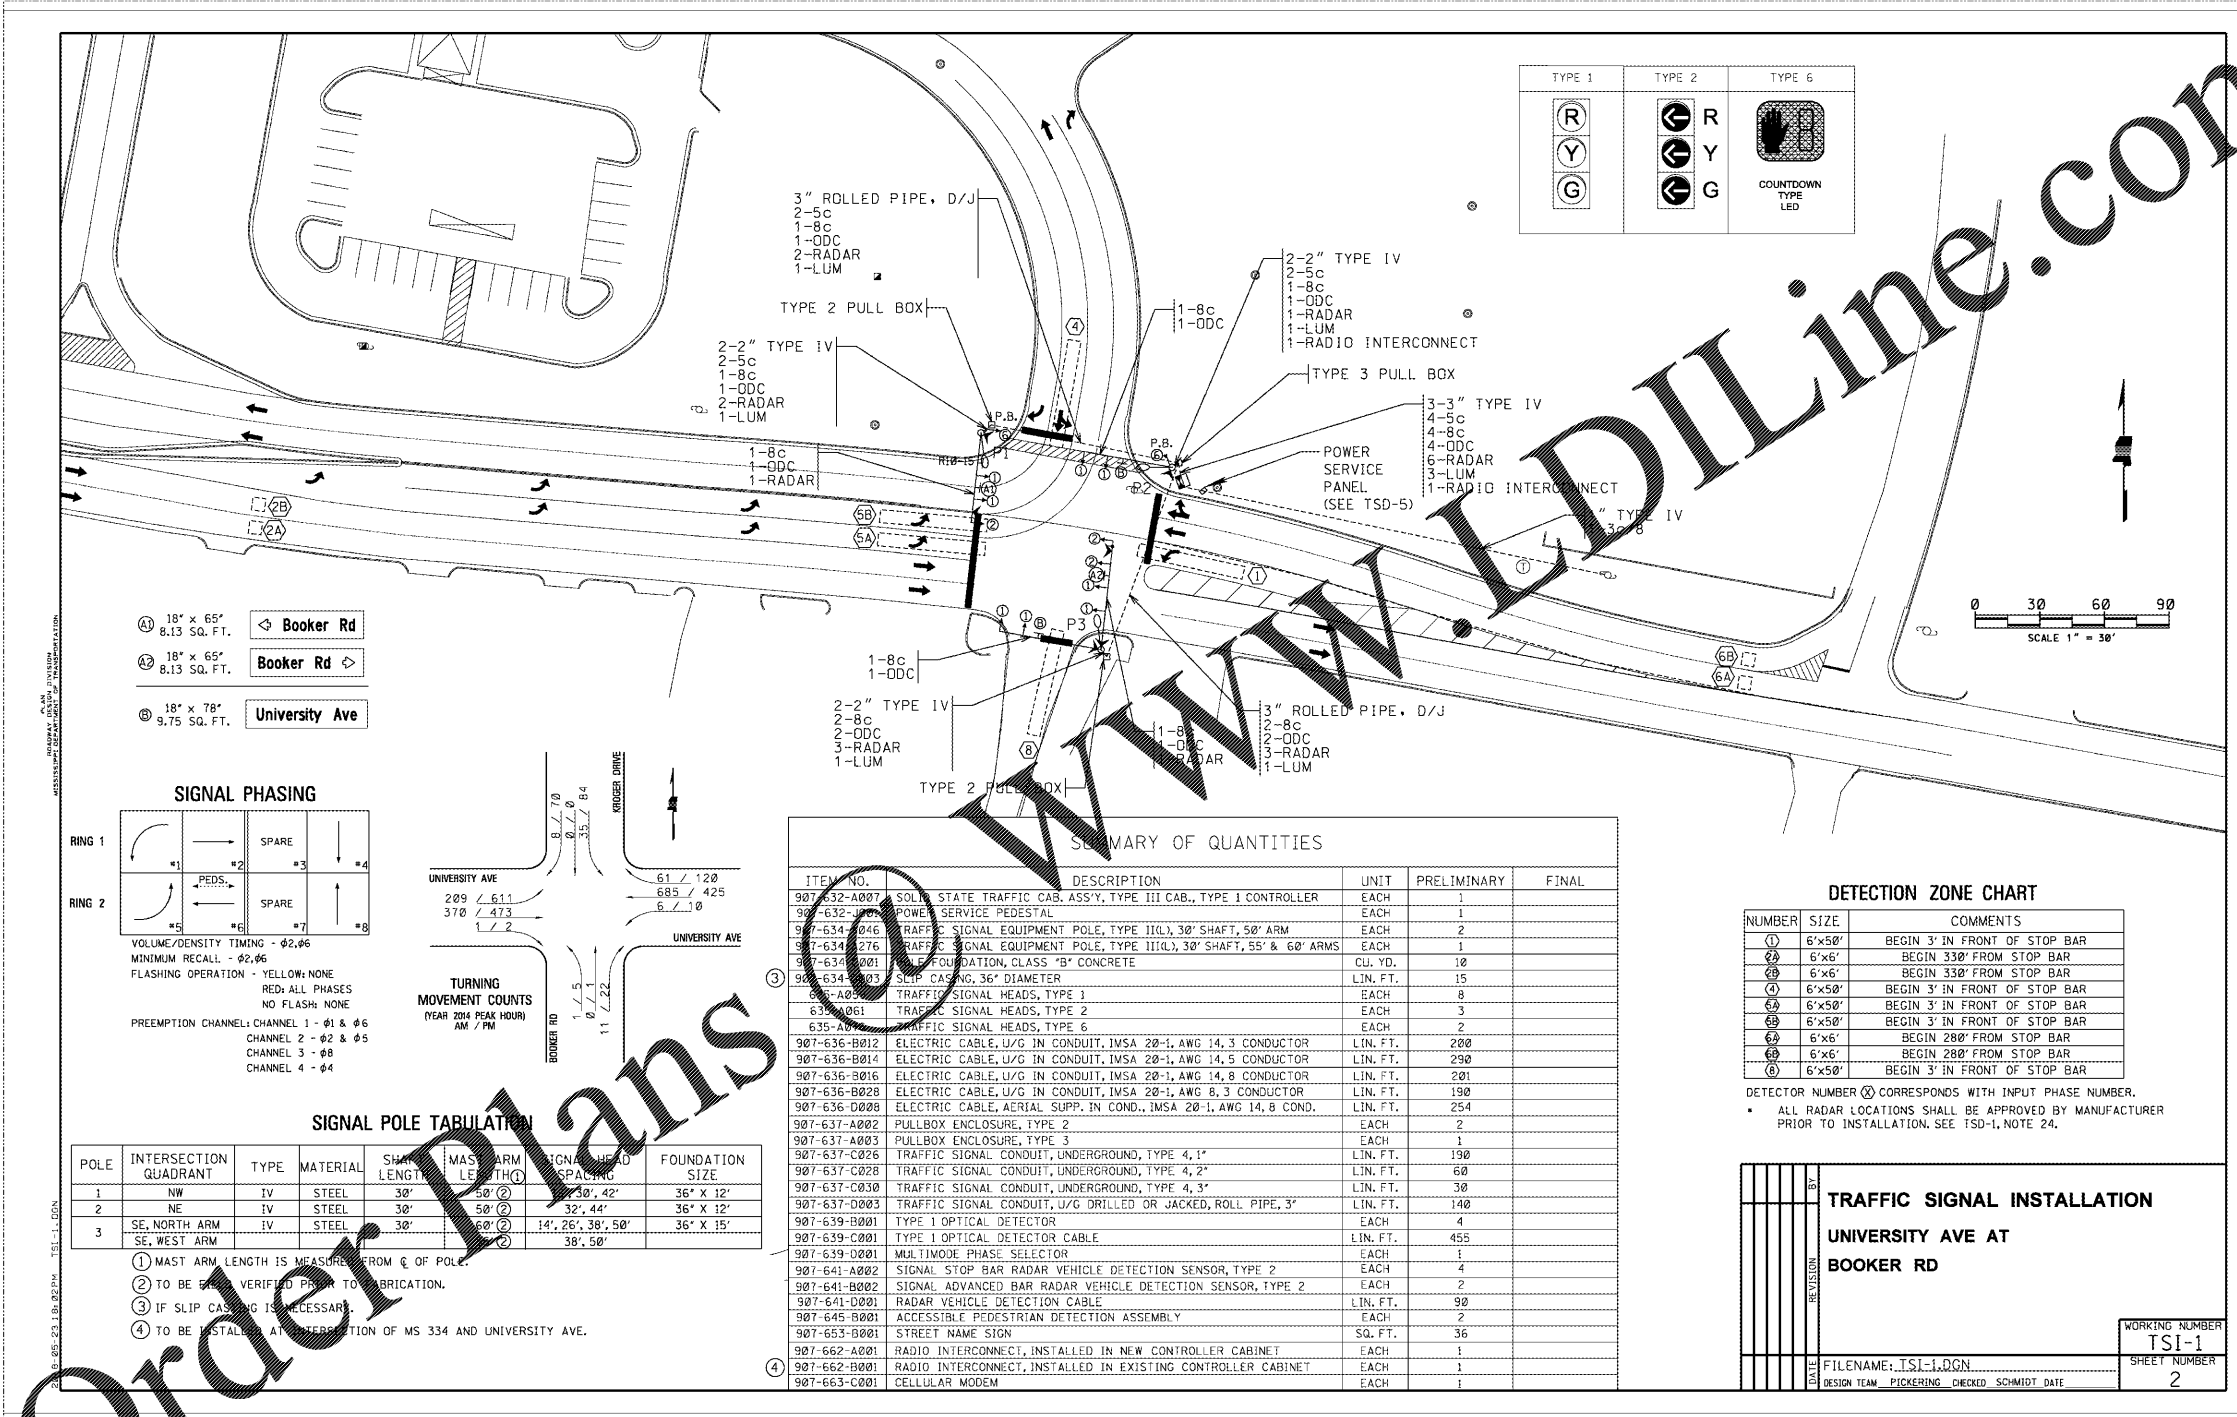


Table with 2 columns: Pole ID and Intersection. Includes poles A1, A2, and B1 with their respective intersection names and dimensions.

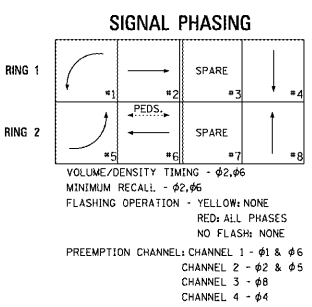


Table titled 'SIGNAL POLE TABULATION' with columns: POLE, INTERSECTION QUADRANT, TYPE, MATERIAL, SHAFT LENGTH, MAST ARM LENGTH, SIGNAL HEAD SPACING, FOUNDATION SIZE.

- Notes 1-4 regarding mast arm length, verification, slip casing, and installation location.

Summary of Quantities table with columns: ITEM NO., DESCRIPTION, UNIT, PRELIMINARY, FINAL. Lists various traffic signal components and their quantities.

Detection Zone Chart table with columns: NUMBER, SIZE, COMMENTS. Lists detector zones and their locations relative to stop bars.

DETECTOR NUMBER (circled) CORRESPONDS WITH INPUT PHASE NUMBER. ALL RADAR LOCATIONS SHALL BE APPROVED BY MANUFACTURER PRIOR TO INSTALLATION. SEE TSD-1, NOTE 24.

Revision table and title block for 'TRAFFIC SIGNAL INSTALLATION UNIVERSITY AVE AT BOOKER RD'.