



KROGER
STORE #473

2013 UNIVERSITY AVENUE
OXFORD, MISSISSIPPI 38655

A DEVELOPMENT OF THE KROGER COMPANY

naos
Naos Design Group Of Mississippi, PLLC.

MARC BREETZ, ARCHITECT
645 Lakeland East Drive, Suite 101
Flowood, Mississippi 39232
(601) 303-7595
(601) 720-3604

ARCHITECT OF RECORD



CDS
COMMERCIAL DESIGN SYSTEMS, INC.
13825 SW GALBREATH DRIVE
SHERWOOD, OREGON 97140
503.885.7000 / (503) 825.8802
INTERIOR DECOR



Pickering
Pickering Firm, Inc.
Architecture - Engineering
Planning - Surveying
6775 Lenox Center Court, Suite 300
Memphis, TN 38115
901.728.9319
ENGINEER OF RECORD:
STRUCTURAL
MECHANICAL
ELECTRICAL
CIVIL ENGINEER



V-SOFT
INFRASTRUCTURE
11280 CHESTER ROAD
CINCINNATI, OH 45240
T: 513-900-3819
LOW VOLTAGE



telgian
TELGIAN CORPORATION
10230 SOUTH 50TH PLACE
SUITE 100
PHOENIX, AZ 85044
T: (602) 838-4426
HTTP://WWW.TELGIAN.COM
FIRE PROTECTION

ISSUE LOG


NO.	REV.	DESCRIPTION	DATE
1	-	PERMIT SET	12/06/18
2	-	BID SET	03/21/19

JOB: 2018041 SCALE: N.T.S.

SHEET NO.

TSD-6

CONTROLLER CABINET AND POWER SERVICE DETAILS

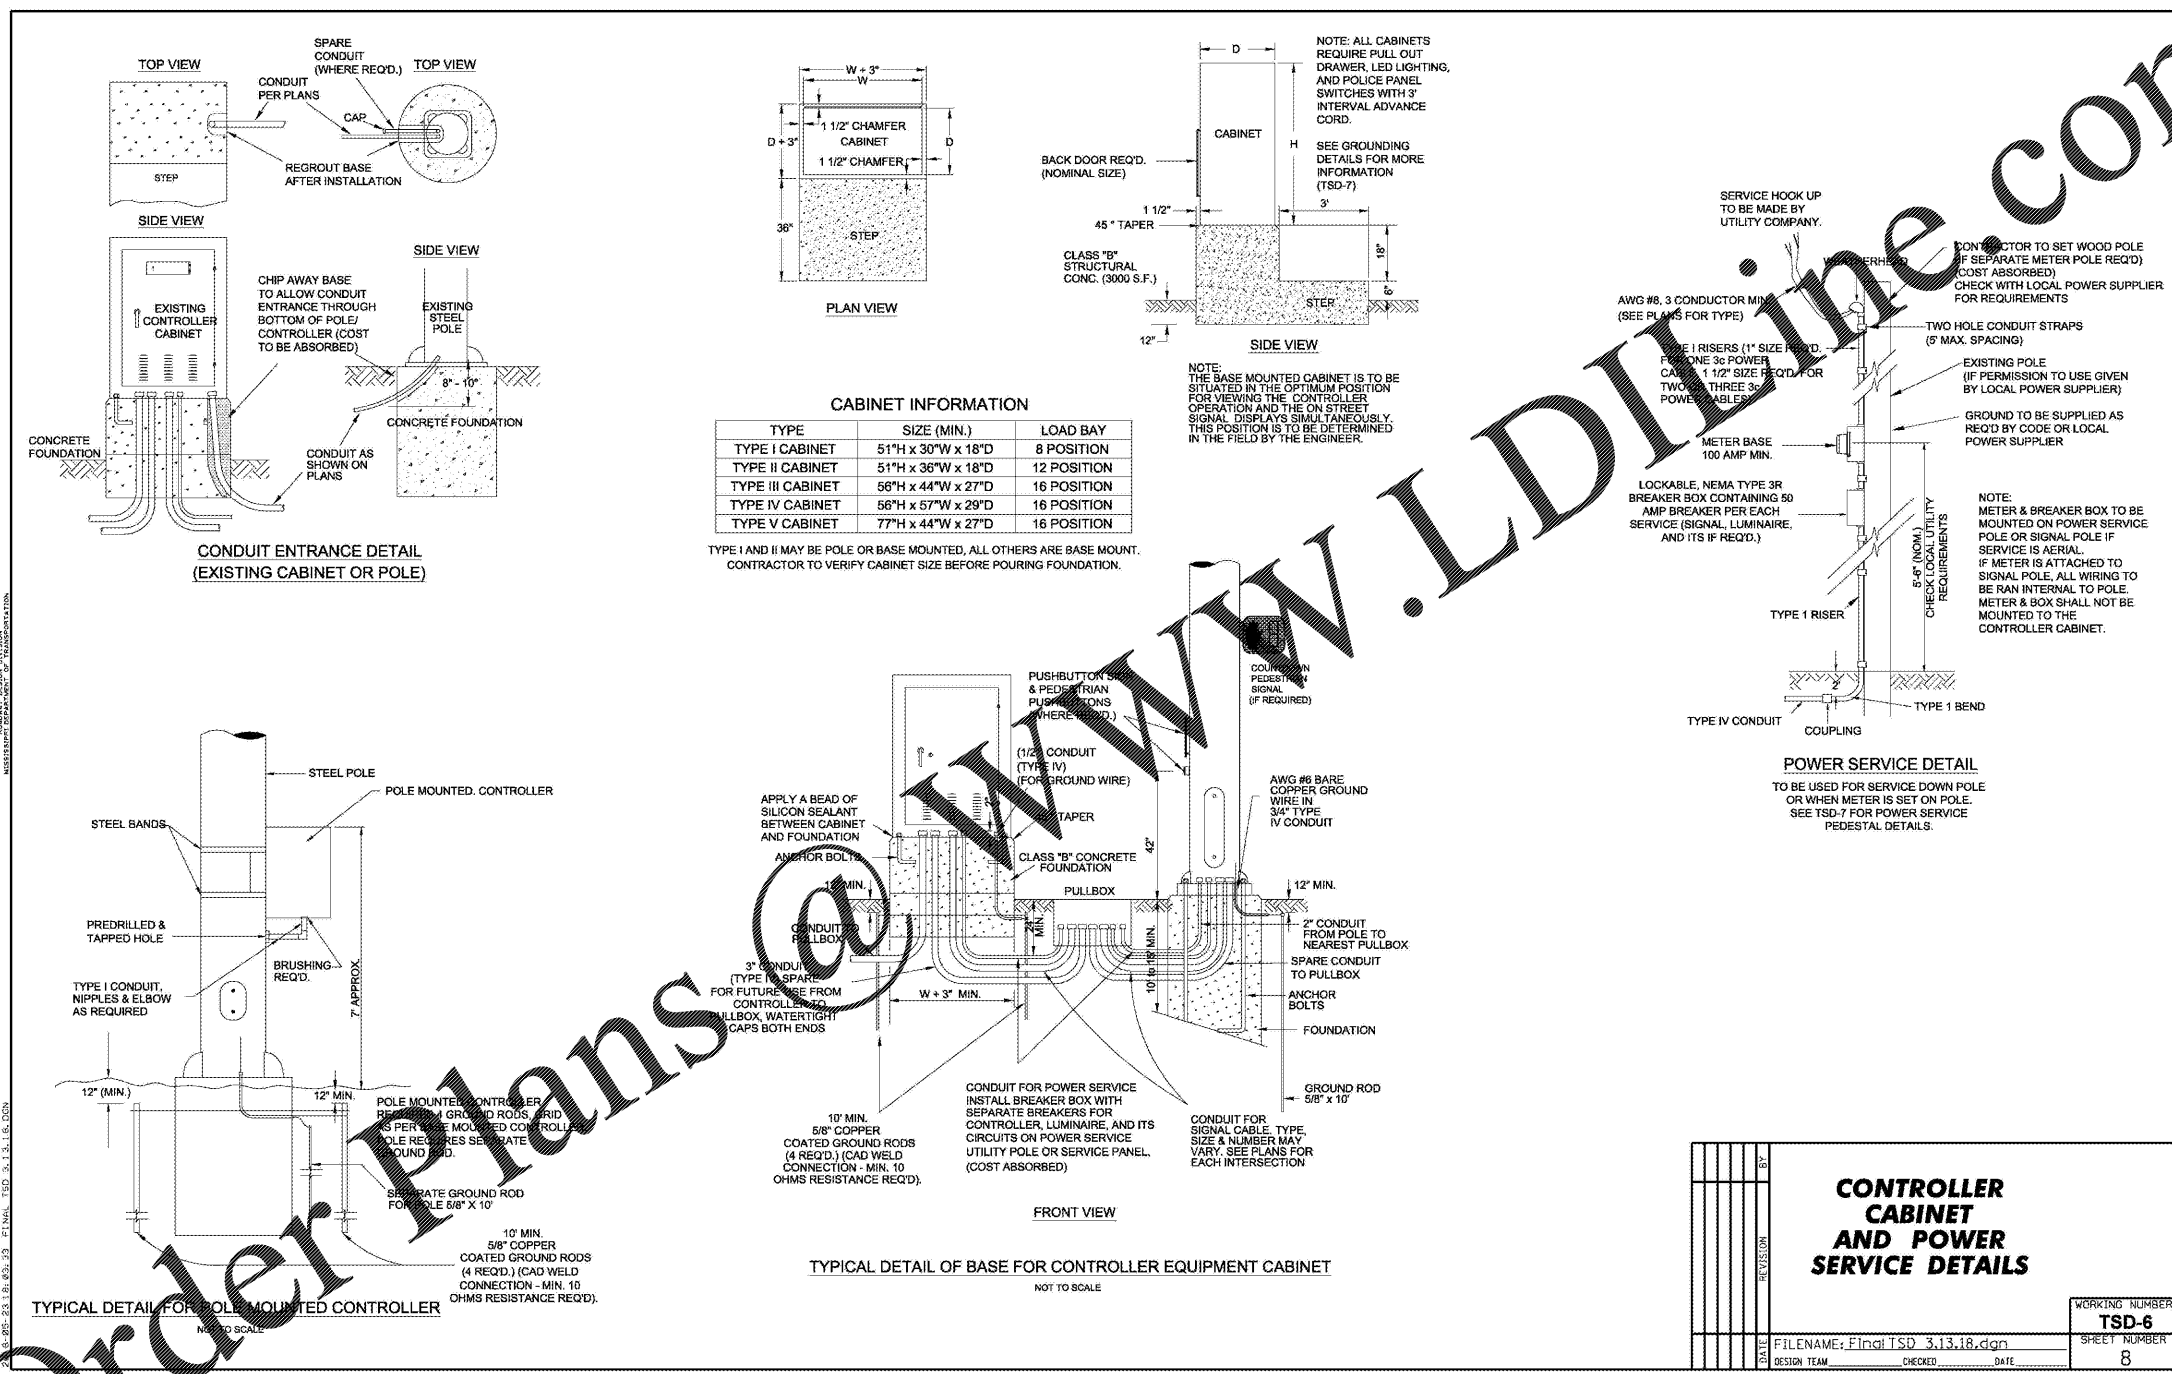

Order Plans @ www.lidline.com

NO.	REV.	DESCRIPTION	DATE

WORKING NUMBER: TSD-6
SHEET NUMBER: 8

FILENAME: Final TSD 3.13.18.dgn
DESIGN TEAM: _____ CHECKED: _____ DATE: _____