



KROGER
STORE #473

2013 UNIVERSITY AVENUE
OXFORD, MISSISSIPPI 38655

A DEVELOPMENT OF THE KROGER COMPANY



Naos Design
Group Of
Mississippi, PLLC.

MARC BREETZ
ARCHITECT

645 Lakeland East Drive
Suite 101
Flowood, Mississippi 39232
(p) 303.759.5777
(f) 720.360.4281

ARCHITECT OF RECORD



COMMERCIAL DESIGN SYSTEMS, INC.
13825 SW GALEREAH DRIVE
SHERWOOD, OREGON 97140
503.855.7000 (P) 503.625.6902
INTERIOR DECOR



Pickering Firm, Inc.
Architects - Engineering
Planning - Surveying
6775 Lenox Center Court Suite 300
Memphis, TN 38115
901.726.0819

ENGINEER OF RECORD:
STRUCTURAL
MECHANICAL
ELECTRICAL
CIVIL ENGINEER



V-SOFT
INFRASTRUCTURE
1850 CHESTER ROAD
CHERRILL, OH 45216
T: 513-876-3809
LOW VOLTAGE



telgian CORPORATION
102305 SOUTH 50TH PLACE
SUITE 100
PHOENIX, AZ 85044
T: (477) 836-4426
HTTP://WWW.TELGIAN.COM
FIRE PROTECTION


ISSUE LOG

NO.	REV.	DESCRIPTION	DATE
1		PERMIT SET	12/05/18
2		BID SET	03/21/19


JOB: 2018041 SCALE: 1/12" = 1'-0"
SHEET NO.

A4.1.2
PLAN DETAILS
ELEVATIONS


Copyright © 2018 Naos Design Group of Mississippi, PLLC. These drawings are prepared for the use of the contractor only. No part of these drawings may be reproduced or transmitted in any form or by any means, without prior written consent of Naos Design Group of Mississippi, PLLC.

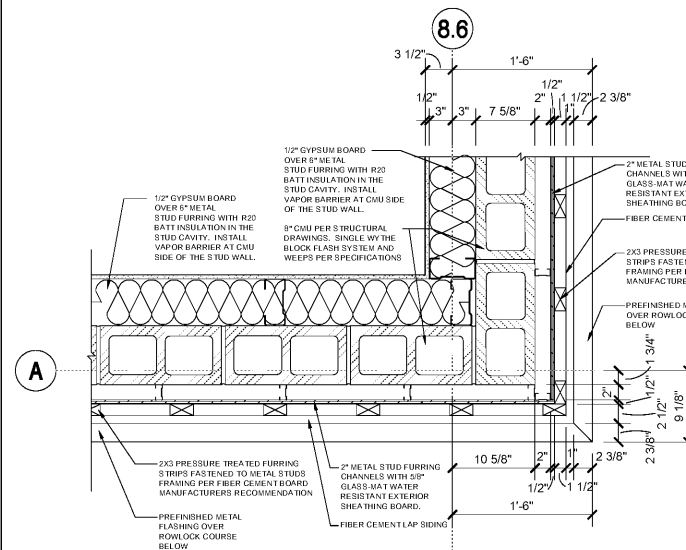


ABOVE WAINSCOT
01 PLAN DETAIL
SCALE: 1/12" = 1'-0"

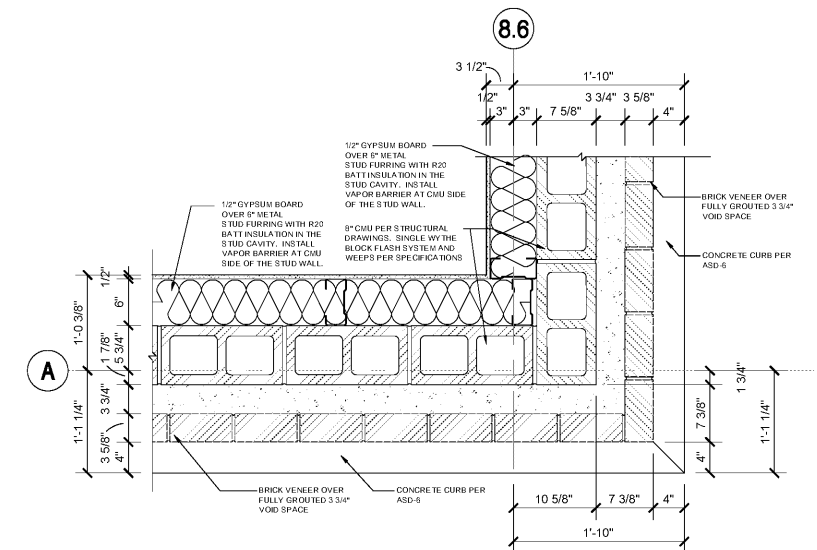


WAINSCOT
02 PLAN DETAIL
SCALE: 1/12" = 1'-0"

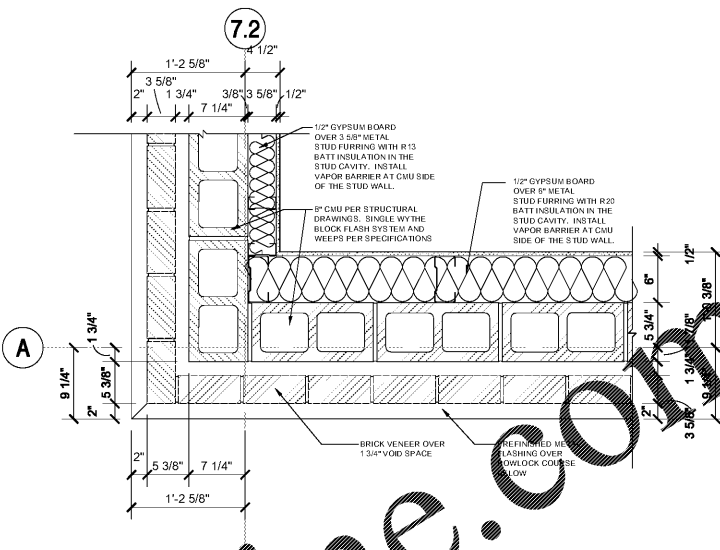


ABOVE WAINSCOT
03 PLAN DETAIL
SCALE: 1/12" = 1'-0"

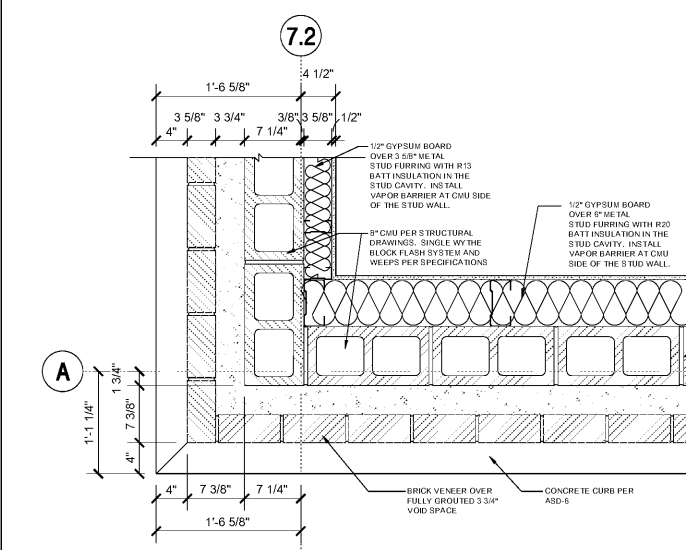


WAINSCOT
04 PLAN DETAIL
SCALE: 1/12" = 1'-0"

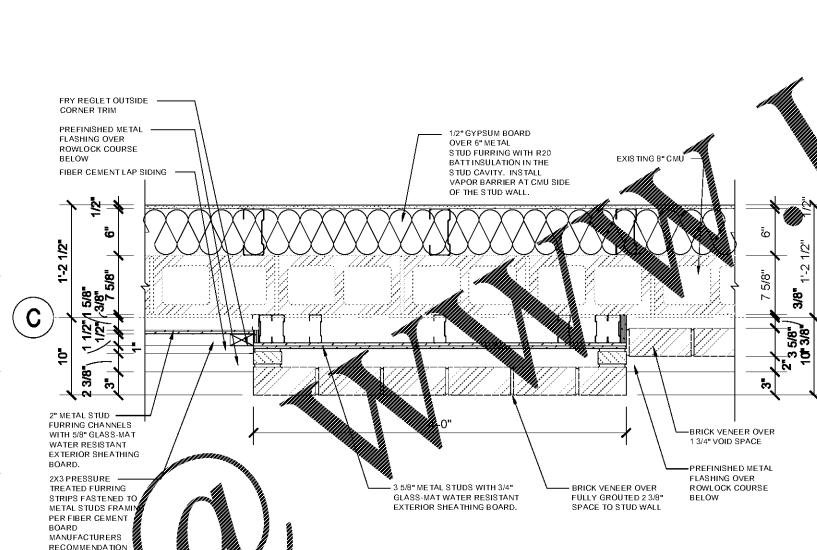


ABOVE WAINSCOT
05 PLAN DETAIL
SCALE: 1/12" = 1'-0"

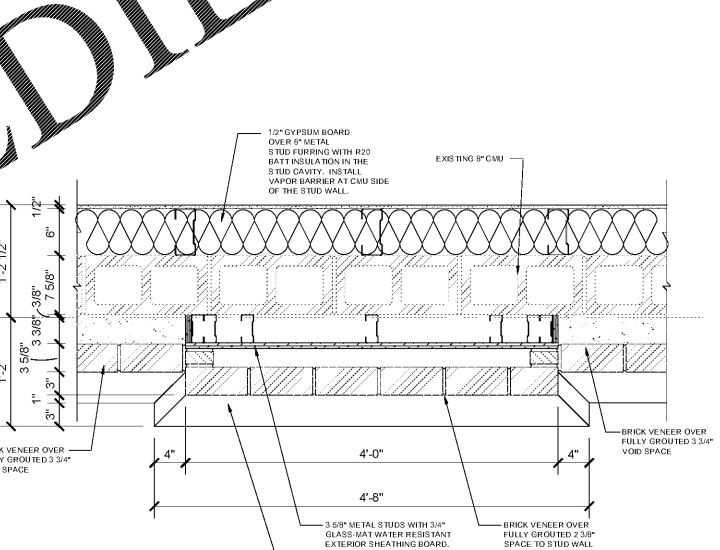


WAINSCOT
06 PLAN DETAIL
SCALE: 1/12" = 1'-0"

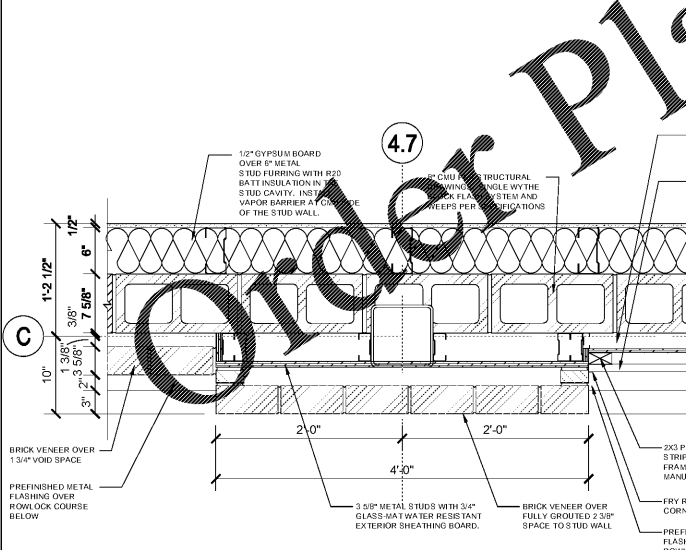


ABOVE WAINSCOT
07 PLAN DETAIL
SCALE: 1/12" = 1'-0"

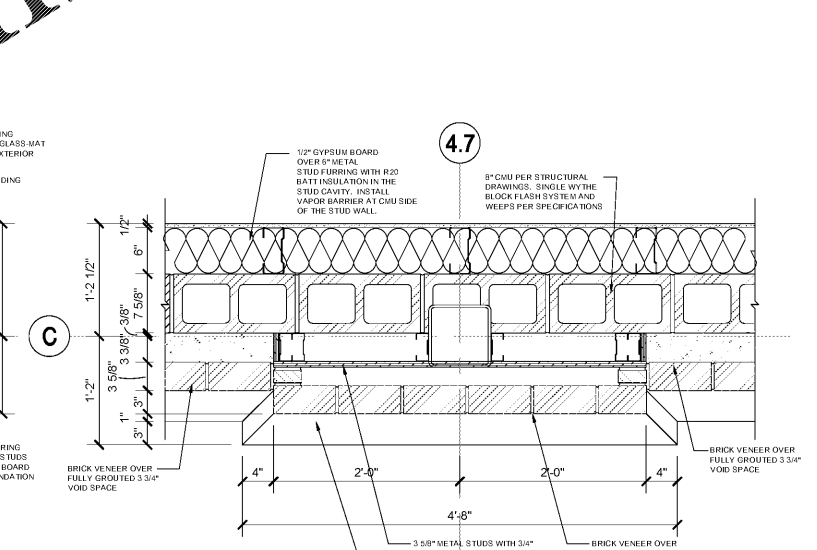

WAINSCOT
08 PLAN DETAIL
SCALE: 1/12" = 1'-0"

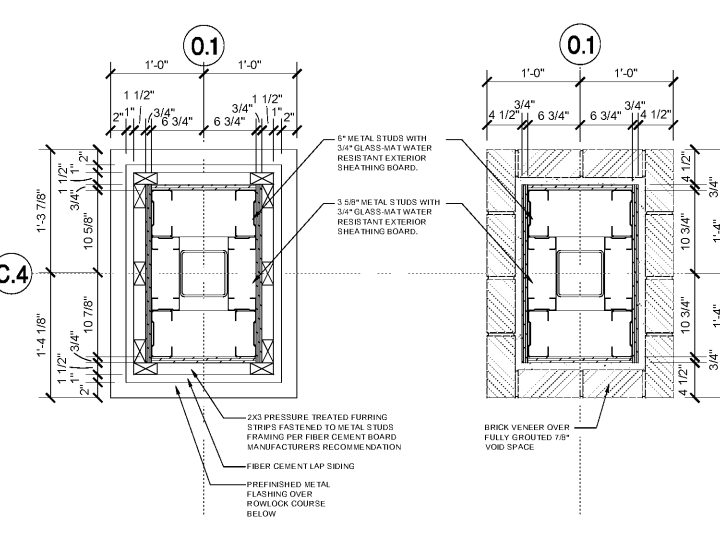

ABOVE WAINSCOT
09 PLAN DETAIL
SCALE: 1/12" = 1'-0"

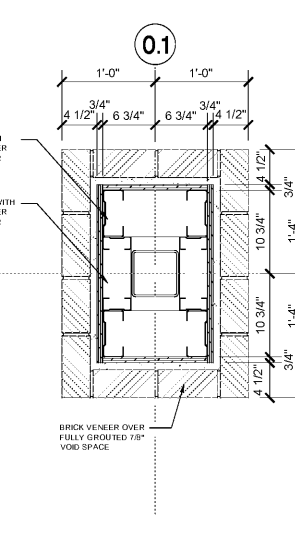

WAINSCOT
10 PLAN DETAIL
SCALE: 1/12" = 1'-0"

Order Plans @

WWW.DLINE.COM