



KROGER
STORE #473

2013 UNIVERSITY AVENUE
OXFORD, MISSISSIPPI 38655

A DEVELOPMENT OF:
THE KROGER COMPANY

naos
Naos Design Group Of Mississippi, PLLC.

MARC BREETZ
ARCHITECT

645 Lakeland East Drive
Suite 101
Flowood, Mississippi 39232
(p) 303.759.5777
(f) 720.360.4281

ARCHITECT OF RECORD



CDS
COMMERCIAL DESIGN SYSTEMS, INC.
13825 SW GALBREATH DRIVE
SHERWOOD, OREGON 97140
503.885.7000 (P) 503.825.8002

INTERIOR DECOR



Pickering
Pickering Firm, Inc.
Architecture - Engineering
Planning - Surveying
6775 Lenox Center Court, Suite 300
Memphis, TN 38115
901.726.0810

ENGINEER OF RECORD:
STRUCTURAL
MECHANICAL
ELECTRICAL
CIVIL ENGINEER



V-SOFT
INFRASTRUCTURE
1800 CHESTER ROAD
CINCINNATI, OH 45216
T: 513-670-3000

LOW VOLTAGE



telgian
TELGIAN CORPORATION
10230 SOUTH 50TH PLACE
SUITE 100
PHOENIX, AZ 85044
T: (602) 836-4428
HTTP://WWW.TELGIAN.COM
FIRE PROTECTION

ISSUE LOG


NO.	REV.	DESCRIPTION	DATE
1	-	PERMIT SET	12/05/18
2	-	BID SET	03/21/19

JOB: 2018041 SCALE: AS NOTED

SHEET NO.


A4.1.3
PLAN AND SIDEWALK
JOINT DETAILS

COPYRIGHT © 2018 NAOS DESIGN GROUP OF MISSISSIPPI, PLLC. THESE DRAWINGS OR PARTS THEREOF MAY NOT BE REPRODUCED, COPIED, EITHER WHOLLY OR IN PART, OR TRANSMITTED IN ANY FORM OR BY ANY MEANS, WITHOUT THE WRITTEN CONSENT OF NAOS.

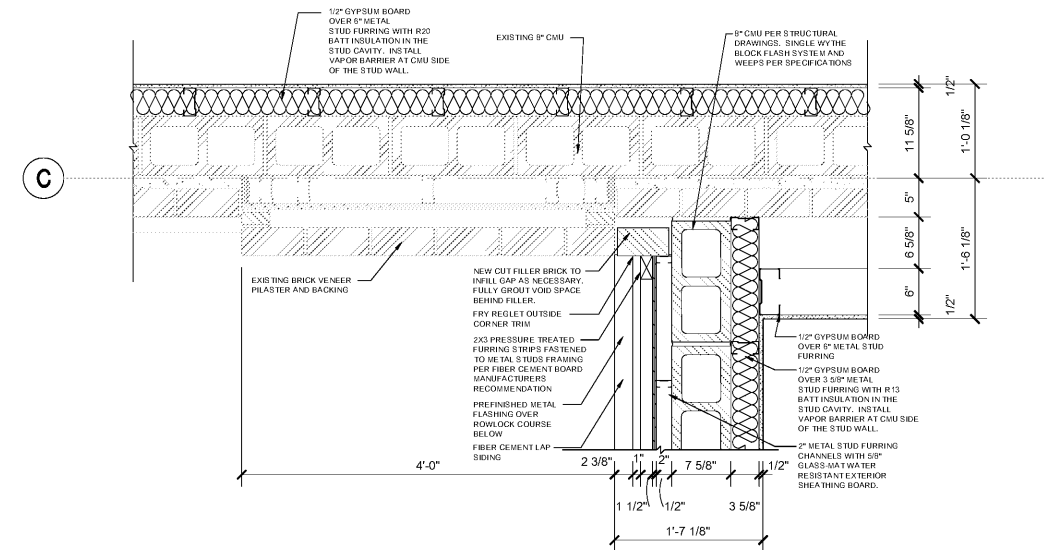


ABOVE WAINSCOT
01 PLAN DETAIL

SCALE: 1/32" = 1'-0"

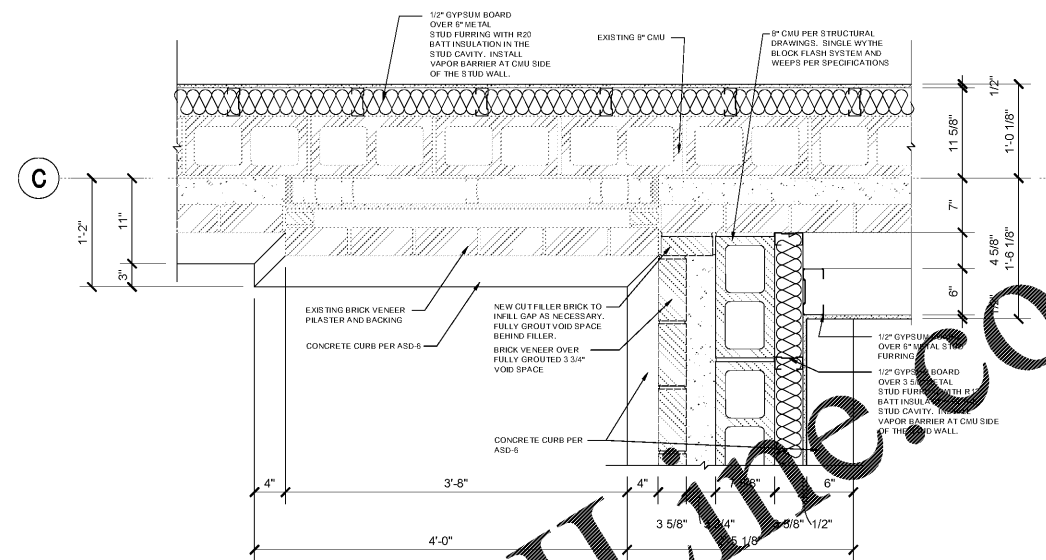

WAINSCOT
02 PLAN DETAIL


SCALE: 1/32" = 1'-0"

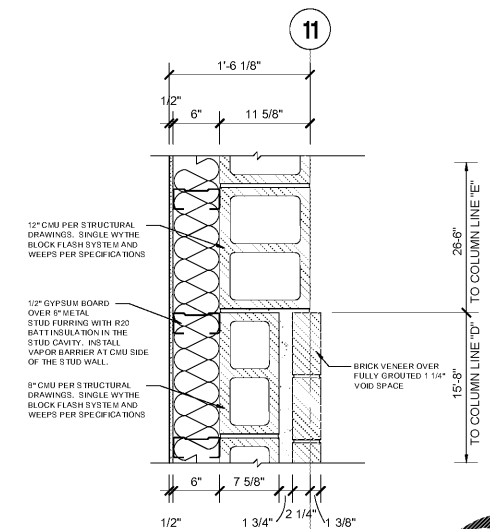

8" TO 12" CMU
03 TRANSITION PLAN DETAIL

SCALE: 1/32" = 1'-0"

1/2" JOINT WITH SEALANT AND EXPANSION MATERIAL. ZIP STRIP AT CONCRETE TO CONCRETE JOINTS

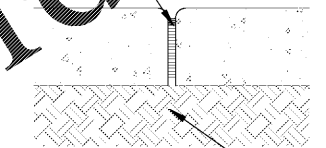


A - EXPANSION JOINT

ABOVE WAINSCOT
04 CONCRETE SIDEWALK DETAILS


SCALE: 3/8" = 1'-0"

CONCRETE SIDEWALK PAVEMENT

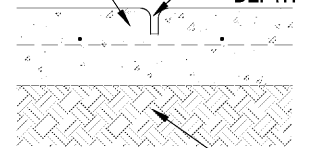

B - CONTROL JOINT

1/2" JOINT WITH SEALANT AND EXPANSION MATERIAL. ZIP STRIP AT CONCRETE TO CONCRETE JOINTS

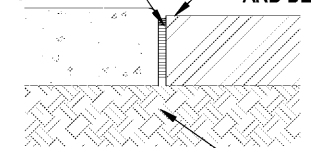

C - PAVEMENT JOINT

Order Plans @ www.LDILine.com