


Order Plans @ WWW.WLDI.com

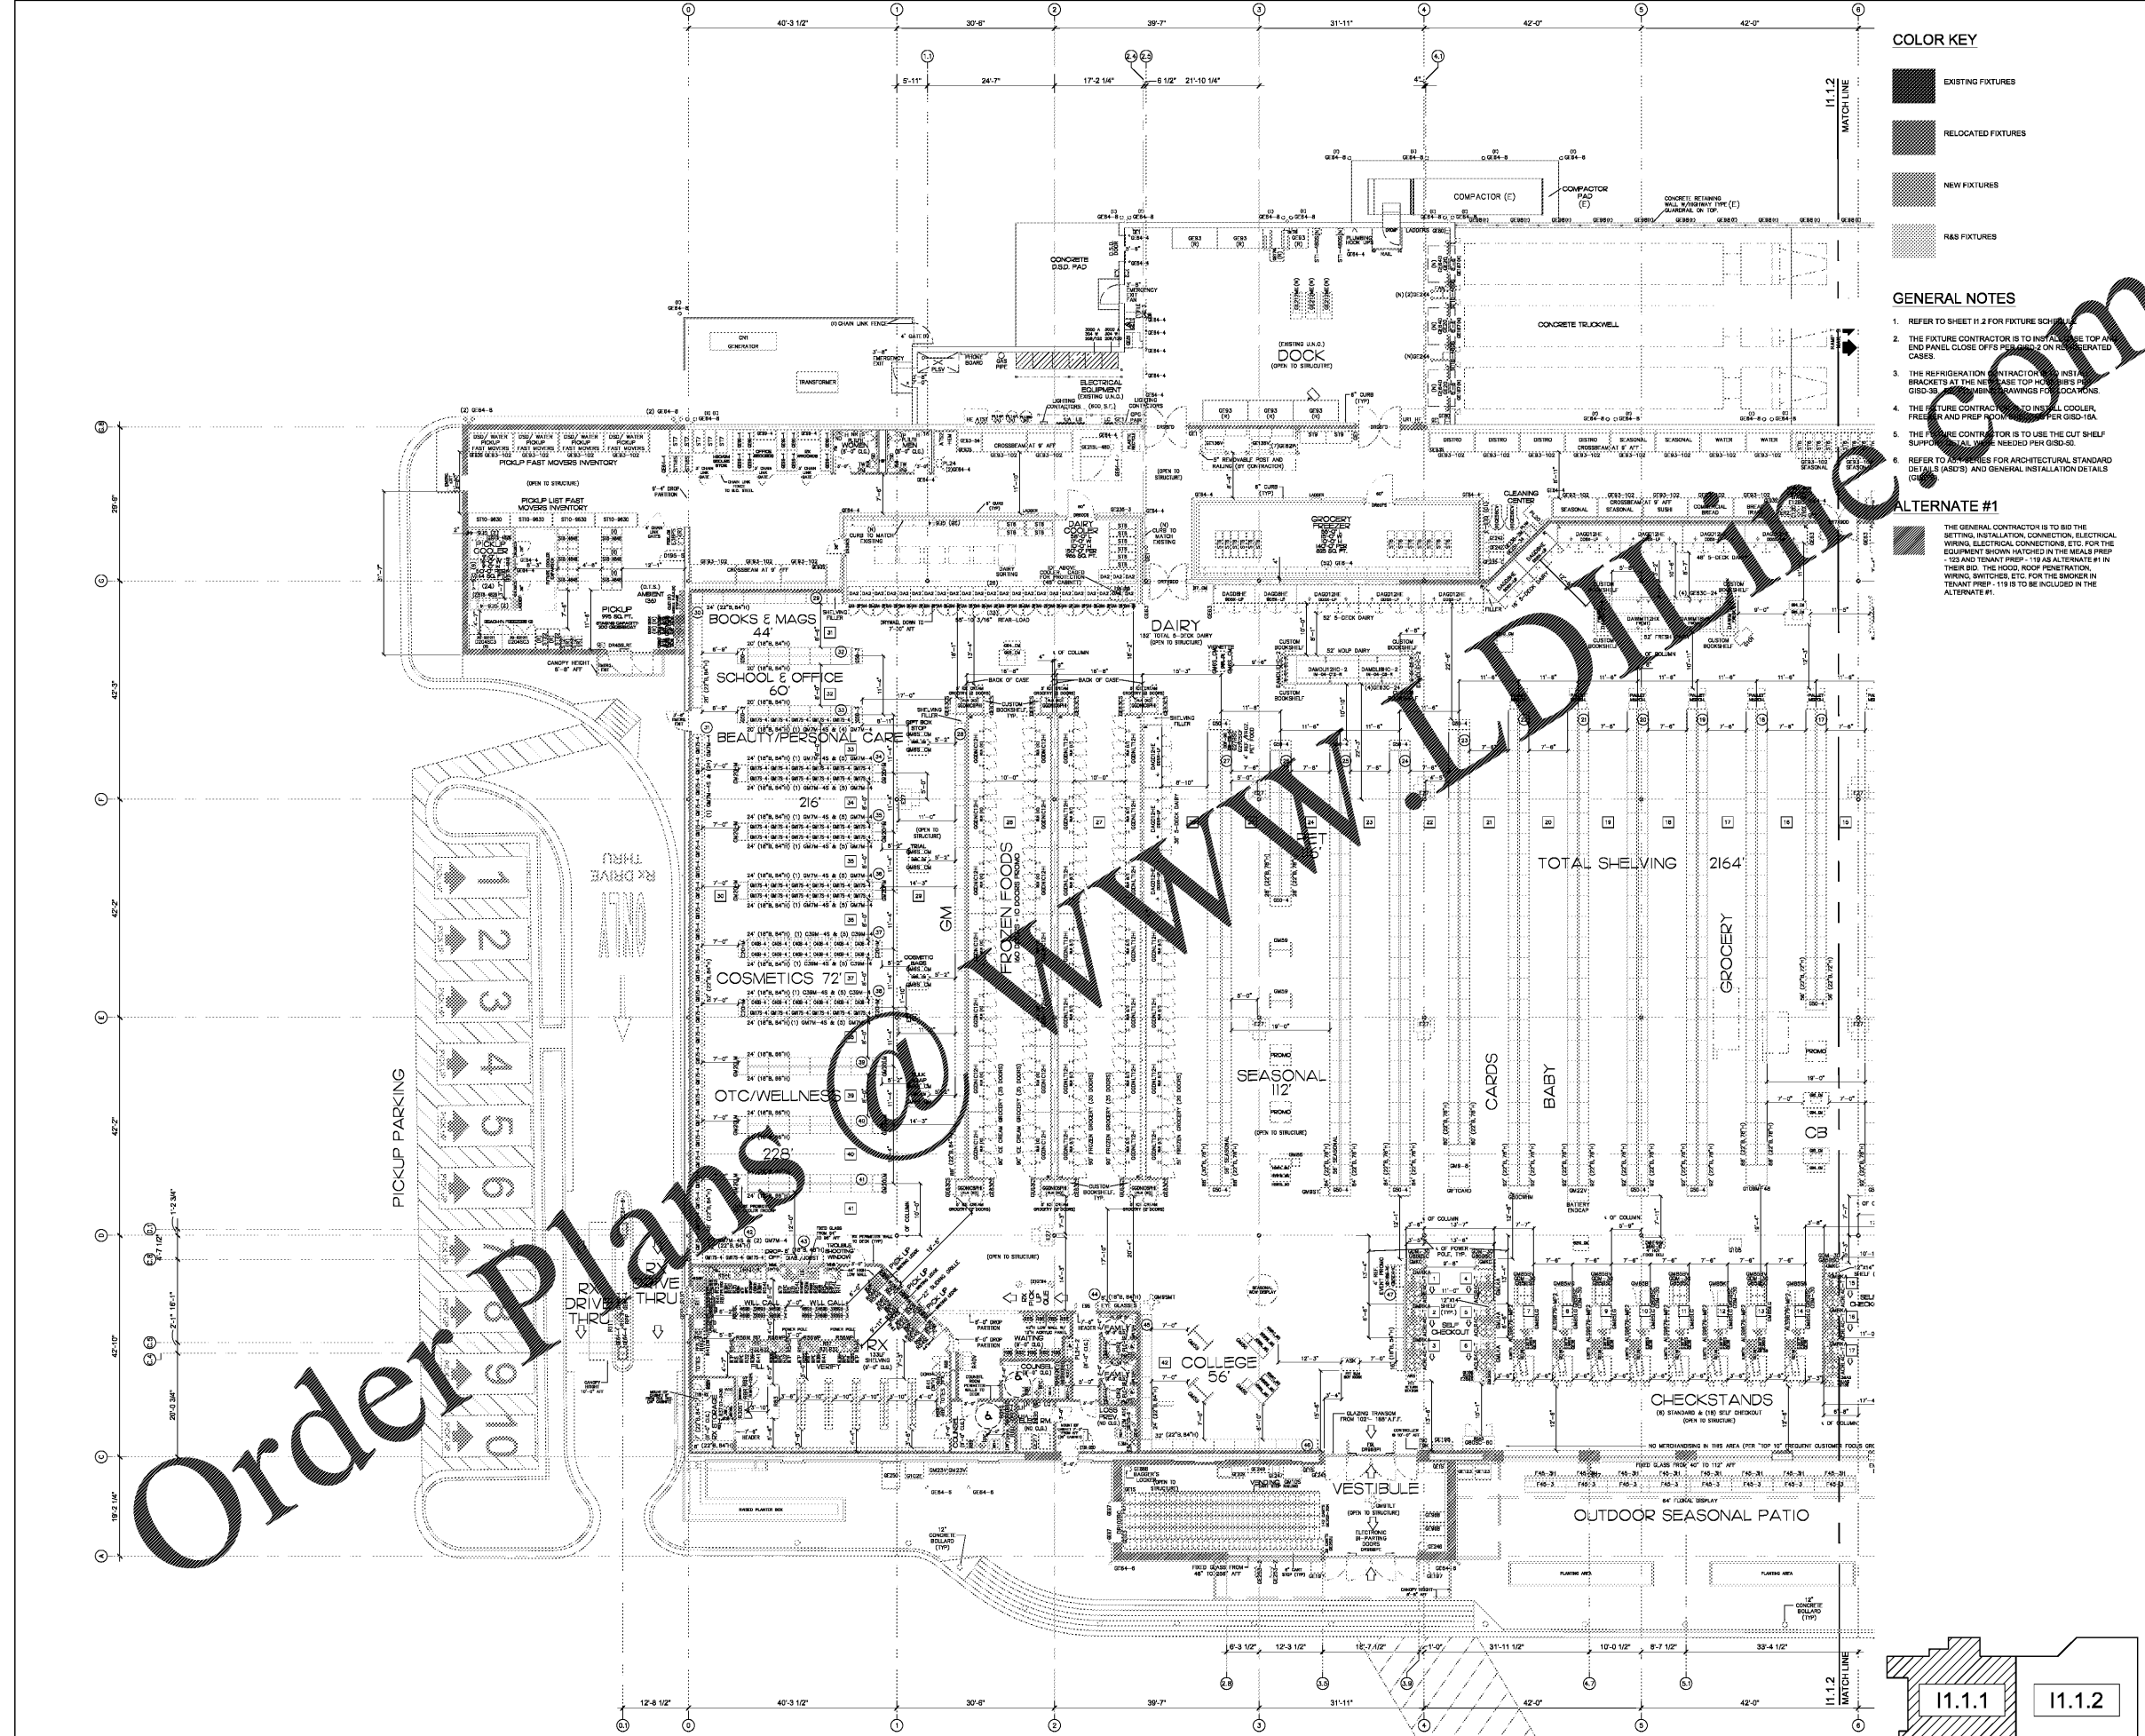


COLOR KEY

- EXISTING FIXTURES
- RELOCATED FIXTURES
- NEW FIXTURES
- RAS FIXTURES

- GENERAL NOTES**
1. REFER TO SHEET 11.2 FOR FIXTURE SCHEDULE.
 2. THE FIXTURE CONTRACTOR IS TO INSTALL CASE TOP AN END PANEL CLOSE OFFS PER 11.2 ON RELOCATED CASES.
 3. THE REFRIGERATION CONTRACTOR IS TO INSTALL BRACKETS AT THE NEAR CASE TOP HOLDERS PER GISD-38. REFER TO DRAWINGS FOR LOCATIONS.
 4. THE FIXTURE CONTRACTOR IS TO INSTALL COOLER, FREEZER AND PREP ROOMS PER GISD-18A.
 5. THE FIXTURE CONTRACTOR IS TO USE THE CUT SHELF SUPPORT SYSTEM PER GISD-50.
 6. REFER TO THE GENERAL CONTRACTOR'S ARCHITECTURAL STANDARD DETAILS (ASD'S) AND GENERAL INSTALLATION DETAILS (GID'S).

ALTERNATE #1

THE GENERAL CONTRACTOR IS TO BID THE SETTING, INSTALLATION, CONNECTION, ELECTRICAL WIRING, ELECTRICAL CONNECTIONS, ETC. FOR THE EQUIPMENT SHOWN HATCHES IN THE MEALS PREP - 123 AND TENANT PREP - 119 AS ALTERNATE #1 IN THEIR BID. THE HOOD, ROOF PENETRATION, WIRING, SWITCHES, ETC. FOR THE SMOKER IN TENANT PREP - 119 IS TO BE INCLUDED IN THE ALTERNATE #1.

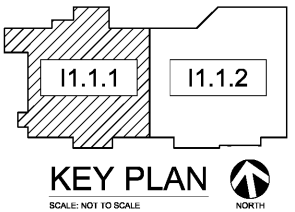

**PARTIAL FIXTURE
01 PLAN WEST**
SCALE: 3/32" = 1'-0"

**KROGER
STORE #473**

2013 UNIVERSITY AVENUE
OXFORD, MISSISSIPPI 38655

A DEVELOPMENT OF
THE KROGER COMPANY

naos
Naos Design
Group Of
Mississippi,
PLLC.

MARC BREETZ,
ARCHITECT

645 Lakeland East Drive
Suite 101
Flowood, Mississippi 39232
(p) 303.759.5777
(f) 720.360.4281

ARCHITECT OF RECORD

CDS
COMMERCIAL DESIGN SYSTEMS,
INC.

13825 SW GALLERHEATH DRIVE
SHERWOOD, OREGON 97140
503.885.7000 (P) 503.825.8802

INTERIOR DECOR

Pickering
Pickering Firm, Inc.
Architecture - Engineering
Planning - Surveying

8775 Lenox Center Court, Suite 300
Memphis, TN 38115
901.726.8919

ENGINEER OF RECORD:
STRUCTURAL
MECHANICAL
ELECTRICAL
CIVIL ENGINEER

AVSOFT
INFRASTRUCTURE

1840 CHESTNUT ROAD
CINCINNATI, OH 45216
T: 513-592-3089

LOW VOLTAGE

telgian
TELGIAN CORPORATION
10230 SOUTH 50TH PLACE
SUITE 100
PHOENIX, AZ 85044
T: (877) 836-4428
HTTP://WWW.TELGIAN.COM
FIRE PROTECTION

ISSUE LOG

| NO. | REV. | DESCRIPTION | DATE |
|-----|------|-------------|----------|
| 1 | - | PERMIT SET | 12/05/18 |
| 2 | - | BID SET | 03/21/19 |

JOB: 2018041 SCALE: 3/32" = 1'-0"

SHEET NO. **11.1.1**

11.1.1
PARTIAL FIXTURE
PLAN WEST

COPYRIGHT © 2018 NAOS DESIGN GROUP OF MISSISSIPPI, PLLC. THESE DRAWINGS, OR PART THEREOF, ARE NOT TO BE REPRODUCED IN ANY FORM, BY ANY METHOD, FOR ANY PURPOSE, WITHOUT PRIOR WRITTEN CONSENT FROM NAOS.