



KROGER
STORE #473

2013 UNIVERSITY AVENUE
OXFORD, MISSISSIPPI
38655

A DEVELOPMENT OF
THE KROGER COMPANY



Naos Design
Group Of
Mississippi,
PLLC.

MARC BREETZ,
ARCHITECT

645 Lakeland East Drive
Suite 101
Flowood, Mississippi 39232
(p) 303.759.5777
(f) 720.380.4281

ARCHITECT OF RECORD



CDS
COMMERCIAL DESIGN SYSTEMS,
INC.

13828 SW GALBREATH DRIVE
SHERWOOD, OREGON 97140
503.866.7100 (FAX) 503.866.8002



DESIGN FABRICATIONS

1191 EAST MANDELIN AVE.
SUITE 100
MADISON HEIGHTS, OH 45111
513.283.1000 (FAX) 513.283.1000

INTERIOR DECOR



Pickering Firm, Inc.
Architecture - Engineering
Planning - Surveying

8778 Lenox Center Court, Suite 300
Memphis, TN 38115
901.728.8810

ENGINEER OF RECORD:
STRUCTURAL
MECHANICAL
ELECTRICAL
CIVIL ENGINEER



MOT
INFRASTRUCTURE SOLUTIONS

11280 CHESTER ROAD
CINCINNATI, OH
45248
T: 513-698-3819



TELGIAN CORPORATION
10230 SOUTH 50TH PLACE
SUITE 100
PHOENIX, AZ 85044
T: (877) 835-4428
HTTP://WWW.TELGIAN.COM
FIRE PROTECTION

ISSUE LOG


NO.	REV.	DESCRIPTION	DATE
1	-	PERMIT SET	12/06/18
2	-	BID SET	03/21/19

JOB: 2018041 SCALE: 1/8" = 1'-0"

SHEET NO.

11.3
INTERIOR DECOR PLAN

COPYRIGHT © 2018 NAOS DESIGN GROUP OF MISSISSIPPI, PLLC. ALL RIGHTS RESERVED. NO PARTS OF THIS DOCUMENT MAY BE REPRODUCED IN ANY FORM, BY ANY METHOD, FOR ANY PURPOSE, WITHOUT THE WRITTEN CONSENT FROM NAOS.

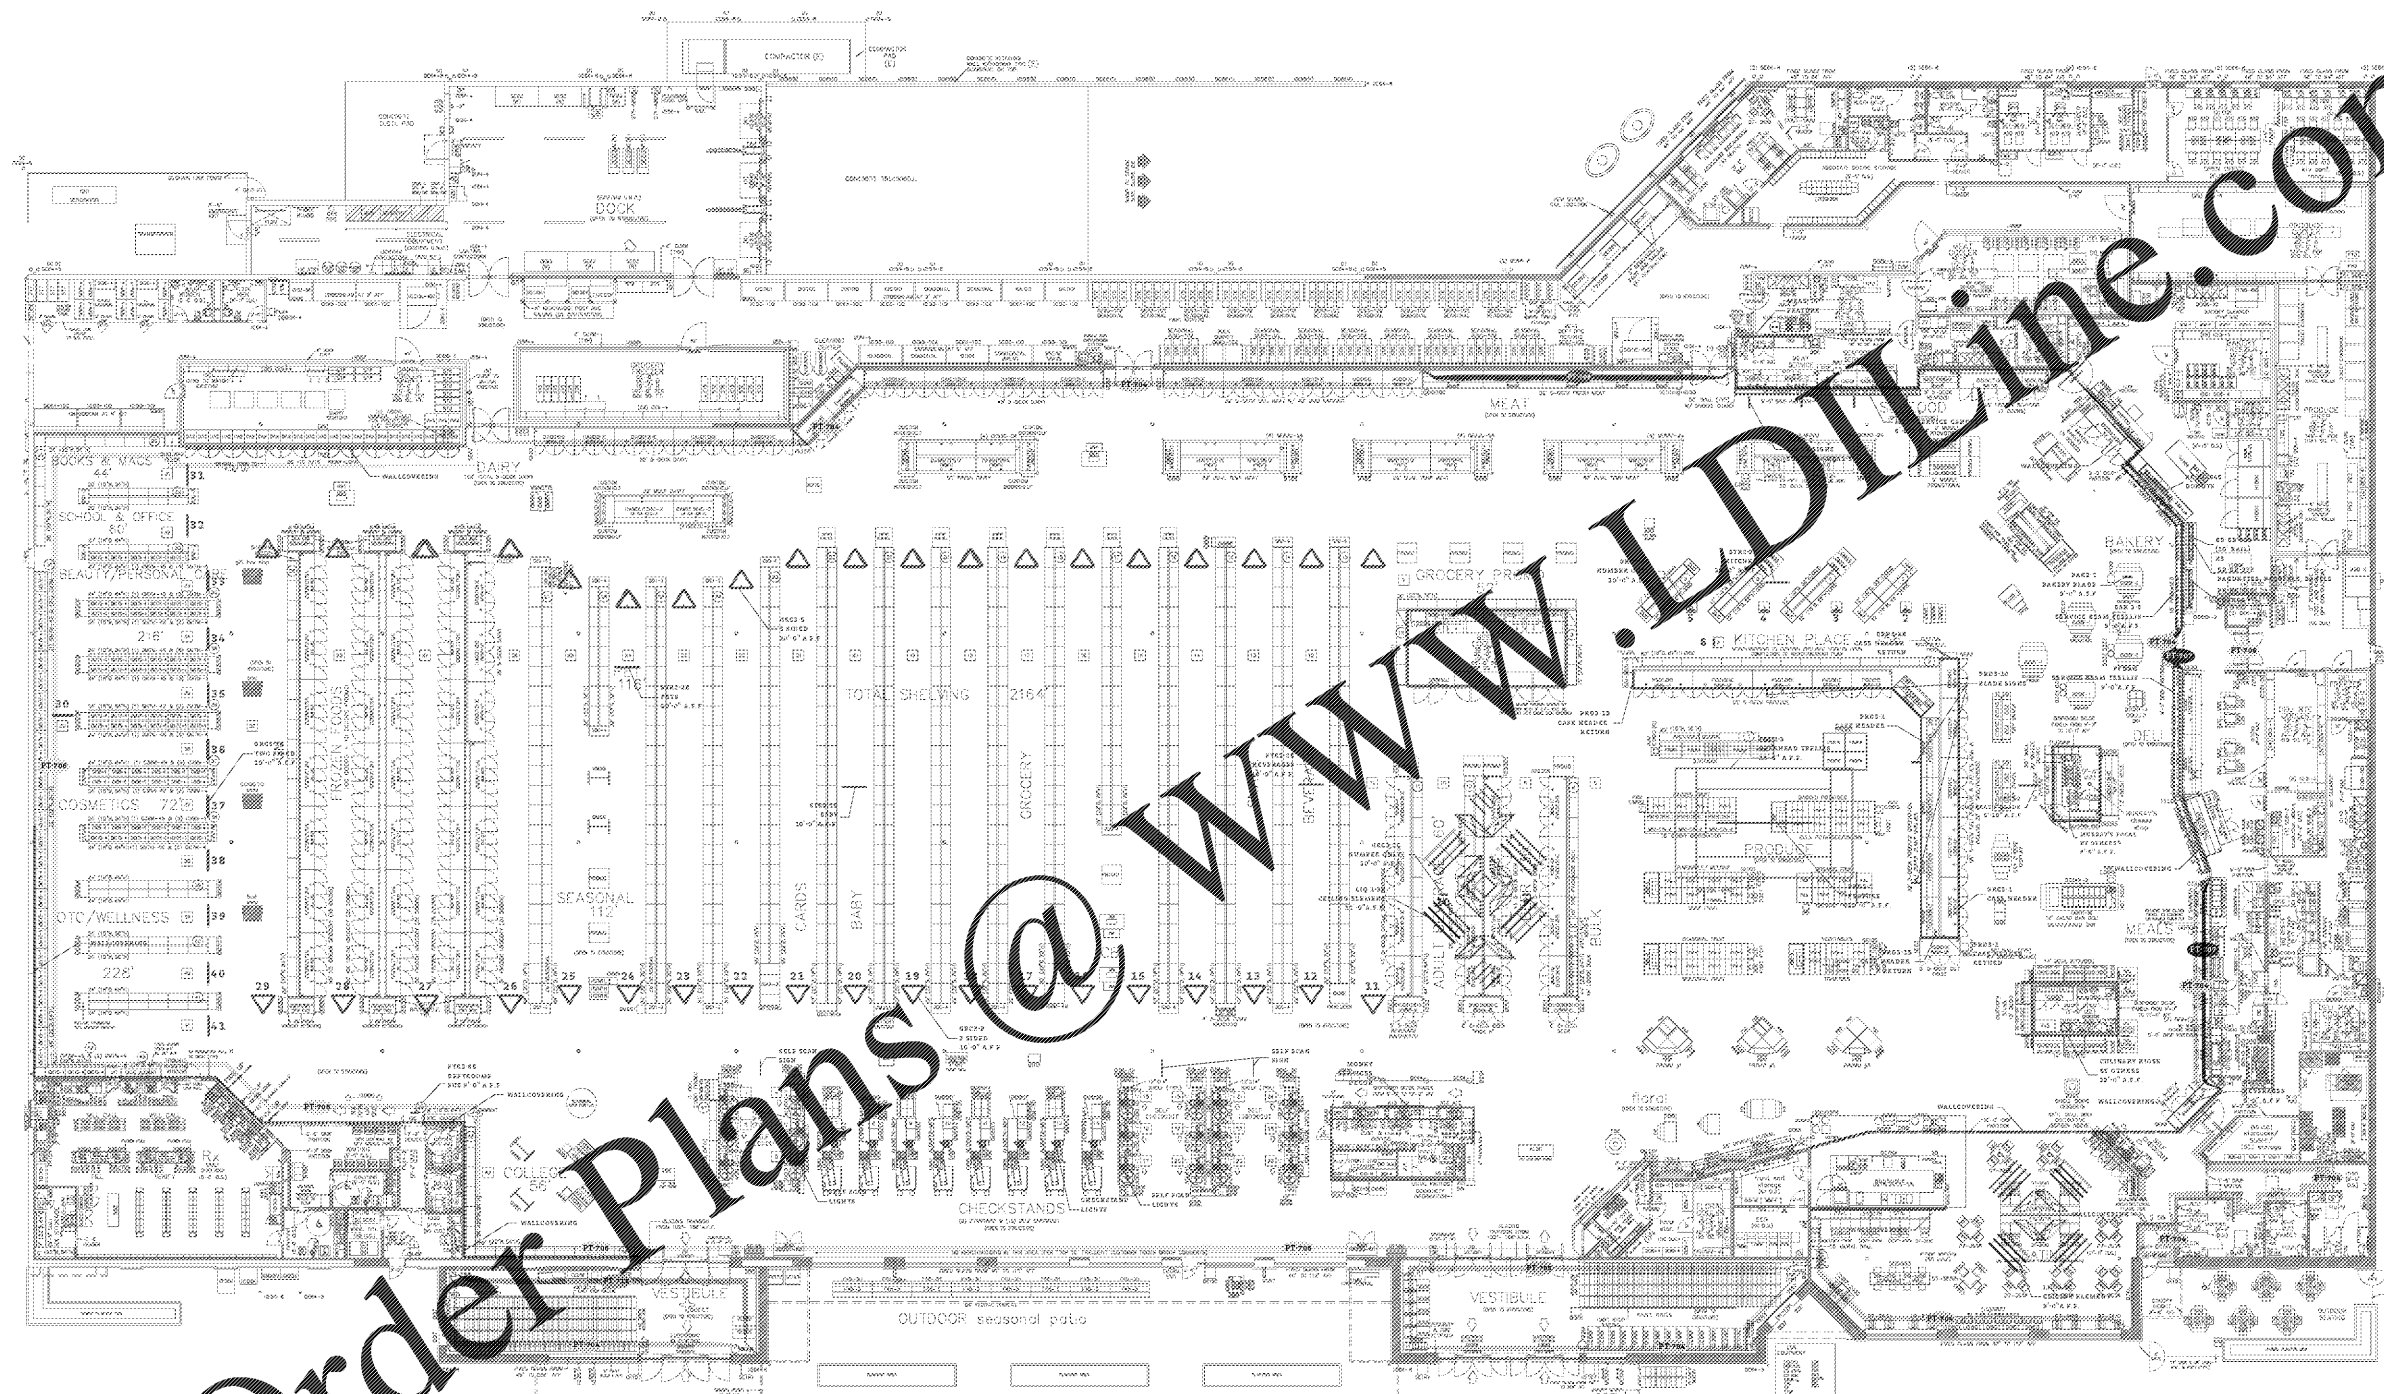

Order Plans @

NOTES

1. COLUMNS TO BE PAINTED PT-730_SW 7067 CITYSCAPE.