


Order Plans @

WWW.LDILLINE.COM

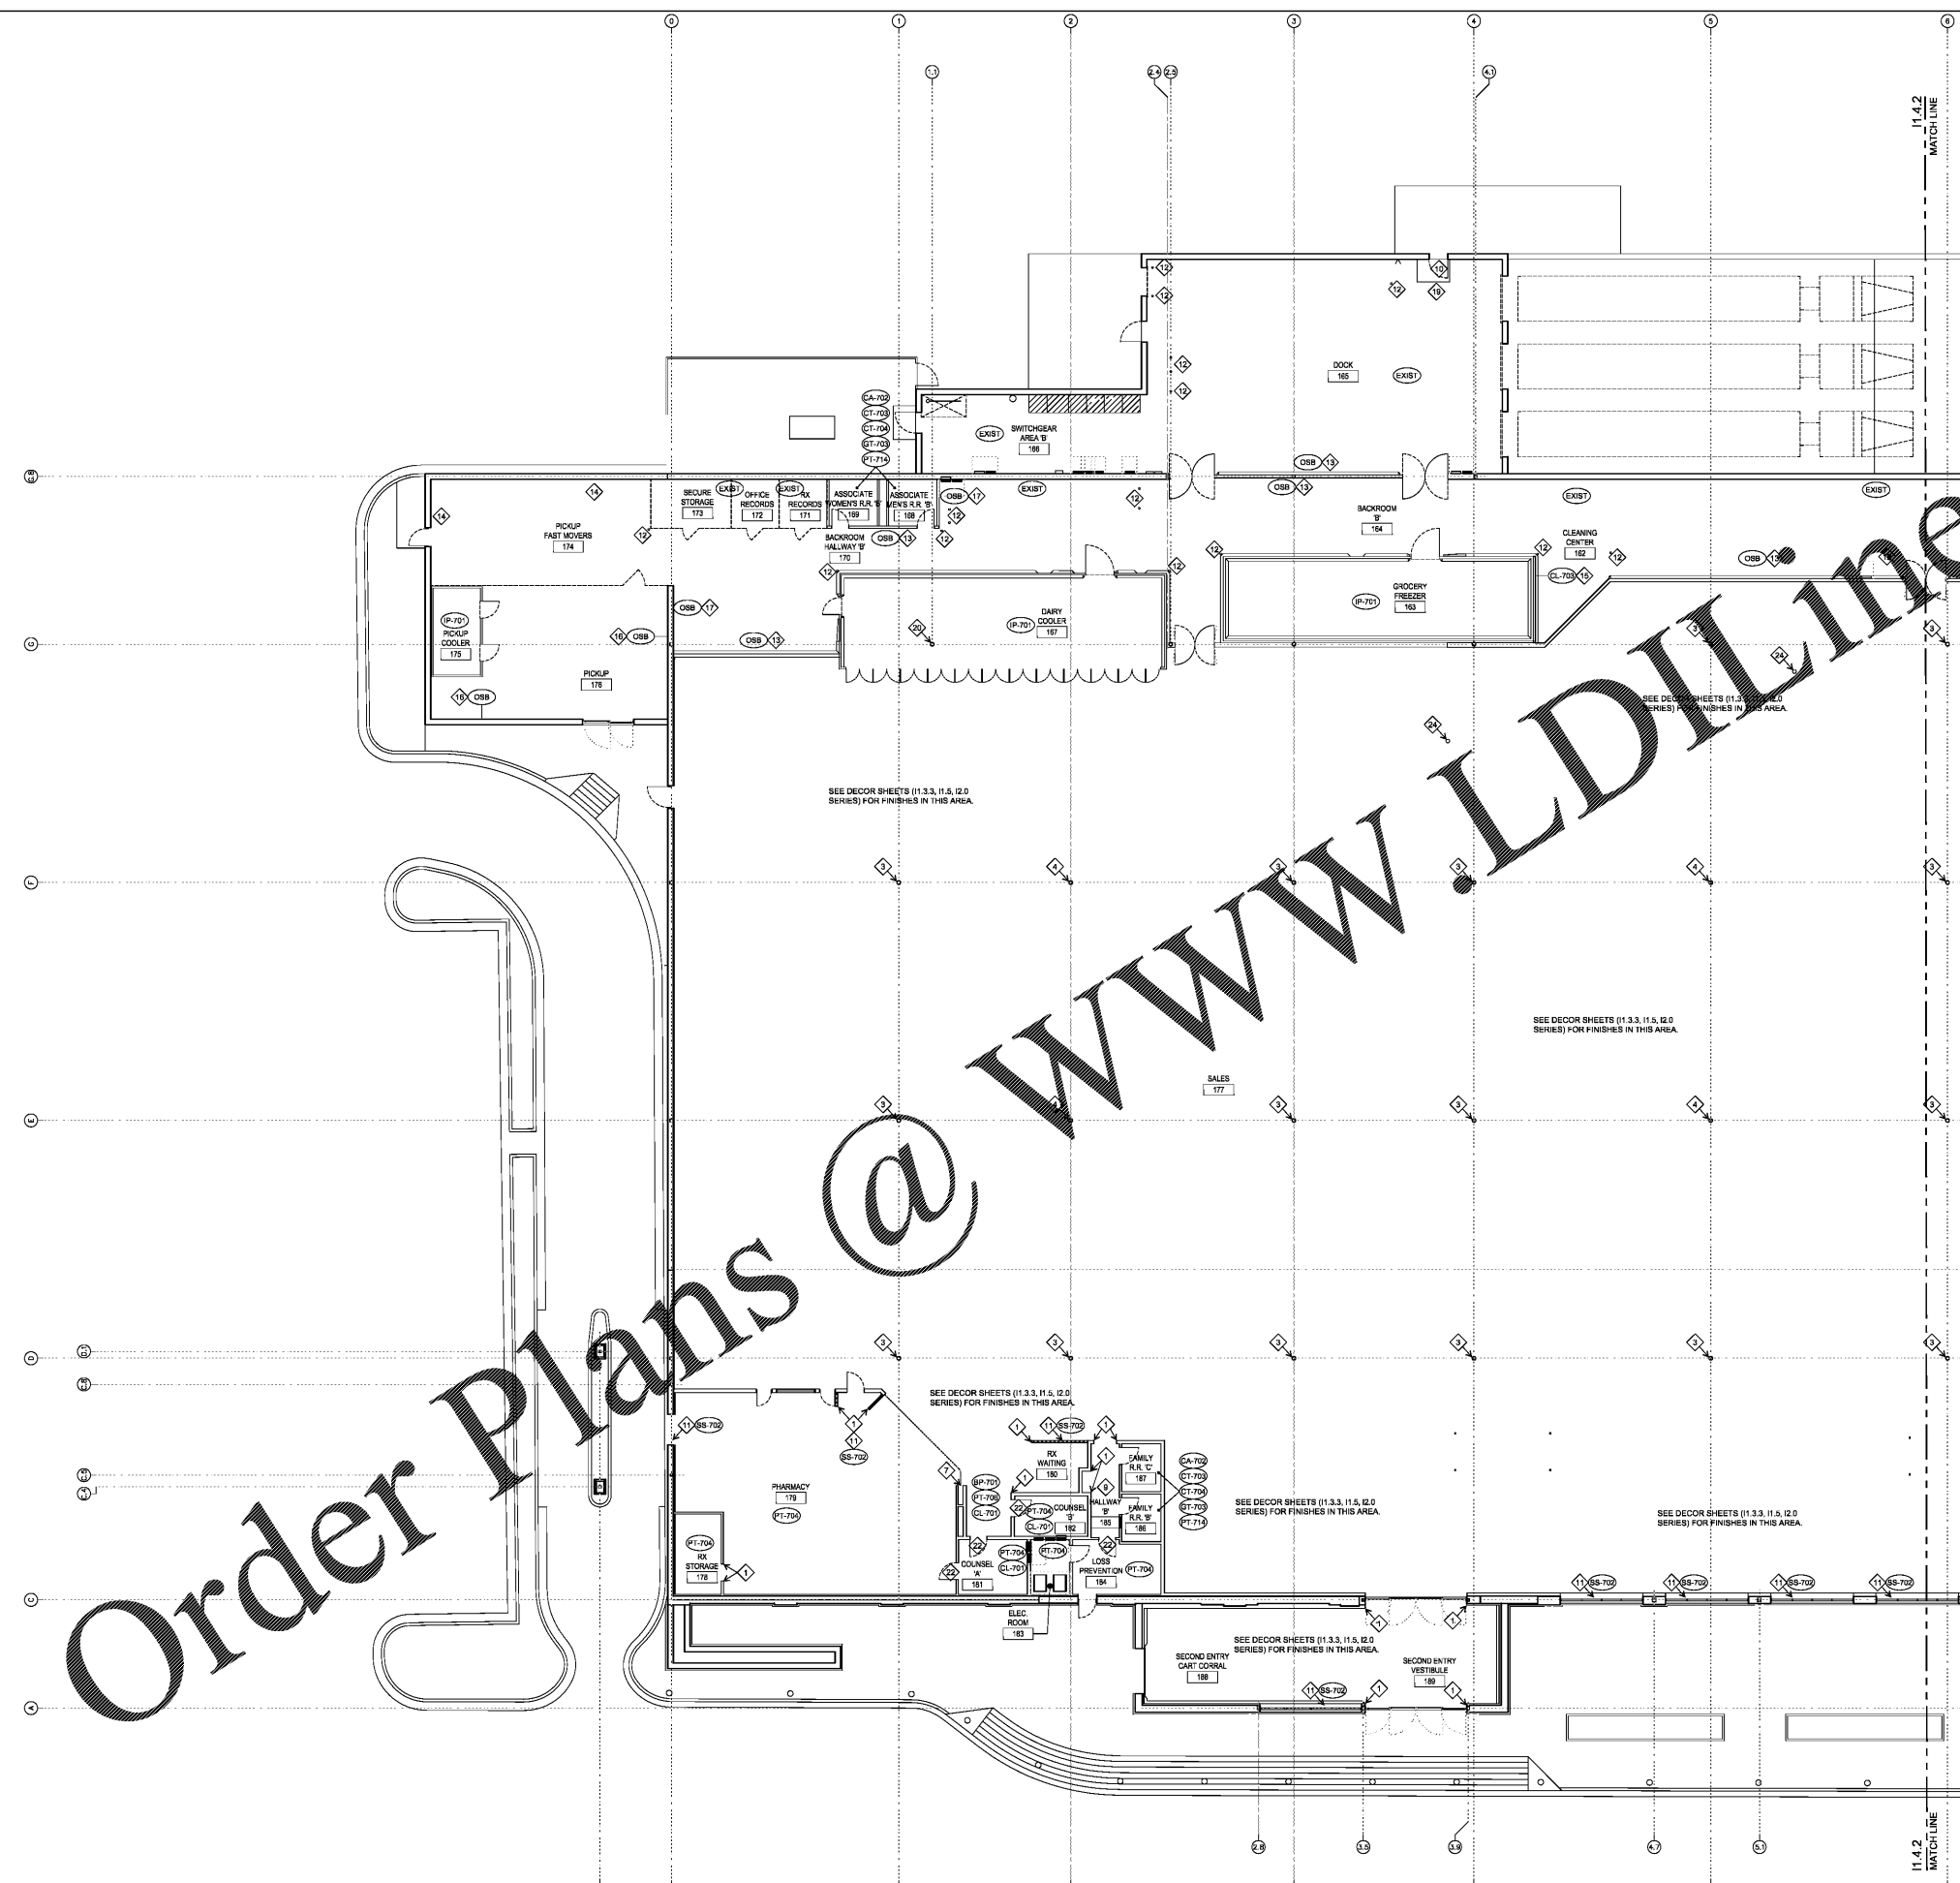

LEGEND: SYMBOLS AND NOTES APPLY TO BOTH 11.4.1 AND 11.4.2 SHEETS SOME ITEMS MAY NOT APPEAR ON THIS SHEET

SYMBOL LEGEND

EX-XXX WALL FINISH TYPE - REFER TO FINISH LEGEND AND SPECIFICATIONS.

◆ KEYNOTE

GENERAL NOTES

- REFER TO SPECIFICATION SECTION 01127 "DECOR INTERIOR FINISHES AND COLORS - ARTISIAN" FOR ADDITIONAL FLOOR FINISH INFORMATION.
- SEE MANUFACTURER'S SPECIFICATIONS FOR INSTALLATION REQUIREMENTS OF FINISHES SPECIFIED IN THESE DRAWINGS.
- ALL MARLITE PREFINISHED WOOD FIBERBOARD PANELING IS TO RECEIVE A PREFINISHED METAL J-MOULD TRIM CAP. THE METAL TRIM CAP IS TO BE MITERED AND BENT AROUND ALL OUTSIDE CORNERS. JOINTS WILL ONLY BE ACCEPTED ON INSIDE CORNERS AND STRAIGHT END TO END CONNECTIONS. ALL CONNECTIONS ARE TO BE GROUND SMOOTH FREE OF BURRS AND PAINTED.
- ALL SALES FLOOR WALL PAINT TO BE SUPPLIED AND INSTALLED BY THE GENERAL CONTRACTOR.
- PROVIDE AND INSTALL ALL WALLOVER PANELS UNLESS NOTED OTHERWISE.
- EDGE PROTECTION IS TO BE PROVIDED AT THE CORNERS OF ALL CERAMIC WALL TILE.
- PAINT CHASES, REFRIGERATION DROPPERS AND COLUMNS TO BE PAINTED TO MATCH ADJACENT WALL.
- ALL WALLS ARE TO BE FINISHED PER SPECIFICATIONS AND ANY TO RECEIVE FINISHES PER WALL COVERINGS.
- REFER TO AS 1 SERIES FOR ARCHITECTURAL STANDARD DETAILS (ASD'S) AND GENERAL INSTALLATION STANDARDS (GIDS).

WALL FINISHES (EX-XXX)

EX-701 BUMPER - FOR USE ON CL-701

EX-702 PLASTIC COVE BASE

EX-703 CERAMIC WALL TILE

EX-704 CERAMIC WALL TILE

EX-705 FIBERGLASS REINFORCED PLASTIC (FRP) PANELS

EX-706 PAINTED BEADBOARD PANELING - WAINSCOT TO 2'-0" ABOVE FINISHED FLOOR.

EX-707 SLAT WALL

EXIST EXISTING FINISH TO REMAIN

EX-708 TILE GROUT - FOR WALL APPLICATION

EX-709 PREFABRICATED INSULATED WALL PANELS - FOR USE ON COOLER/FREEZER WITH A NATURAL GALVANIZED FINISH FOR SURFACES VISIBLE TO CUSTOMER.

OSB ORIENTED STRAND BOARD

PT-704 PAINT

PT-706 PAINT

PT-714 PAINT

SS STAINLESS STEEL

SS-702 SOLID SURFACE CAP

SS-703 SOLID SURFACE CAP

KEYED NOTES ◆

- PROVIDE AND INSTALL STAINLESS STEEL CORNER GUARDS TO 4'-0" AFF. PER ASD-55A.
- PAIN ELECTRICAL PANEL TO MATCH ADJACENT WALL.
- GENERAL CONTRACTOR TO PROVIDE AND INSTALL COLUMN COVER PER ASD-157. PAINT PT-730 ABOVE COLUMN COVER.
- PAINT COLUMN, PT-730.
- INSTALL STAINLESS STEEL WALL PANELS AT NEW HOOD, RE: ASD-AN-1.
- WRAP THE OPENING IN STAINLESS STEEL, SIMILAR TO ASD-55A.
- INSTALL DOOR AT PHARMACY GRILLE POCKET, RE: ASD-49.
- SEE DECOR SHEET 11.5, FOR FINISHES IN THIS AREA.
- SEE DECOR SHEETS 12.0 SERIES, FOR FINISHES IN THIS HALLWAY/COVE.
- PAINT PT-717 AROUND THE COMPACTOR DOOR. THE PAINTED AREA IS TO EXTEND FROM THE FLOOR TO 8'-0" ABOVE FINISHED FLOOR AND 8'-0" WIDE CENTERED ON THE DOOR.
- INSTALL SOLID SURFACE CAP OR WINDOW SILL.
- PAINT BOLLARD - PT-716.
- GYPSON BOARD IS TO BE TAPED AND SANDED BUT NOT PAINTED ABOVE THE OSB. OSB IS NOT TO BE INSTALLED ON ANY COOLER PANELS.
- THE CMU IS TO REMAIN EXPOSED.
- GYPSON BOARD IS TO BE TAPED AND SANDED BUT NOT PAINTED ABOVE THE FRP.
- THE CMU IS TO REMAIN EXPOSED ABOVE THE OSB.
- OSB IS TO BE ADDED TO THE EXISTING WALL.
- DECOR CERAMIC TILE TO WRAP HEAD AND SILL OF WINDOW OPENING.
- PAINT THE EXISTING HANDRAIL AROUND COMPACTOR - PT-716.
- GENERAL CONTRACTOR TO PROVIDE AND INSTALL COLUMN COVER SIMILAR TO ASD-55. COLUMN COVER IS TO BE INSTALLED FULL HEIGHT IN THE COOLER.
- INSTALL SOLAR SHADES, BL-701.
- INSTALL MINI BLINDS OVER THE GLASS PANEL IN THE DOOR.
- INSTALL MINI BLINDS IN WINDOW.
- PAINT REFRIGERATION DROPT PT-730.

KROGER
STORE #473

2013 UNIVERSITY AVENUE
OXFORD, MISSISSIPPI 38655

A DEVELOPMENT OF
THE KROGER COMPANY

naos
Naos Design Group Of Mississippi, PLLC.

MARC BREETZ, ARCHITECT

645 Lake and East Drive Suite 101
Flowood, Mississippi 39232
(p) 303.759.5777
(f) 720.360.4281

ARCHITECT OF RECORD

CDS
COMMERCIAL DESIGN SYSTEMS, INC.

13825 SW GALLBREATH DRIVE
SHERWOOD, OREGON 97140
503.888.7900 (P) 503.828.8802

INTERIOR DECOR

Pickering Firm, Inc.
Architecture - Engineering
Planning - Surveying

8775 Lenox Center Court, Suite 300
Memphis, TN 38115
901.726.9919

ENGINEER OF RECORD:
STRUCTURAL
MECHANICAL
ELECTRICAL
CIVIL ENGINEER

V-SOFT
INFRASTRUCTURE


1520 CHESTNUT HORN
COLUMBI, OH 45216
T: 513-595-3099

LOW VOLTAGE

telgian
TELGIAN CORPORATION
10230 SOUTH SIXTH PLACE
SUITE 100
PHOENIX, AZ 85044
T: (677) 838-4428
HTTP://WWW.TELGIAN.COM
FIRE PROTECTION

ISSUE LOG

| NO. | REV. | DESCRIPTION | DATE |
|-----|------|-------------|----------|
| 1 | - | PERMIT SET | 12/05/18 |
| 2 | - | BID SET | 03/21/19 |
| | | | |
| | | | |
| | | | |

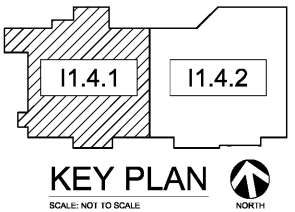

**PARTIAL INTERIOR
01 FINISH PLAN WEST**

SCALE: 3/32" = 1'-0"

JOB: 2018041 SCALE: 3/32" = 1'-0"

SHEET NO.

11.4.1
PARTIAL INTERIOR
FINISH PLAN WEST

COPYRIGHT © 2018 NAOS DESIGN GROUP OF MISSISSIPPI, PLLC. THESE DRAWINGS, OR PART THEREOF, ARE NOT TO BE REPRODUCED IN ANY FORM, BY ANY MEANS, WITHOUT THE WRITTEN CONSENT OF NAOS DESIGN GROUP OF MISSISSIPPI, PLLC.