

GENERAL NOTES



CT-703
MOSA 15THIRTY
13110 WHITE
TALL PREP WALLS BEHIND
MEAT/BAKERY CHEESE & CULINARY
ISLANDS (TILE ON INSIDE STANDARD
FRP BEHIND CASES ON THE OUTSIDE)

CT-705
ATLAS CONCORD
DWELL - OFF WHITE
CT-707: 908, DOVE GRAY
WIRE/BROILER 6x8
FRONT

CT-706
MOSA 15THIRTY
230630 DARK ANTHRACITE
CT-701: 939, MIST
DEELI PREP WALL TILE

CT-707
CROSSVILLE SIMPATICO
LWT22 KINSHIP
CT-707: 908, DOVE GRAY
BAKERY PREP WALLS

CT-708
PANTHEON VIVA
610-126
CT-704: 829, CHARCOAL
MEAT / SEAFOOD WALL TILE

CT-709
MOSA MURALS
30590 MID WARM GREY 64
CT-708: 908, DOVE GRAY
FRP/MTD WALL TILE

CT-734
DALFLEX ENDEAVORS
ZEN F162
CT-704 CHARCOAL GRAY
BAR BACKSPLASH TILE



KROGER
STORE #473

2013 UNIVERSITY
AVENUE
OXFORD, MISSISSIPPI
38655

A DEVELOPMENT OF:
THE KROGER COMPANY



Naos Design
Group Of
Mississippi,
PLLC.

MARC BREETZ,
ARCHITECT

645 Lakeland East Drive
Suite 101
Flowood, Mississippi 39232
(p) 303.759.5777
(f) 720.360.4281

ARCHITECT OF RECORD



CDS
COMMERCIAL DESIGN SYSTEMS,
INC.
13825 SW GALLBREATH DRIVE
SHERWOOD, OREGON 97140
503.886.7000 (F) 503.828.8002



DESIGN FABRICATIONS
1105 EAST WARD, HOUSTON
SUITE 100
HOUSTON, TEXAS 77058
F 281.501.0588 (M) 281.501.0588

INTERIOR DECOR



Pickering Firm, Inc.
Architecture - Engineering
Planning - Surveying
6778 Lenox Center Court, Suite 300
Memphis, TN 38119
901.728.0810

ENGINEER OF RECORD:
STRUCTURAL
MECHANICAL
ELECTRICAL
CIVIL ENGINEER



INFRASTRUCTURE SOLUTIONS
11260 CHESTER
ROAD
CINCINNATI, OH
45246
T: 513-898-3819



TELGIAN CORPORATION
10230 SOUTH 50TH PLACE
SUITE 100
PHOENIX, AZ 85044
T: (877) 835-4428
HTTP://WWW.TELGIAN.COM
FIRE PROTECTION

ISSUE LOG

NO.	REV.	DESCRIPTION	DATE
1	-	PERMIT SET	12/06/18
2	-	BID SET	03/21/19


JOB:	SCALE:
2018041	1/8" = 1'-0"

SHEET NO.

11.5

INTERIOR TILE PLAN

OWNER: KROGER COMPANY
DESIGNER: NAOS DESIGN GROUP OF MISSISSIPPI, PLLC
PLANS: THESE DRAWINGS OR PARTS THEREOF, USE NOT BE
REPRODUCED OR TRANSMITTED IN ANY FORM OR BY ANY MEANS, ELECTRONIC OR
MECHANICAL, WITHOUT THE WRITTEN PERMISSION OF THE ARCHITECT OF RECORD.

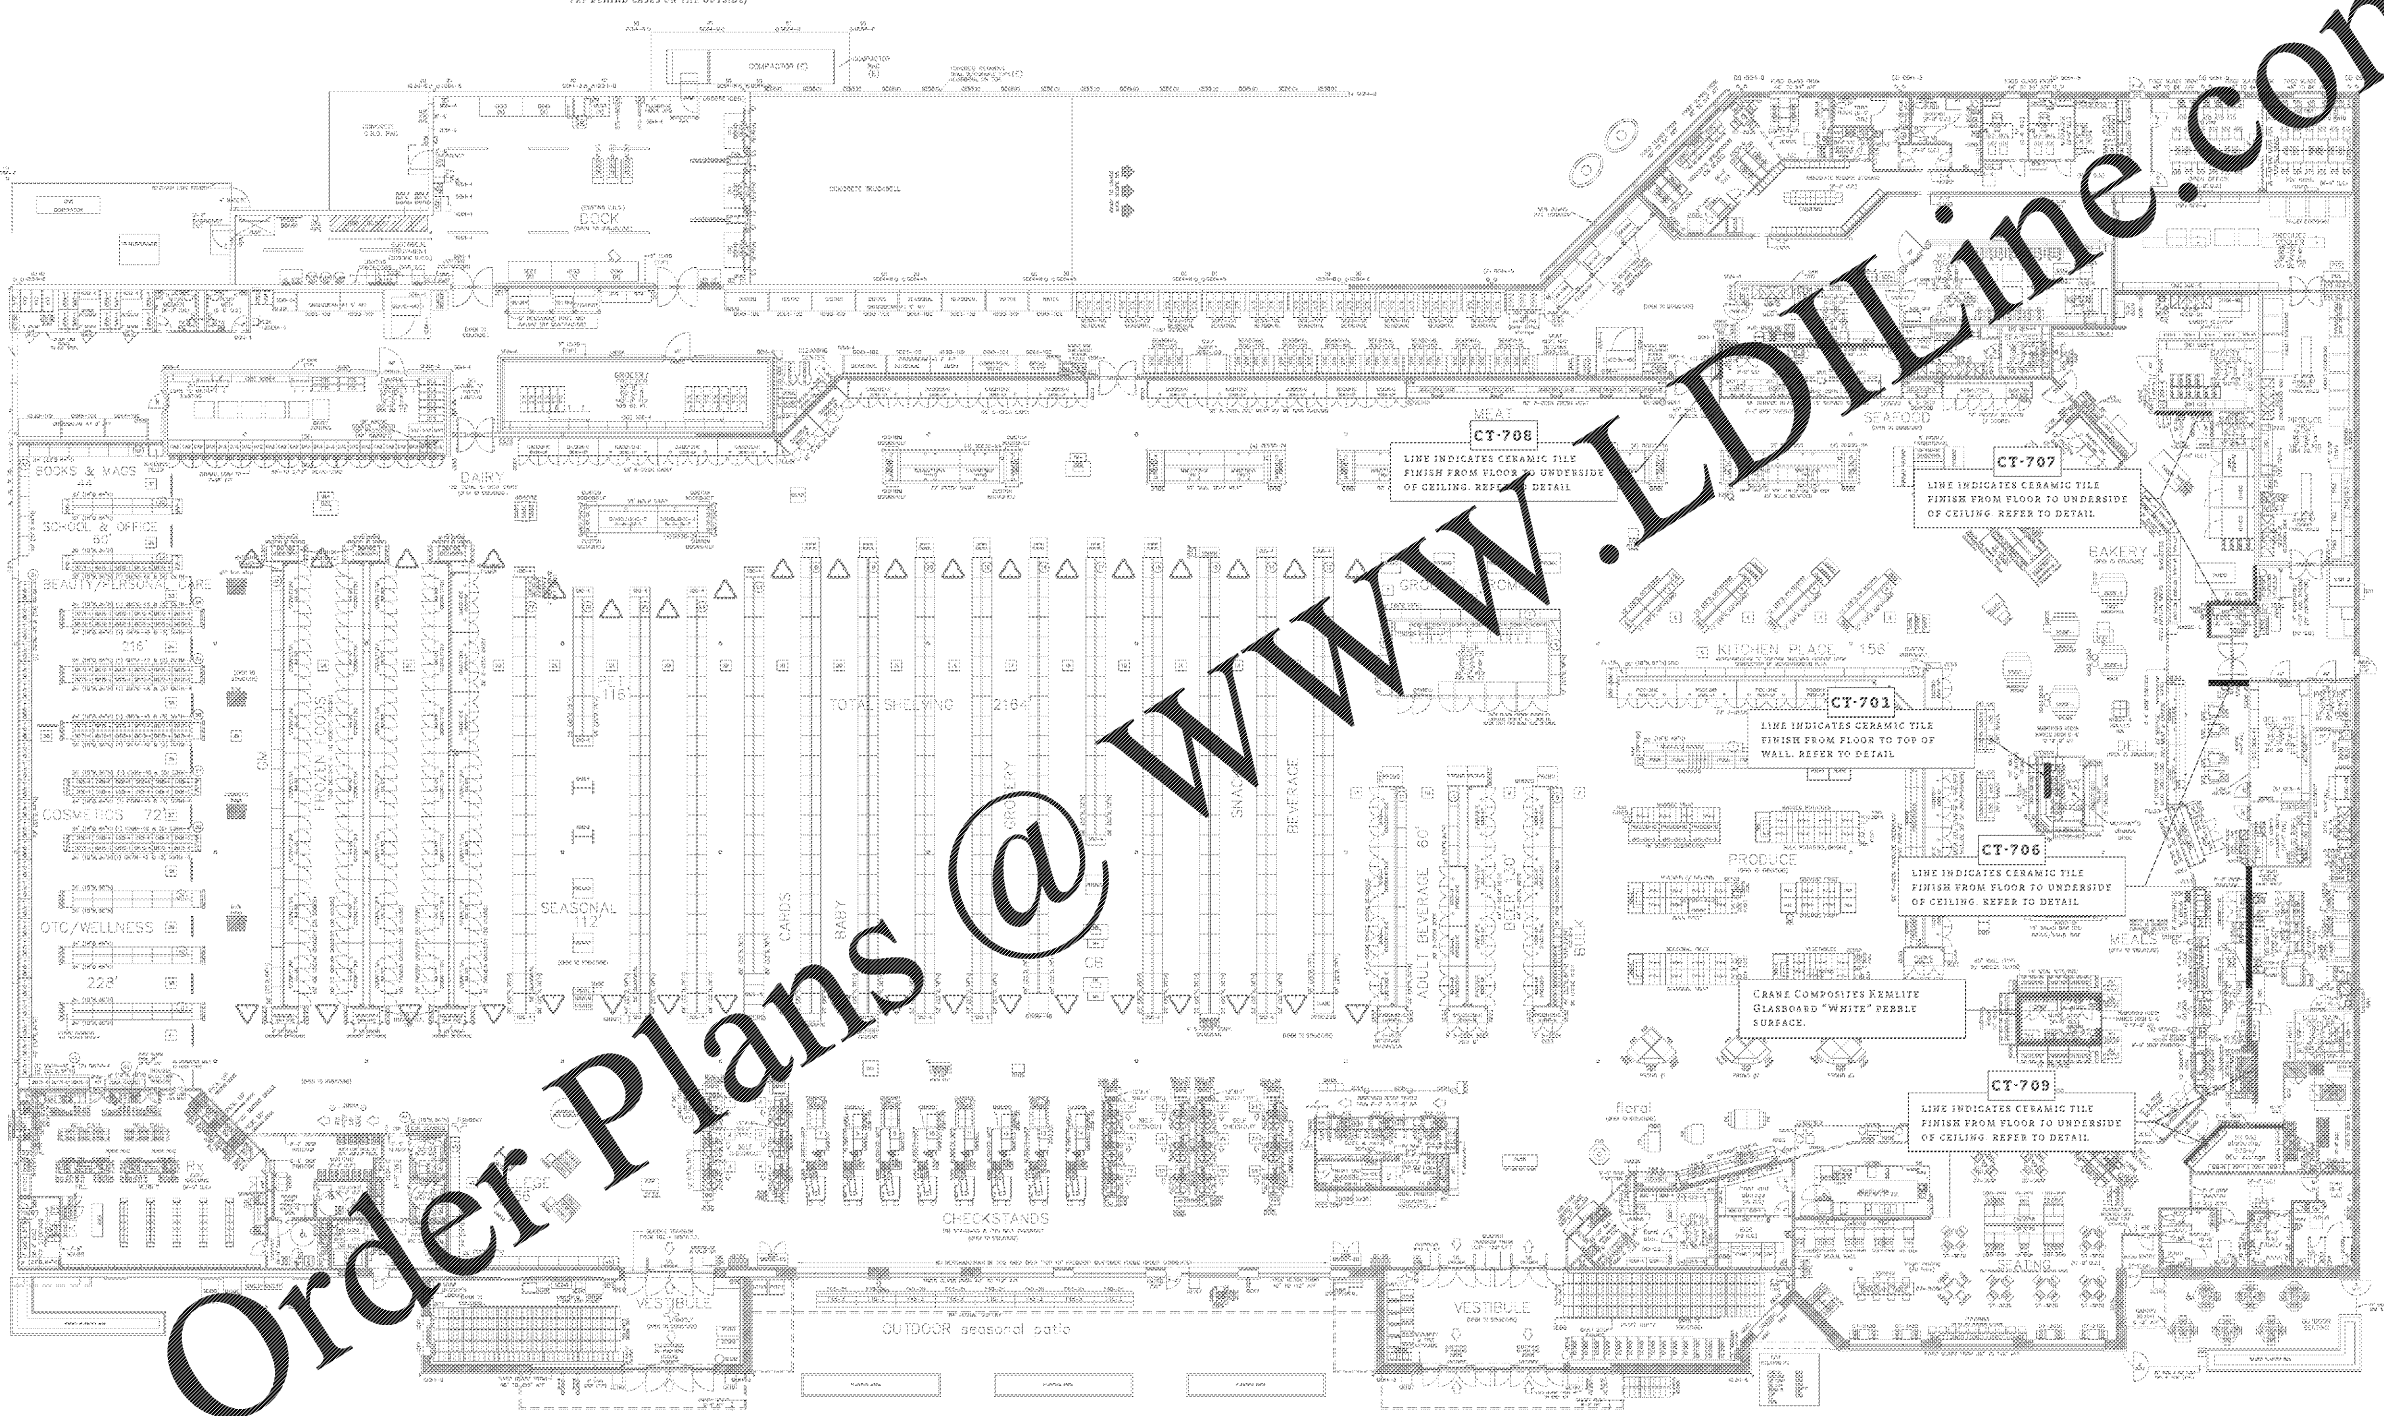

Order Plans @ WWW.LDILine.com