



KROGER
STORE #473

2013 UNIVERSITY
AVENUE
OXFORD, MISSISSIPPI
38655

A DEVELOPMENT OF
THE KROGER COMPANY



Naos Design
Group Of
Mississippi,
PLLC.

MARC BREETZ,
ARCHITECT

645 Lakeland East Drive
Suite 101
Flowood, Mississippi 39232
(p) 303.759.5777
(f) 720.360.4281

ARCHITECT OF RECORD



CDS
COMMERCIAL DESIGN SYSTEMS,
INC.
13828 SW GALBREATH DRIVE
SHERWOOD, OREGON 97140
503.866.1000 (P)503.866.8002



DESIGN FABRICATIONS
1100 EAST SPANGLER AVE
SUITE 110
MADISON, MISSISSIPPI 39101
601.966.5640
734.567.5899 (designfab.com)

INTERIOR DECOR



Pickering Firm, Inc.
Architecture - Engineering
Planning - Surveying
8778 Lenox Center Court, Suite 300
Memphis, TN 38116
901.726.0810

ENGINEER OF RECORD:
STRUCTURAL
MECHANICAL
ELECTRICAL
CIVIL ENGINEER



INFRASTRUCTURE SOLUTIONS
11260 CHESTER
ROAD
CINCINNATI, OH
45246
T: 513-698-3819



TELGHAN CORPORATION
10230 SOUTH 50TH PLACE
SUITE 100
PHOENIX, AZ 85044
T: (877) 836-4428
HTTP://WWW.TELGHAN.COM
FIRE PROTECTION

ISSUE LOG


NO.	REV.	DESCRIPTION	DATE
1	-	PERMIT SET	12/06/18
2	-	BID SET	03/21/19

JOB: 2018041 SCALE: 1/8"=1'-0"


SHEET NO.

12.0
INTERIOR ELEVATIONS


COPYRIGHT © 2019 NAOS DESIGN GROUP OF MISSISSIPPI, PLLC. THESE DRAWINGS OR PARTS THEREOF MAY NOT BE REPRODUCED OR TRANSMITTED IN ANY FORM OR BY ANY MEANS, WITHOUT PRIOR WRITTEN CONSENT FROM NAOS.

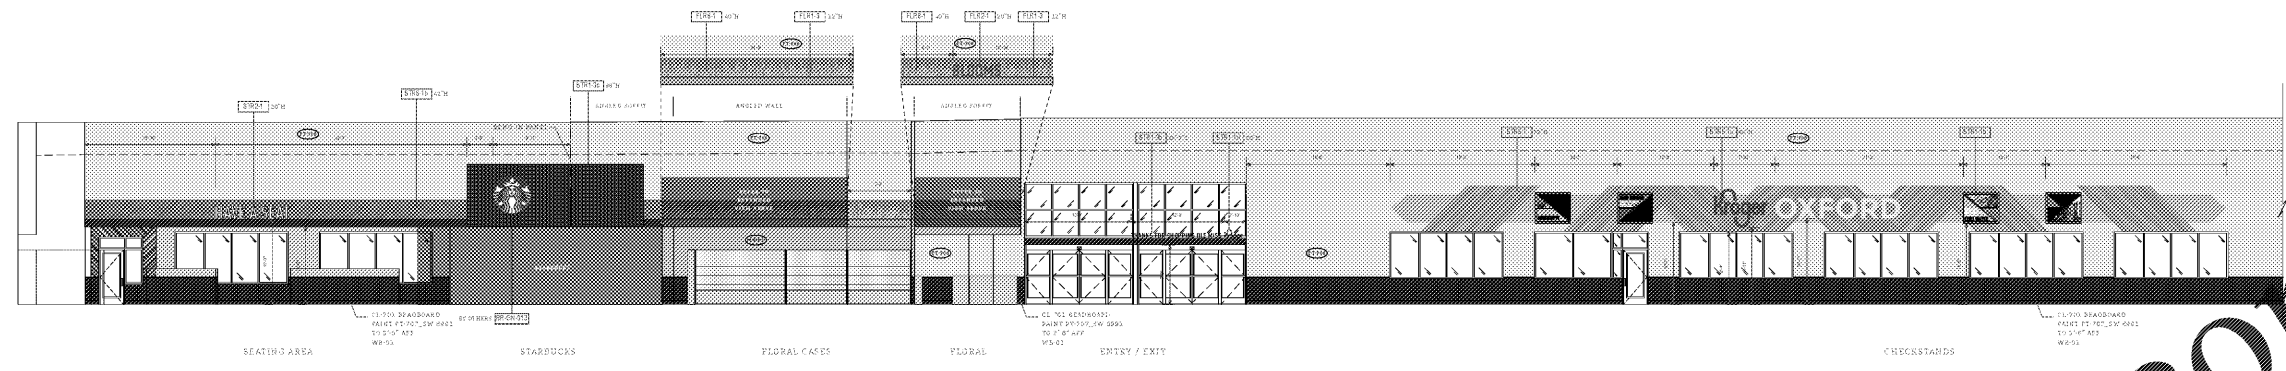


A | ELEVATION - FRONT WALL

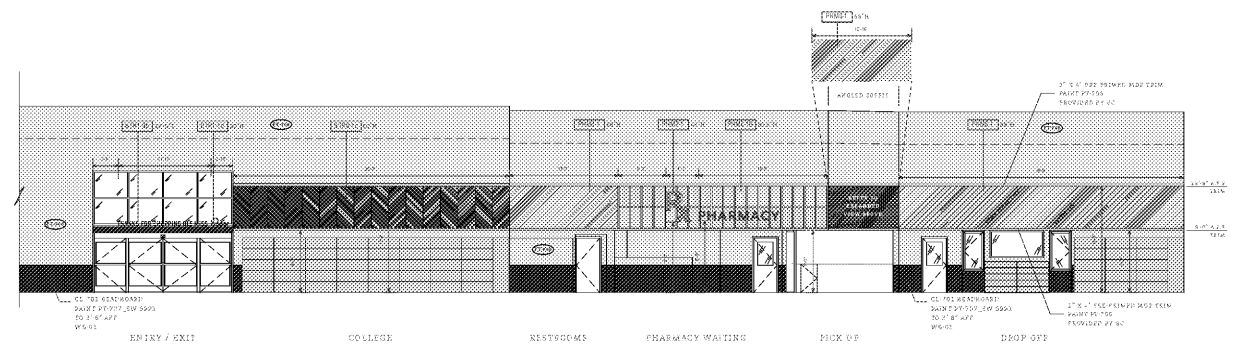


A | ELEVATION - CONTINUED

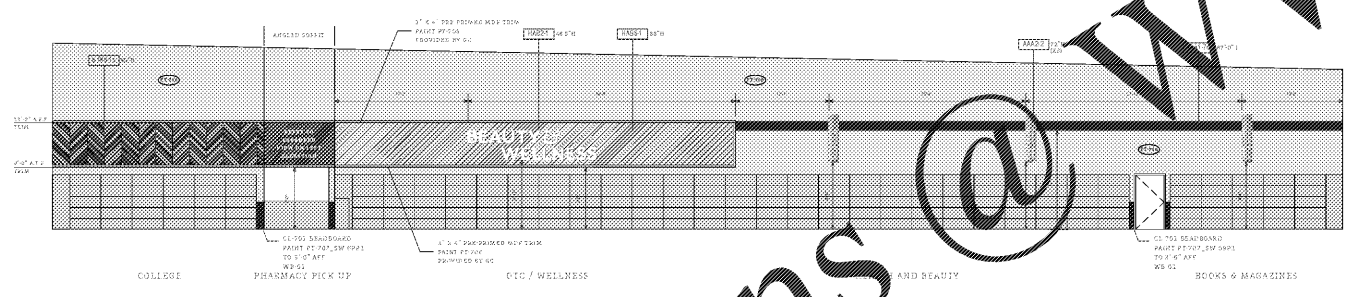

B | ELEVATION - LEFT WALL

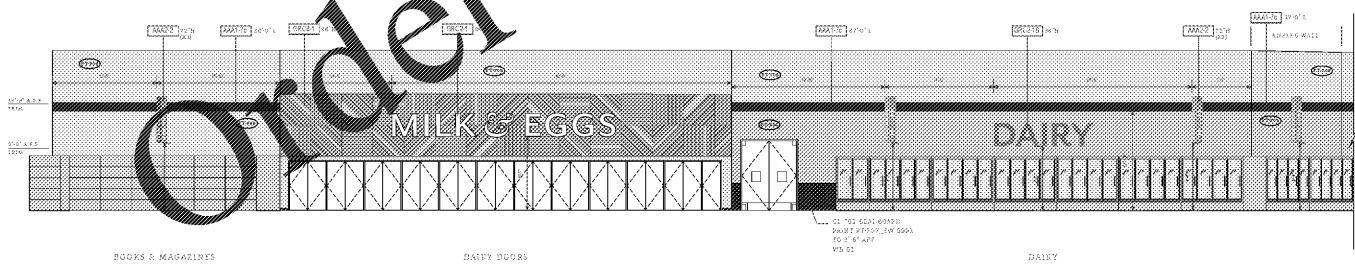

C | ELEVATION - REAR WALL

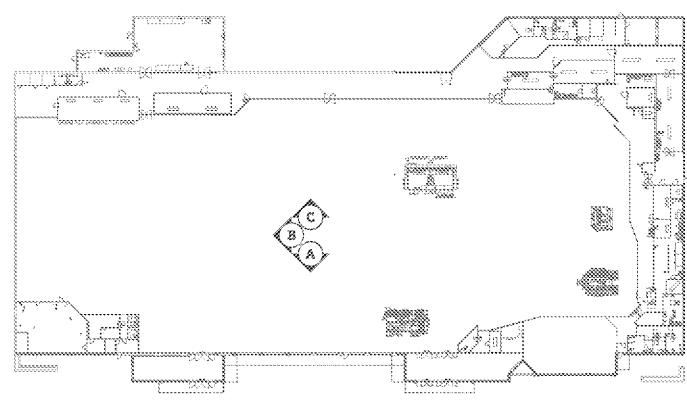

KEYPLAN

Order Plans @ www.LDILine.com