



KROGER  
STORE #473

2013 UNIVERSITY  
AVENUE  
OXFORD, MISSISSIPPI  
38655

A DEVELOPMENT OF  
THE KROGER COMPANY



Naos Design  
Group Of  
Mississippi,  
LLC.

MARC BREETZ,  
ARCHITECT

645 Lakeland East Drive  
Suite 101  
Flowood, Mississippi 39232  
(p) 303.759.5777  
(f) 720.360.4281

ARCHITECT OF RECORD



CDS  
COMMERCIAL DESIGN SYSTEMS,  
INC.

13628 SW GALBREATH DRIVE  
SHERWOOD, OREGON 97140  
503.866.7000 / 503.866.8902



DESIGN FABRICATIONS  
1100 EAST MANHOLE AVE.  
SUITE 100  
MARIETTA, GEORGIA 30067  
770.426.8644  
www.dfab.com

INTERIOR DECOR



Pickering Firm, Inc.  
Architecture - Engineering  
Planning - Surveying

4776 Lanox Center Court, Suite 300  
Memphis, TN 38116  
901.728.0919

ENGINEER OF RECORD:  
STRUCTURAL  
MECHANICAL  
ELECTRICAL  
CIVIL ENGINEER



INFRASTRUCTURE SOLUTIONS  
11260 CHESTER  
ROAD  
CINCINNATI, OH  
45248  
T: 513-898-3819



TELGHAN CORPORATION  
10230 SOUTH 50TH PLACE  
SUITE 100  
PHOENIX, AZ 85044  
F: (877) 836-4428  
HTTP://WWW.TELGHAN.COM  
FIRE PROTECTION

ISSUE LOG


NO.	REV.	DESCRIPTION	DATE
1	-	PERMIT SET	12/06/18
2	-	BID SET	03/21/19

JOB: 2018541 SCALE: 1/8" = 1'-0"


SHEET NO.

12.1  
INTERIOR ELEVATIONS


COPYRIGHT © 2018 NAOS DESIGN GROUP OF MISSISSIPPI, LLC. THESE DRAWINGS OR PARTS THEREOF MAY NOT BE REPRODUCED, IN ANY FORM, BY ANY METHOD, FOR ANY PURPOSE, WITHOUT PRIOR WRITTEN CONSENT FROM NAOS.

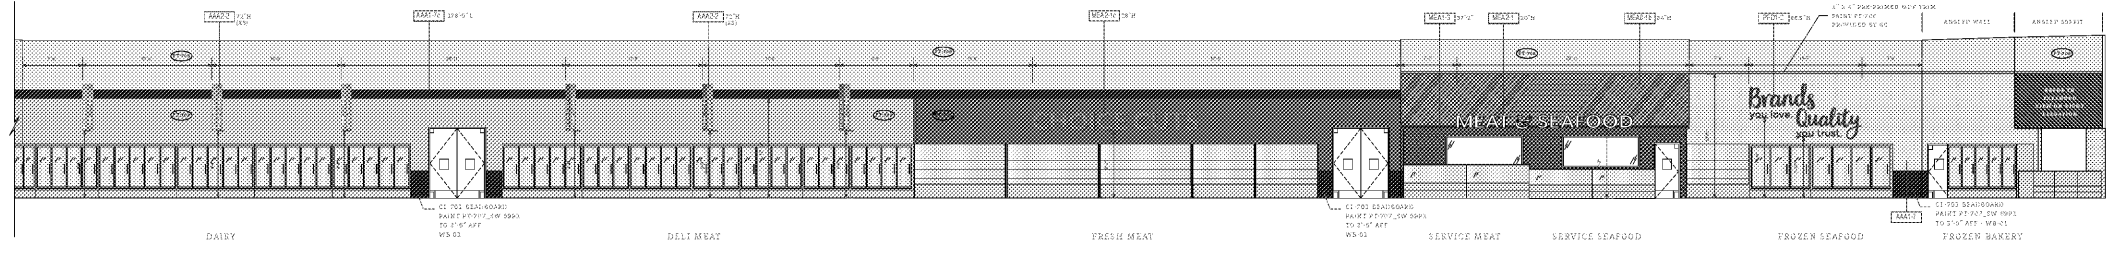

C | ELEVATION - CONTINUED

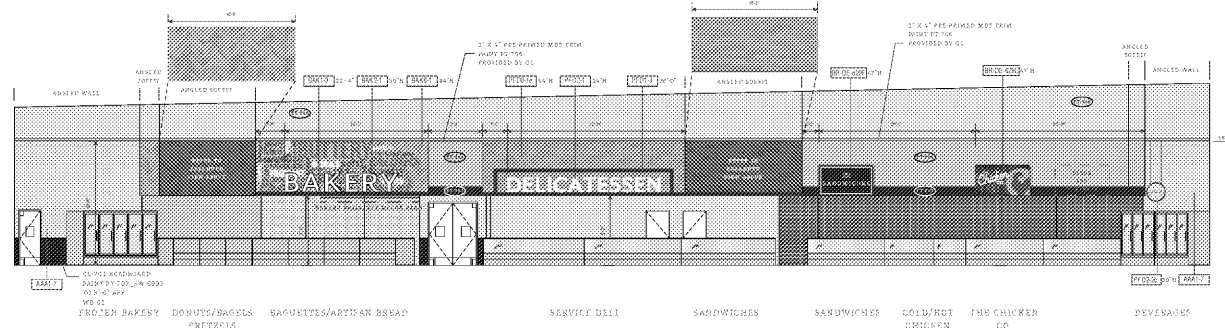

D | ELEVATION - RIGHT WALL

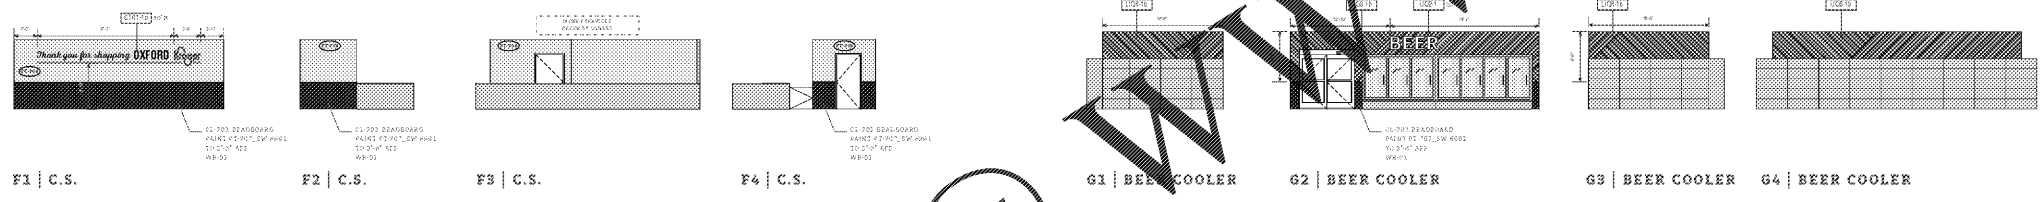

F1 | C.S.

F2 | C.S.

F3 | C.S.


F4 | C.S.

G1 | BEER COOLER

G2 | BEER COOLER


G3 | BEER COOLER

G4 | BEER COOLER

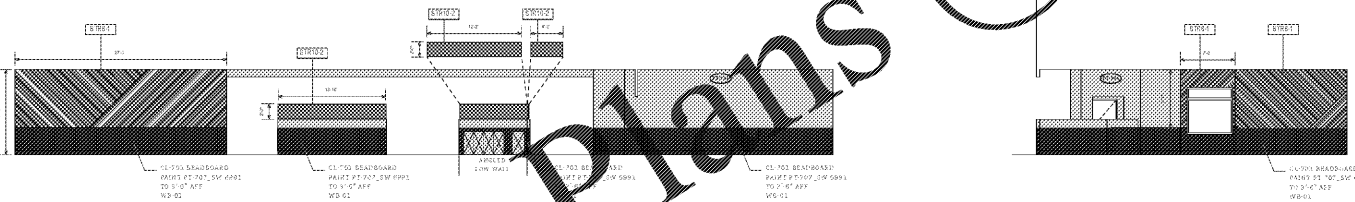

H1 | ELEVATION - NORTH SEATING


H2 | ELEVATION - EAST SEATING

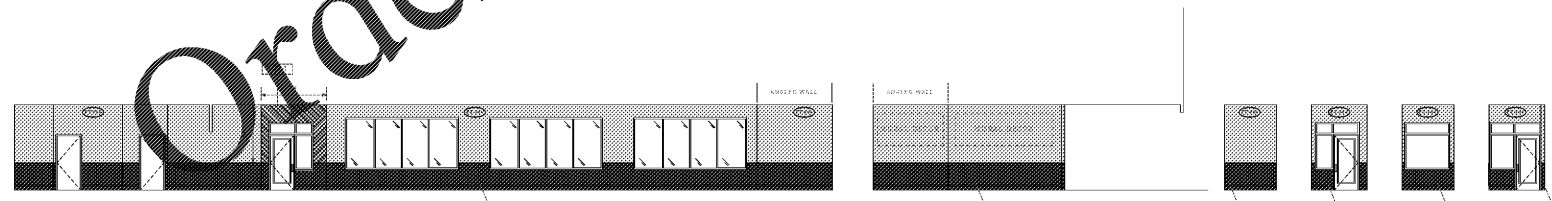

H3 | ELEVATION - SOUTH SEATING

H4 | ELEVATION - WEST SEATING

I | ELEVATIONS - PATIO ENTRY

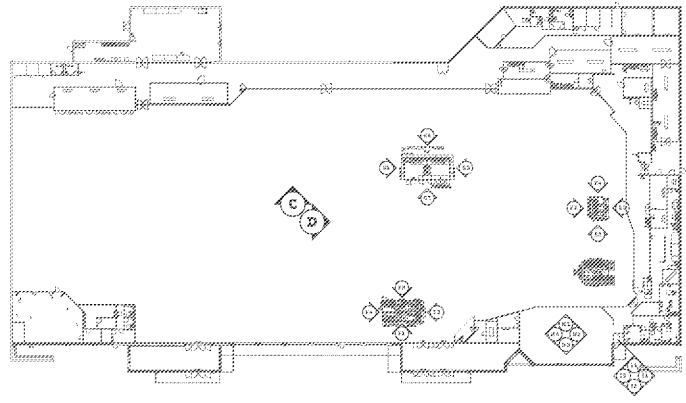

KEYPLAN

Order Plans @

WWW.LDLINE.COM