



KROGER
STORE #473

2013 UNIVERSITY
AVENUE
OXFORD, MISSISSIPPI
38655

A DEVELOPMENT OF
THE KROGER COMPANY



Naos Design
Group Of
Mississippi,
PLLC.

MARC BREETZ,
ARCHITECT

645 Lakeland East Drive
Suite 101
Flowood, Mississippi 39232
(p) 303.759.5777
(f) 720.360.4281

ARCHITECT OF RECORD



CDS
COMMERCIAL DESIGN SYSTEMS,
INC.
13628 SW GALBREATH DRIVE
SHERWOOD, OREGON 97140
503.866.7000 / P.503.866.8902



DESIGN FABRICATIONS
1100 EAST MANHOLE AVE.
SUITE 100
MARIETTA, GEORGIA 30067
770.426.8646
www.dfab.com

INTERIOR DECOR



Pickering Firm, Inc.
Architecture - Engineering
Planning - Surveying
8776 Lanox Center Court, Suite 300
Memphis, TN 38116
901.728.0919

ENGINEER OF RECORD:
STRUCTURAL
MECHANICAL
ELECTRICAL
CIVIL ENGINEER



INFRASTRUCTURE SOLUTIONS
11260 CHESTER
ROAD
CINCINNATI, OH
45248
T: 513-898-3819



TELGIAN CORPORATION
10230 SOUTH 50TH PLACE
SUITE 100
PHOENIX, AZ 85044
T: (877) 836-4428
HTTP://WWW.TELGIAN.COM
FIRE PROTECTION

ISSUE LOG


NO.	REV	DESCRIPTION	DATE
1	-	PERMIT SET	12/06/18
2	-	BID SET	03/21/19

JOB:	SCALE:
2018541	1/8" = 1'-0"


SHEET NO.

12.2
INTERIOR ELEVATIONS


COPYRIGHT © 2019 NAOS DESIGN GROUP OF MISSISSIPPI, PLLC. THESE DRAWINGS OR PARTS THEREOF MAY NOT BE REPRODUCED IN ANY FORM, BY ANY METHOD, FOR ANY PURPOSE, WITHOUT PRIOR WRITTEN CONSENT FROM NAOS.

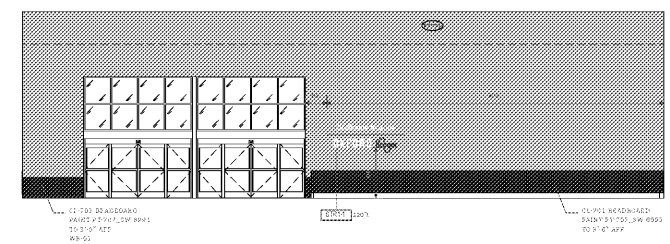


J1 | ELEVATION - VESTIBULE

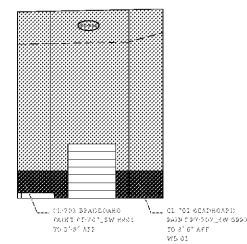


J2 | ELEVATION

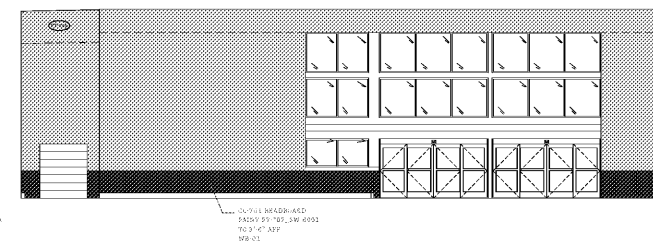


J3 | ELEVATION

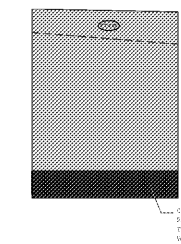


J4 | ELEVATION

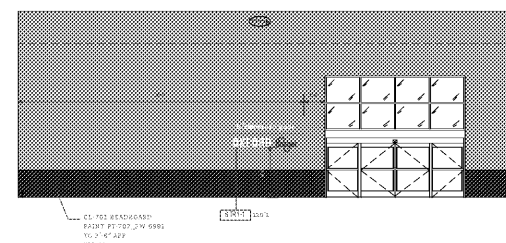


K1 | ELEVATION - VESTIBULE

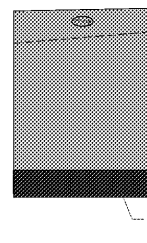


K2 | ELEVATION

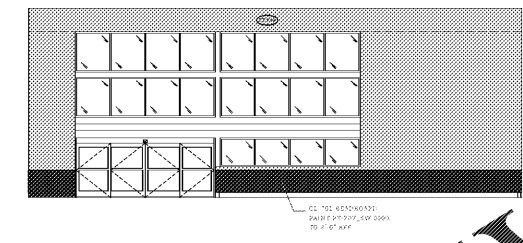

K3 | ELEVATION

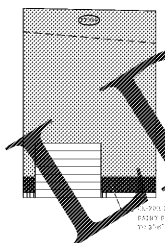

K4 | ELEVATION

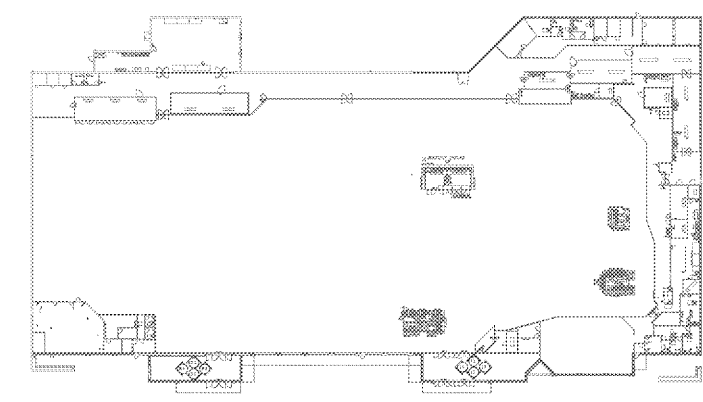

KEYPLAN

Order Plans @ www.LDILine.com