



KROGER  
STORE #473

2013 UNIVERSITY  
AVENUE  
OXFORD, MISSISSIPPI  
38655

A DEVELOPMENT OF  
THE KROGER COMPANY



Naos Design  
Group Of  
Mississippi,  
PLLC.

MARC BREETZ,  
ARCHITECT

645 Lakeland East Drive  
Suite 101  
Flowood, Mississippi 39232  
(p) 303.759.5777  
(f) 720.360.4281

ARCHITECT OF RECORD



CDS  
COMMERCIAL DESIGN SYSTEMS,  
INC.  
13825 SW GALBREATH DRIVE  
SHERWOOD, OREGON 97140  
503.888.7000 (P)503.823.8822  
INTERIOR DECOR



Pickering  
Pickering Firm, Inc.  
Architecture - Engineering  
Planning - Surveying  
8775 Lenox Center Court, Suite 300  
Memphis, TN 38115  
901.728.8819  
ENGINEER OF RECORD:  
STRUCTURAL  
MECHANICAL  
ELECTRICAL  
CIVIL ENGINEER



V-SOFT  
INFRASTRUCTURE  
1600 CHESTNUT ROAD  
CHRYSTAL, OH 43015  
T: 503-670-3009  
LOW VOLTAGE



TELGIAN CORPORATION  
10230 SOUTH 50TH PLACE  
SUITE 100  
PHOENIX, AZ 85044  
T: (677) 836-4426  
HTTP://WWW.TELGIAN.COM  
FIRE PROTECTION







ISSUE LOG

NO.	REV.	DESCRIPTION	DATE
1	-	PERMIT SET	12/05/18
2	-	BID SET	03/21/19

JOB: 2018041 SCALE: 1/8" = 1'-0"  
SHEET NO.

12.3  
ENLARGED INTERIOR ELEVATION

Copyright © 2018 Naos Design Group of Mississippi, PLLC. These drawings are part of a contract and are not to be reproduced in any form, by any method, for any purpose, without prior written consent from Naos.

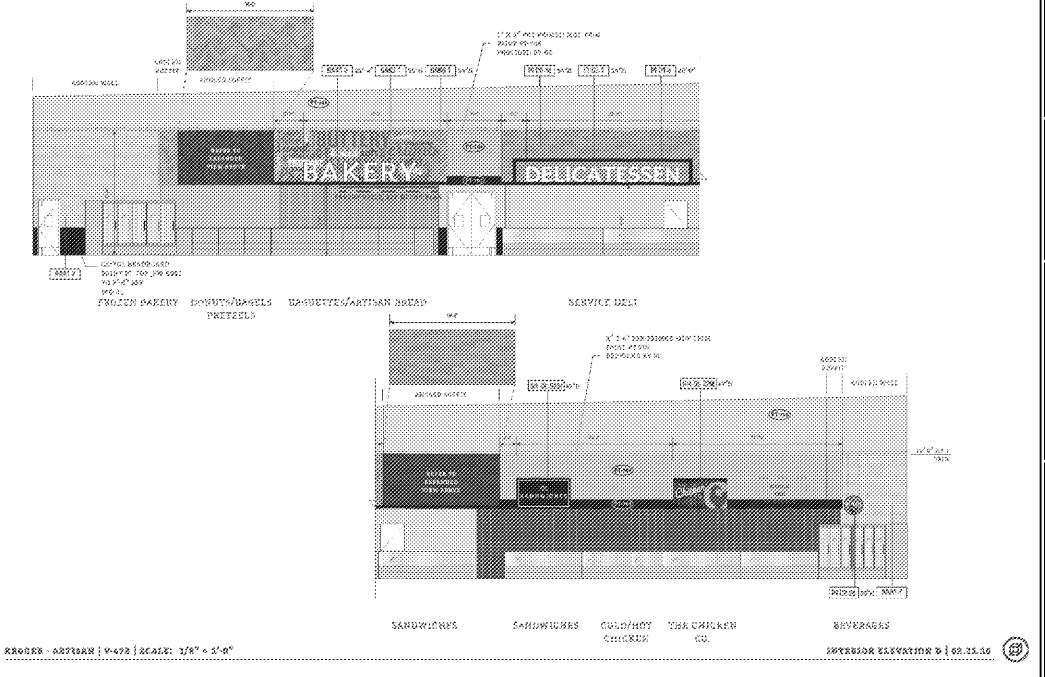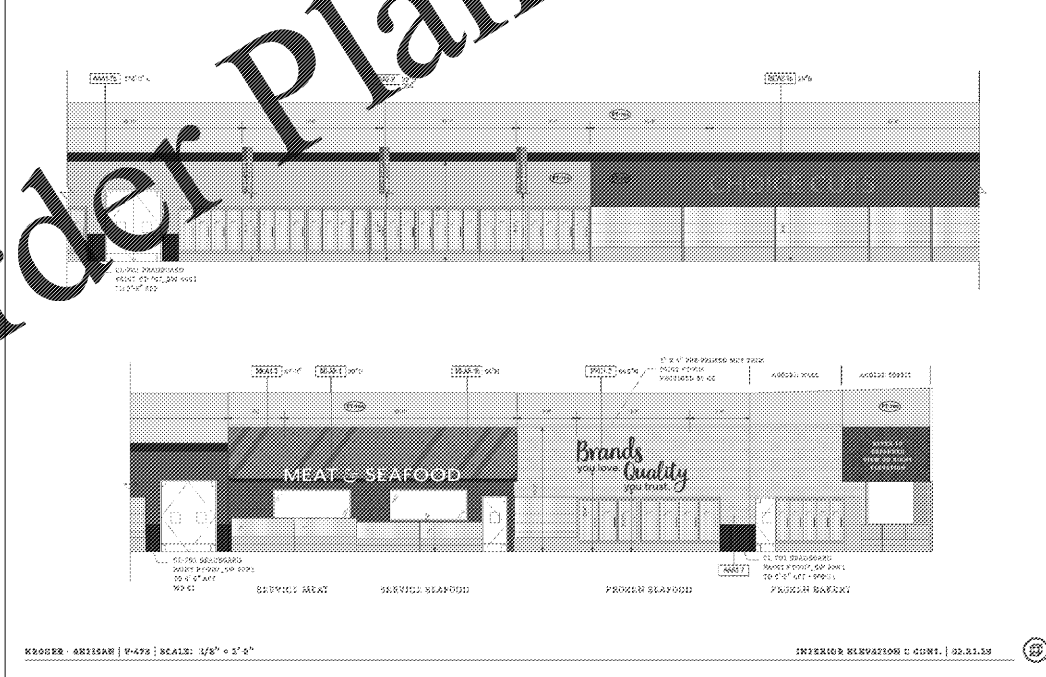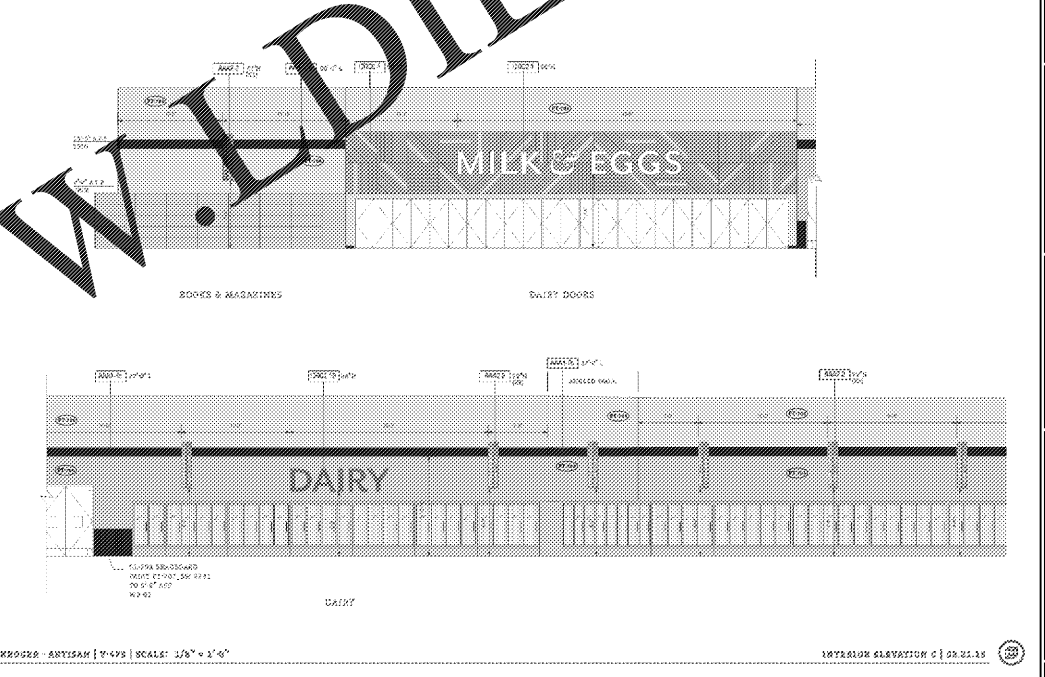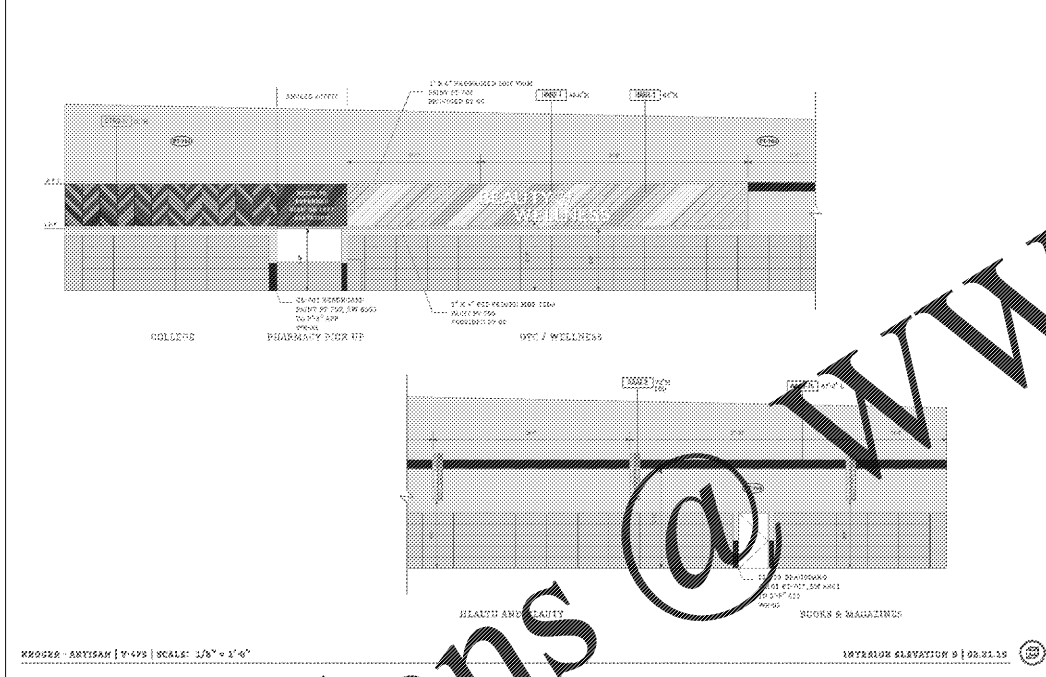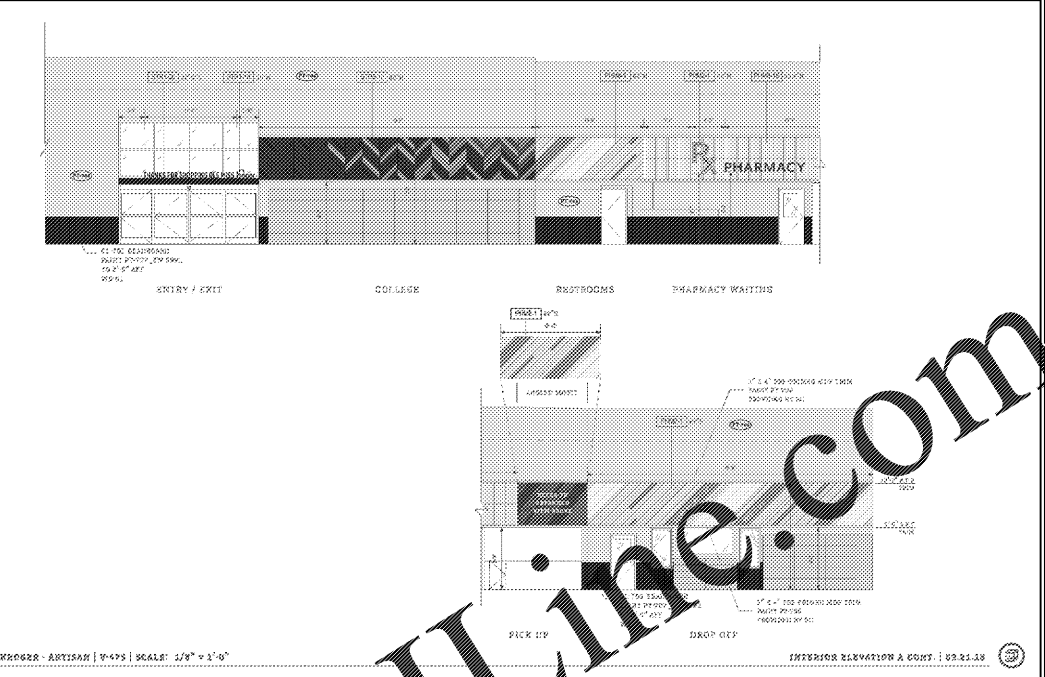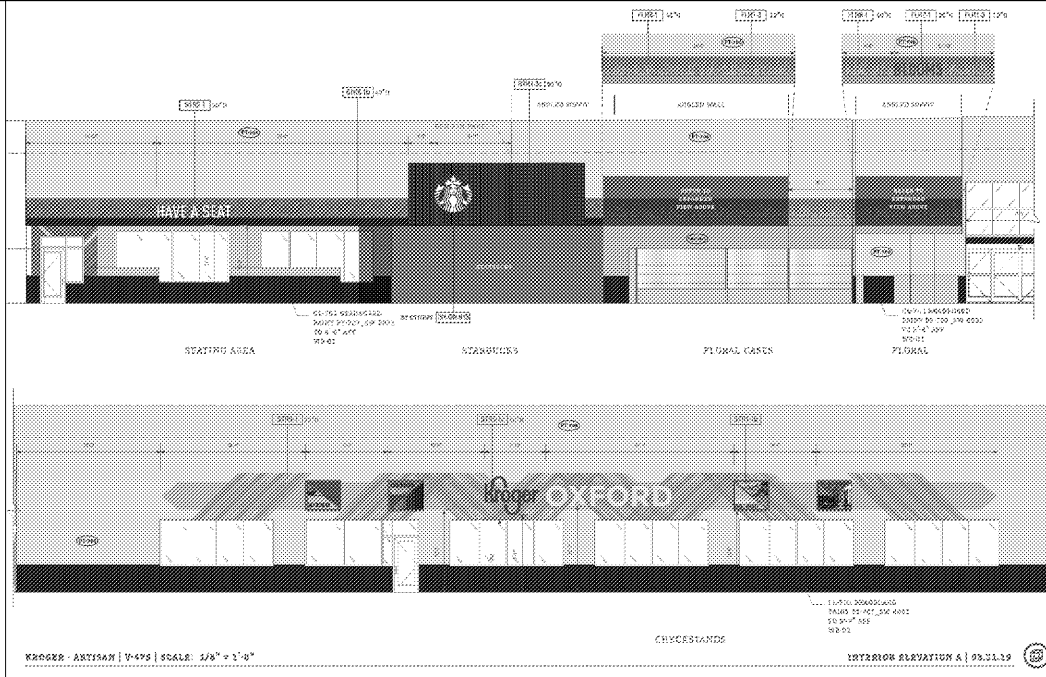

Order Plans @ WWW.IDDILINE.COM