



Order Plans

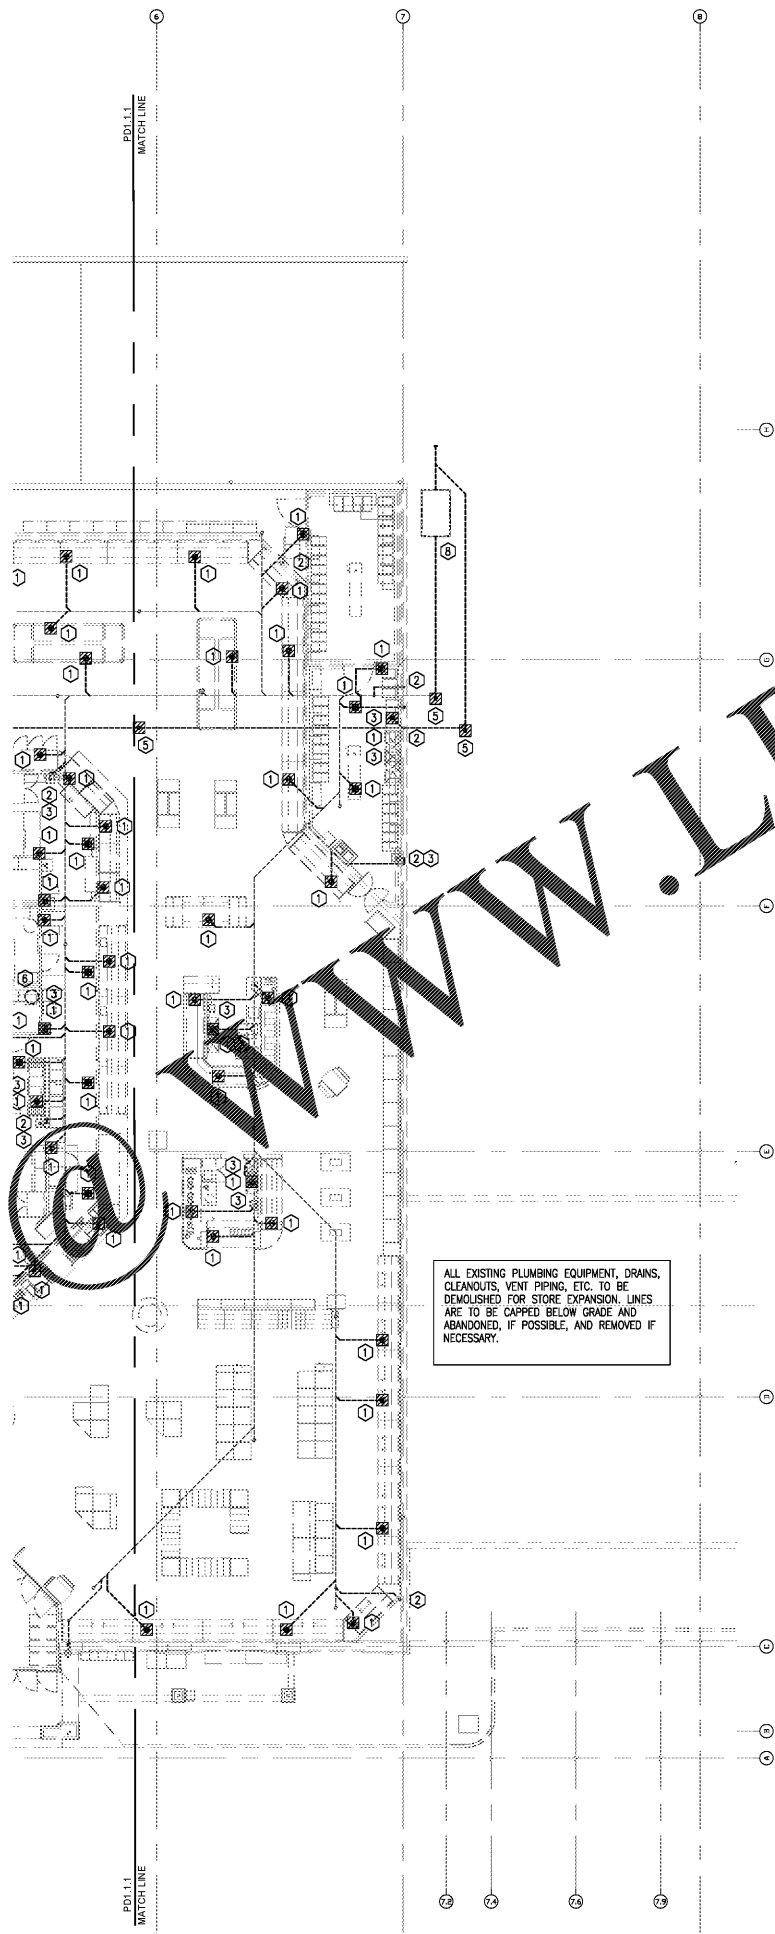

ALL EXISTING PLUMBING EQUIPMENT, DRAINS, CLEANOUTS, VENT PIPING, ETC. TO BE DEMOLISHED FOR STORE EXPANSION. LINES ARE TO BE CAPPED BELOW GRADE AND ABANDONED, IF POSSIBLE, AND REMOVED IF NECESSARY.

SEE ARCHITECTURAL PLANS FOR PROPOSED SLAB REMOVAL AND PATCHING. HATCHING DOES NOT REPRESENT SLAB REMOVAL. SEE ADJACENT KEYNOTE FOR DESCRIPTION OF DEMOLITION.

- DEMOKNOTE:
1. REMOVE DRAIN AND CAP EXISTING SANITARY LINE BELOW SLAB. PATCH CONCRETE PER CONSTRUCTION DOCUMENTS.
 2. REMOVE VENT PIPING.
 3. REMOVE FIXTURE AND CAP ALL UTILITIES BELOW FLOOR AND PATCH CONCRETE PER CONSTRUCTION DOCUMENTS.
 4. REMOVE FIXTURE AND MODIFY ROUGH-IN AS REQUIRED FOR NEW FIXTURE.
 5. REMOVE CLEANOUT AND CAP EXISTING SANITARY LINE BELOW SLAB. PATCH CONCRETE PER CONSTRUCTION DOCUMENTS.
 6. EXISTING WATER HEATER SHALL BE REMOVED.
 7. EXISTING THERMISTOR SHALL BE REMOVED.
 8. EXISTING GREASE TRAP SHALL BE REMOVED.

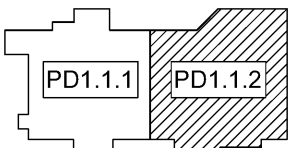

01 PARTIAL PLUMBING SANITARY EXISTING DEMOLITION PLAN EAST
SCALE: 3/32" = 1'-0"

KEY PLAN
SCALE: NOT TO SCALE

Kroger
KROGER
STORE #473
2013 UNIVERSITY AVENUE
OXFORD, MISSISSIPPI 38655
A DEVELOPMENT OF THE KROGER COMPANY

naos
Naos Design Group Of Mississippi, PLLC.
MARC BREETZ, ARCHITECT
645 Lakeland East Drive Suite 101
Flowood, Mississippi 39232
(p) 303.759.5777
(f) 720.360.4281
ARCHITECT OF RECORD

CDS
COMMERCIAL DESIGN SYSTEMS, INC.
13825 SW GALBREATH DRIVE
SHERWOOD, OREGON 97140
503.855.7000 (F) 503.855.8902
INTERIOR DECOR

Pickering
Pickering Firm, Inc.
Architecture - Engineering
Planning - Surveying
6775 Lenox Center Court, Suite 300
Memphis, TN 38115
901.726.8810
ENGINEER OF RECORD:
STRUCTURAL
MECHANICAL
ELECTRICAL
CIVIL ENGINEER

V-SOFT
INFRASTRUCTURE
11280 CHESTER ROAD
CINCINNATI, OH 45246
T: 513-890-3810
LOW VOLTAGE

telgian
TELGIAN CORPORATION
10230 SOUTH 50TH PLACE
SUITE 100
PHOENIX, AZ 85044
T: (677) 836-4426
HTTP://WWW.TELGIAN.COM
FIRE PROTECTION

ISSUE LOG

NO.	REV.	DESCRIPTION	DATE
1	-	PERMIT SET	12/06/18
2	-	BID SET	03/21/19

JOB: 2019041 SCALE: AS SHOWN

SHEET NO.
PD1.1.2
PARTIAL PLUMBING SANITARY EXISTING DEMOLITION PLAN EAST
COPYRIGHT © 2019 NAOS DESIGN GROUP OF MISSISSIPPI, PLLC. ALL RIGHTS RESERVED. THIS DOCUMENT IS THE PROPERTY OF NAOS DESIGN GROUP OF MISSISSIPPI, PLLC. IT IS TO BE USED ONLY FOR THE PROJECT AND SITE SPECIFIC. WITHOUT PRIOR WRITTEN CONSENT FROM NAOS.