



KROGER
STORE #473

2013 UNIVERSITY
AVENUE
OXFORD, MISSISSIPPI
38655

A DEVELOPMENT OF
THE KROGER COMPANY

naos
Naos Design
Group Of
Mississippi,
PLLC.

MARC BREETZ,
ARCHITECT

645 Lakeland East Drive
Suite 101
Flowood, Mississippi 39232
(p) 303.758.5777
(f) 720.360.4281

ARCHITECT OF RECORD



CDS
COMMERCIAL DESIGN SYSTEMS,
INC.
13823 SW CALLEBREATH DRIVE
SHERWOOD, OREGON 97140
503.885.7000 (FAX) 503.885.9002
INTERIOR DECOR



Pickering Firm, Inc.
Architecture - Engineering
Planning - Surveying
8719 Lenox Center Court, Suite 300
Memphis, TN 38115
901.728.0619

ENGINEER OF RECORD:
STRUCTURAL
MECHANICAL
ELECTRICAL
CIVIL ENGINEER



V-SOFT
INFRASTRUCTURE
1850 CHESTER ROAD
CHICKEN, OH 43024
T: 513-990-3000
LOW VOLTAGE



TELGIAN CORPORATION
10230 SOUTH 50TH PLACE
SUITE 100
PHOENIX, AZ 85044
T: (877) 835-4426
HTTP://WWW.TELGIAN.COM
FIRE PROTECTION

ISSUE LOG


NO.	REV.	DESCRIPTION	DATE
1	-	PERMIT SET	12/06/18
2	-	BID SET	03/21/19

JOB NO. 2018041
SCALE: NO SCALE
SHEET NO.

ZONE COVERAGE AND CABLE ROUTING

T11

Copyright © 2018 Naos Design Group of Mississippi, PLLC. All rights reserved. This document is the property of Naos Design Group of Mississippi, PLLC. It is not to be reproduced, stored in a retrieval system, or transmitted in any form or by any means, electronic, mechanical, photocopying, recording, or by any information storage and retrieval system, without the prior written permission of Naos Design Group of Mississippi, PLLC.

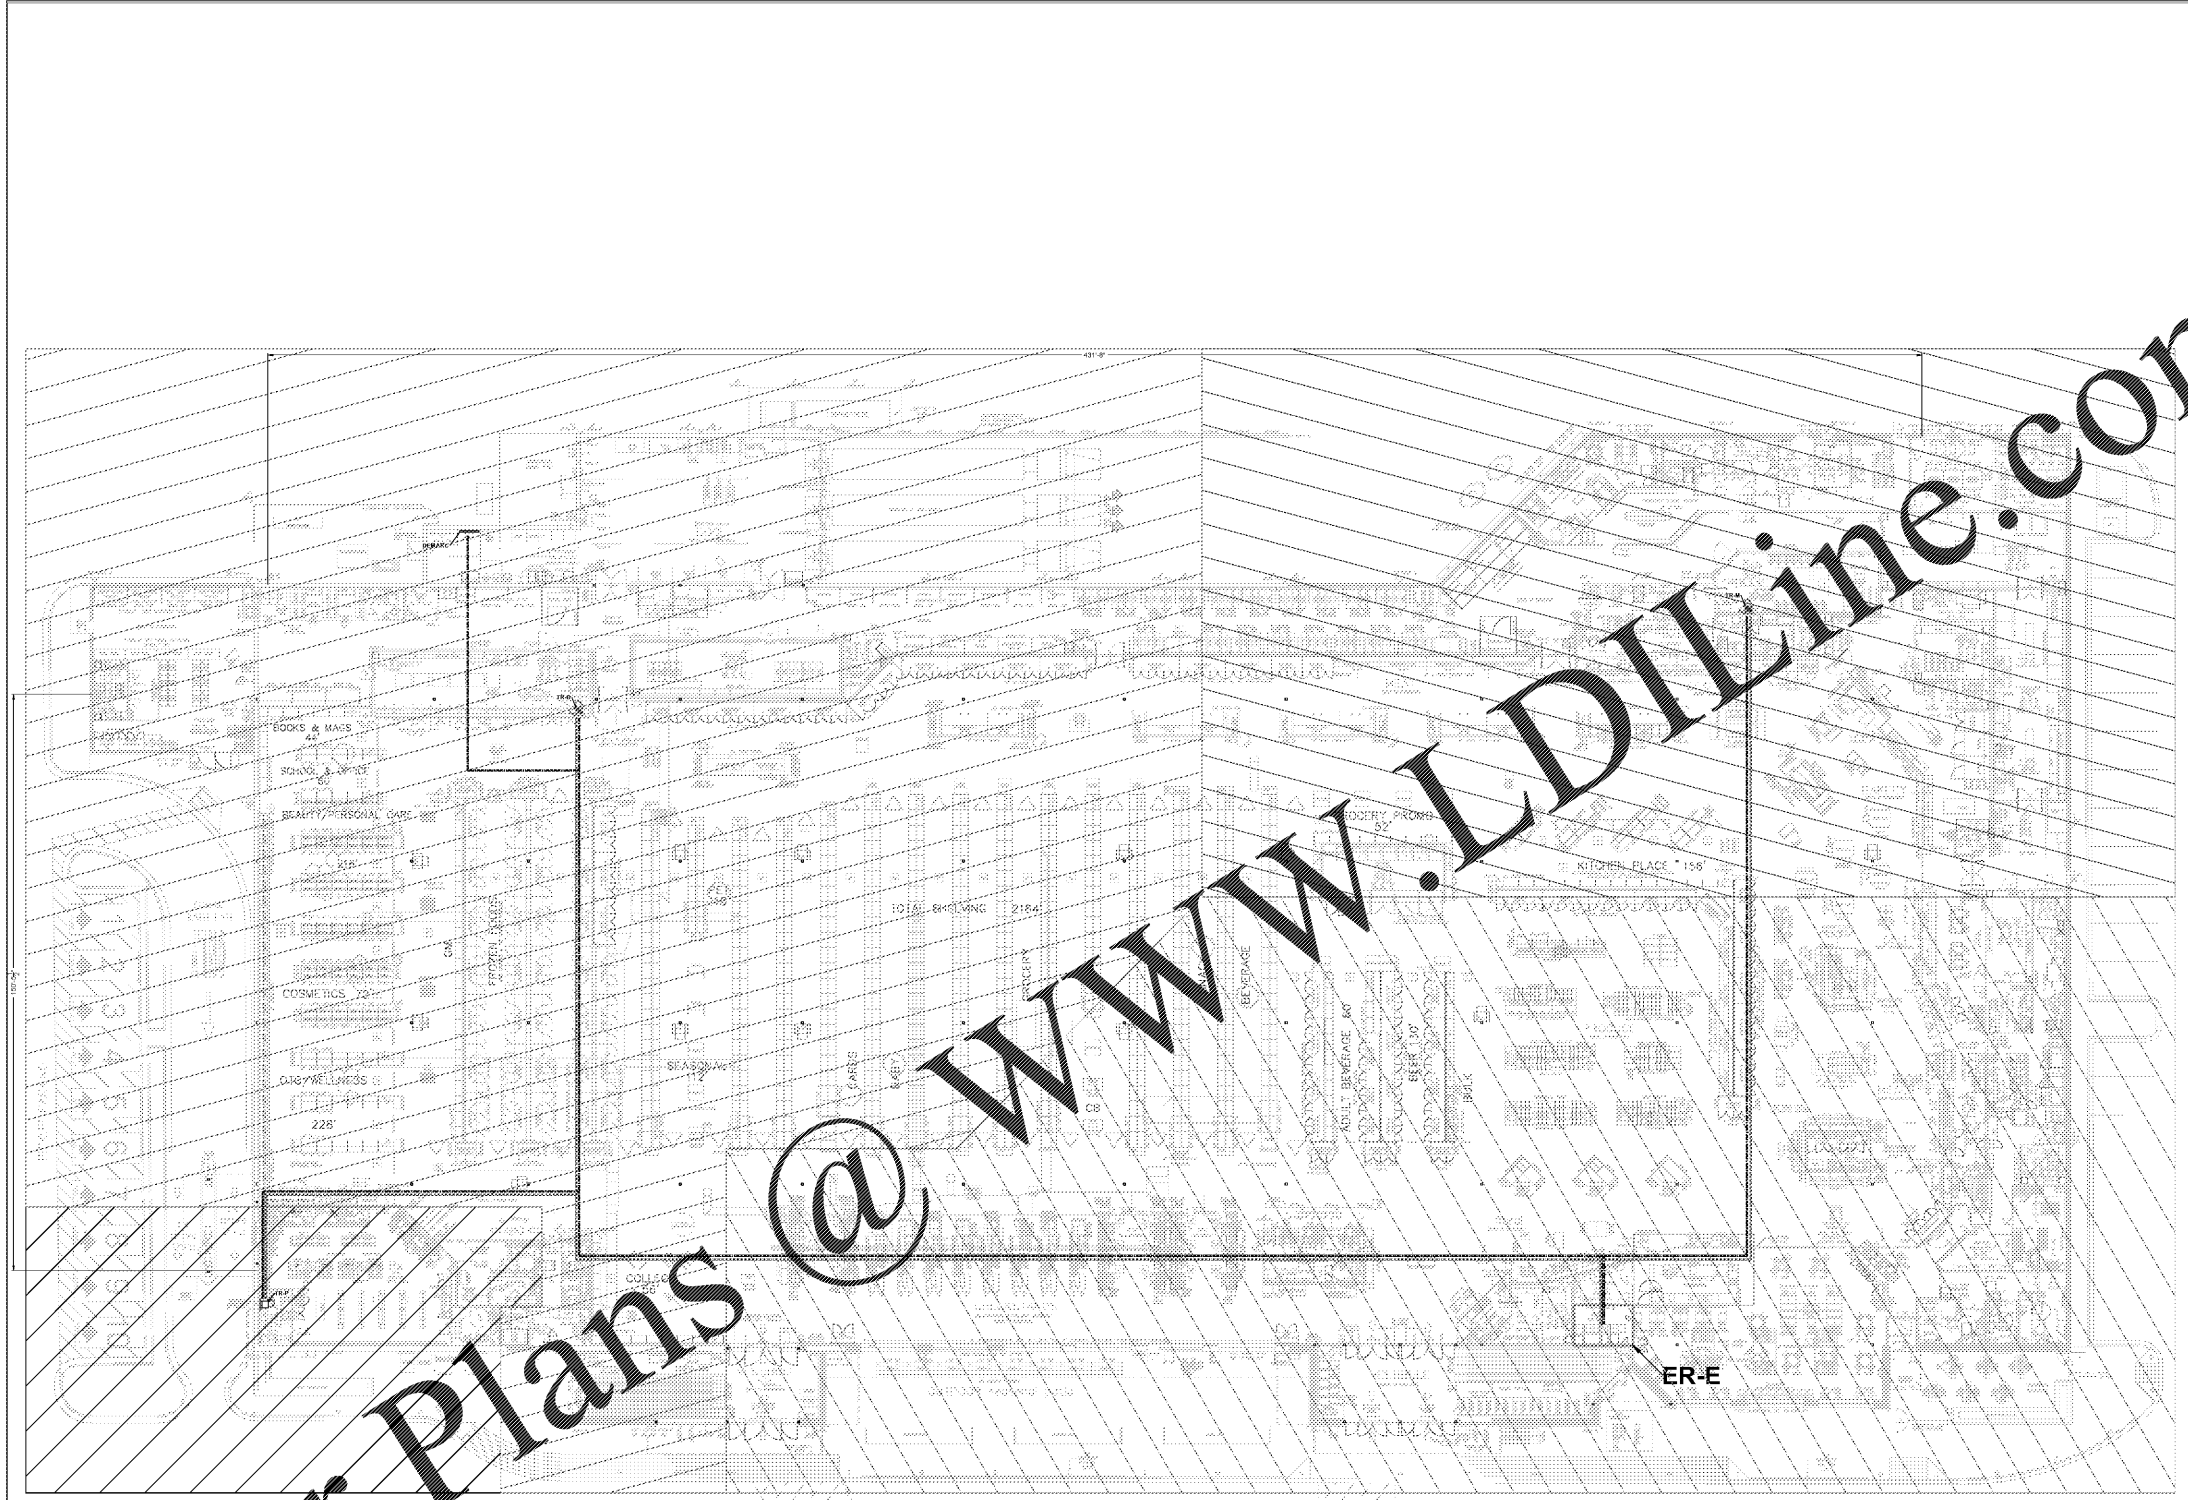

Order Plans @

PATHWAYS AND SPACES

- PROPOSED FIBER OPTIC BACKBONE ROUTING
- PROPOSED MULTI-PAIR COPPER BACKBONE ROUTING
- PROPOSED CABLE TRAY ROUTING

ECR & IDF ZONE COVERAGE

- ECR ZONE AREA
- TR-P (PHARMACY) ZONE AREA
- TR-B (BACK ROOM) ZONE AREA
- TR-M (MEAT) ZONE AREA