



KROGER  
STORE #473

2013 UNIVERSITY  
AVENUE  
OXFORD, MISSISSIPPI  
38655

A DEVELOPMENT OF:  
THE KROGER COMPANY



Naos Design  
Group Of  
Mississippi,  
PLLC.

MARC BREETZ,  
ARCHITECT

645 Lakeland East Drive  
Suite 101  
Flowood, Mississippi 39232  
(p) 303.759.5777  
(f) 720.360.4281

ARCHITECT OF RECORD



COMMERCIAL DESIGN SYSTEMS,  
INC.  
13225 SW GALBREATH DRIVE  
SHERWOOD, OREGON 97140  
503.865.7000 (F)503.825.8002

INTERIOR DECOR



Pickering Firm, Inc.  
Architecture - Engineering  
Planning - Surveying  
8778 Lenox Center Court, Suite 300  
Memphis, TN 38115  
901.728.0610

ENGINEER OF RECORD:  
STRUCTURAL  
MECHANICAL  
ELECTRICAL  
CIVIL ENGINEER



1600 CHESTER ROAD  
CHICAGO, IL 60646  
T: 508-690-3899

LOW VOLTAGE



TELGIAN CORPORATION  
10200 SOUTH 50TH PLACE  
SUITE 100  
PHOENIX, AZ 85044  
T: (877) 855-4428  
HTTP://WWW.TELGIAN.COM  
FIRE PROTECTION

ISSUE LOG

NO.	REV.	DESCRIPTION	DATE
1	-	PERMIT SET	12/06/18
2	-	BID SET	03/21/19


JOB: NO SCALE  
2018041

SHEET NO.

LOSS PREVENTION  
CAMERA LAYOUT

T1.2

© COPYRIGHT © 2018 NAOS DESIGN GROUP OF MISSISSIPPI, PLLC. THESE DRAWINGS OR PARTS THEREOF MAY NOT BE REPRODUCED, IN ANY FORM, BY ANY METHOD, WITHOUT THE WRITTEN PERMISSION OF NAOS DESIGN GROUP OF MISSISSIPPI, PLLC.

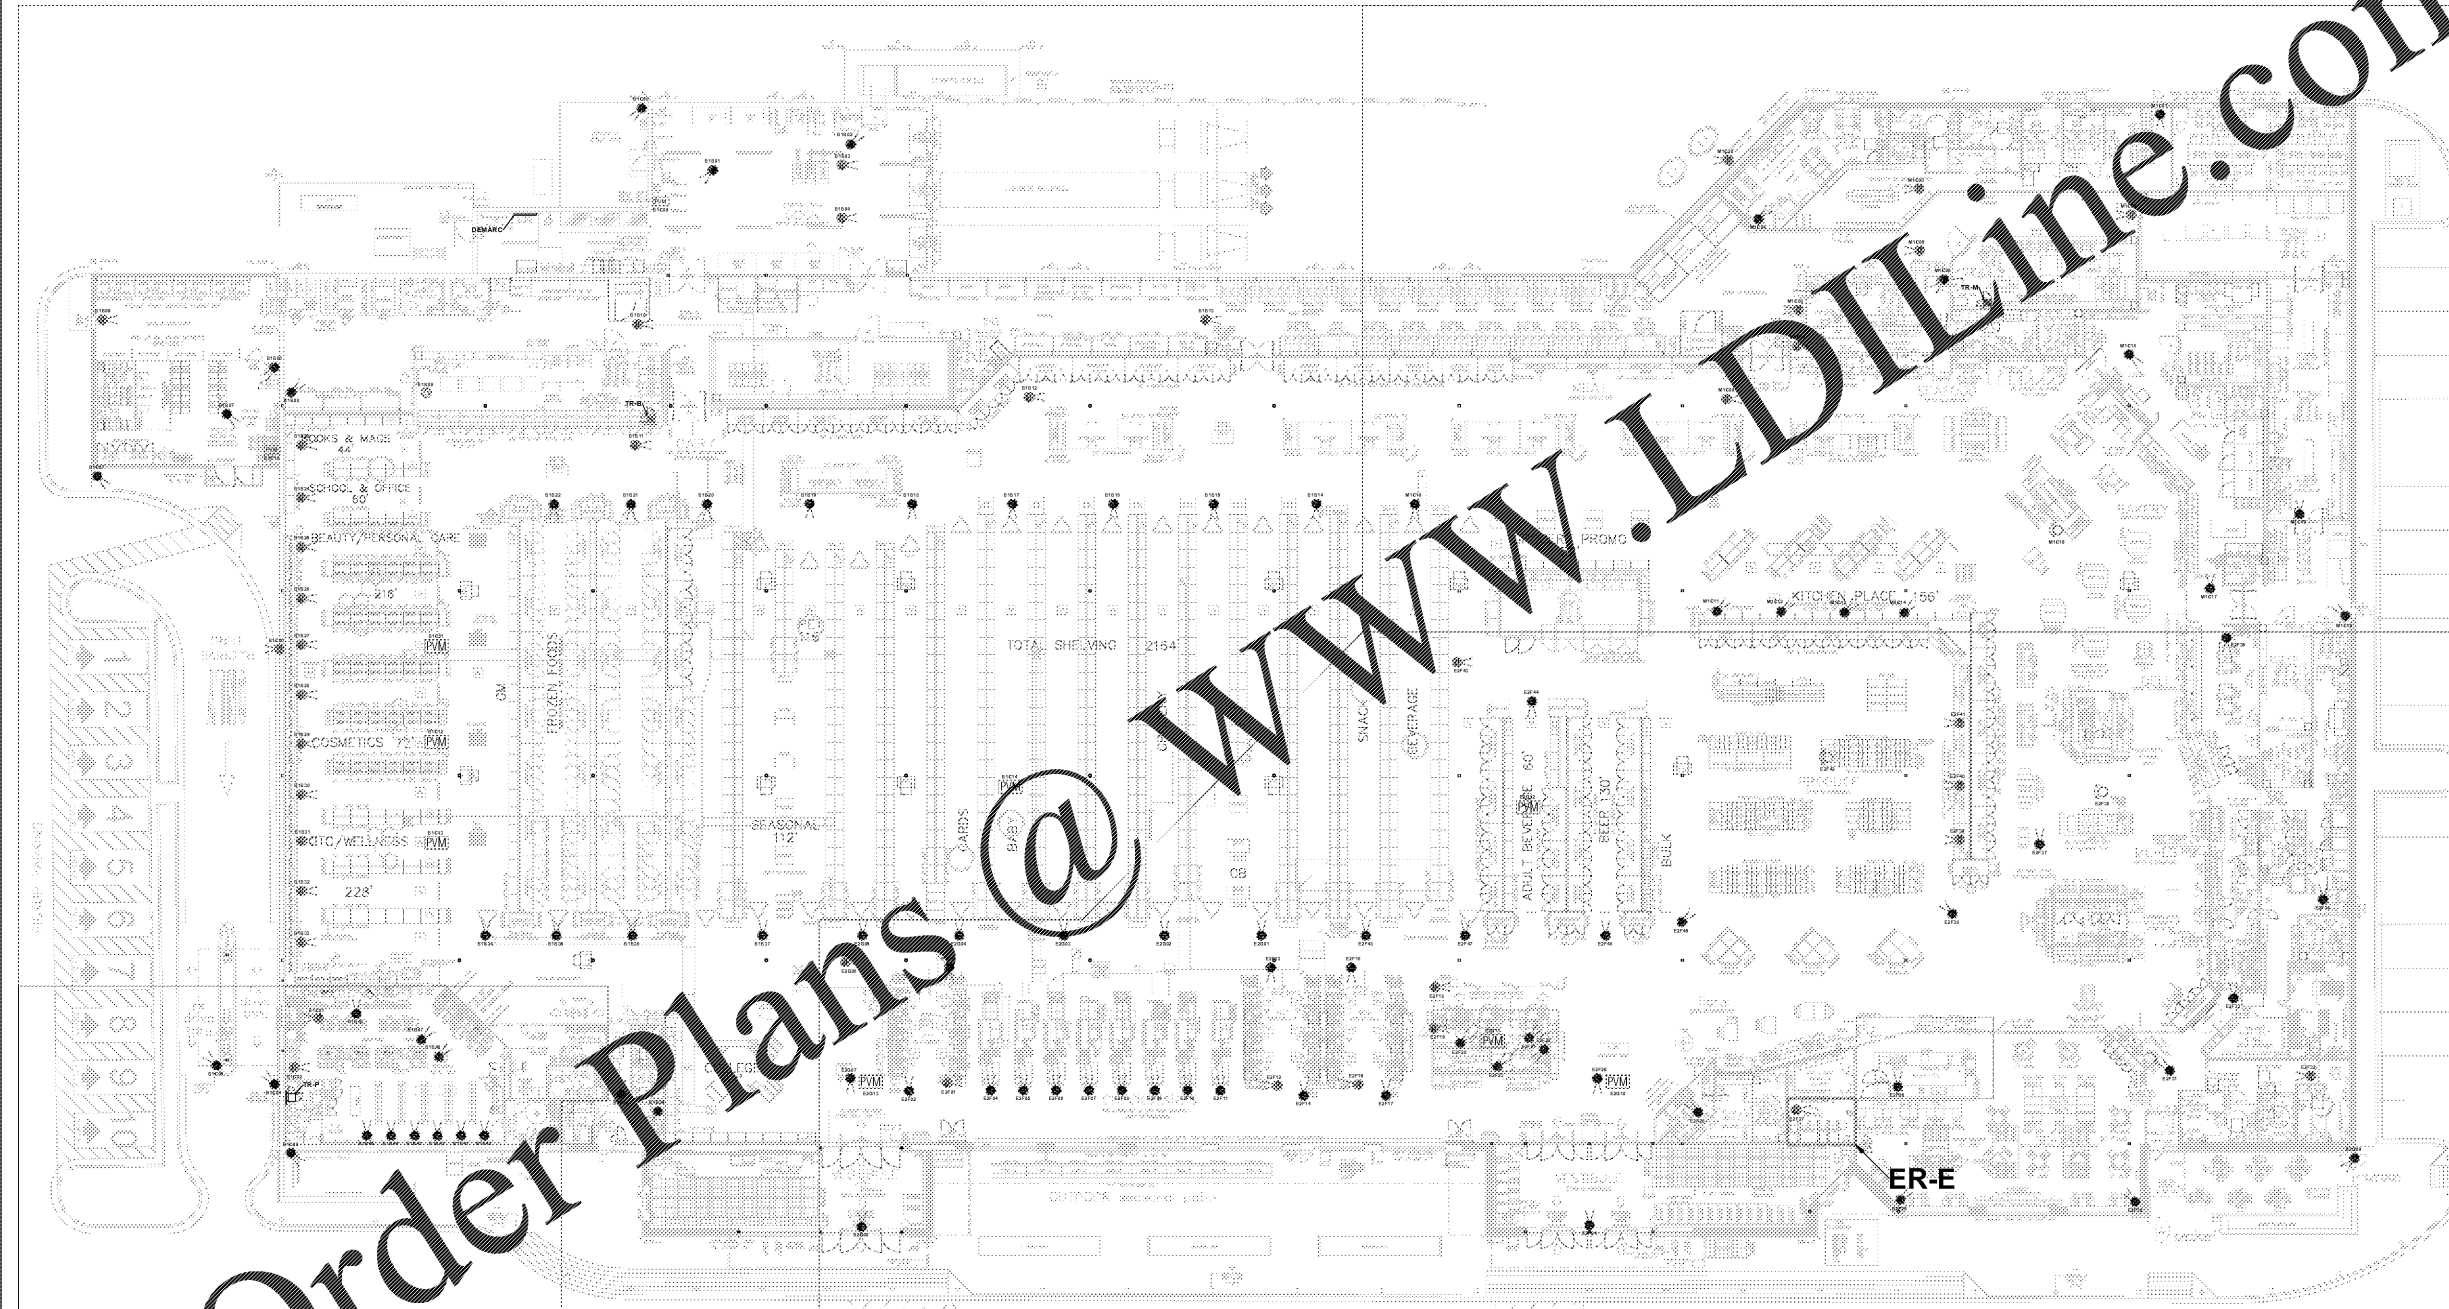

Order Plans @ WWW.LDILine.com

WORK AREA LOCATIONS

- ONE (1) CATEGORY 5E, 4-PAIR, UTP CABLE MOUNTED AS REQUIRED FOR FIXED CAMERA DEVICE. (25-FT SERVICE LOOP REQUIRED AT DEVICE LOCATION)
- ONE (1) CATEGORY 5E, 4-PAIR, UTP CABLE MOUNTED AS REQUIRED FOR PAN, TILT, ZOOM CAMERA DEVICE. (25-FT SERVICE LOOP REQUIRED AT DEVICE LOCATION)
- ONE (1) CATEGORY 5E, 4-PAIR, UTP CABLE MOUNTED AS REQUIRED FOR COVERT CAMERA LOCATION DEVICE. (30-FT SERVICE LOOP REQUIRED AT DEVICE LOCATION)

PVM: PUBLIC VIEW MONITOR - ONE (1) CATEGORY 5E, 4-PAIR, UTP CABLES MOUNTED AS REQUIRED