



KROGER  
STORE #473

2013 UNIVERSITY  
AVENUE  
OXFORD, MISSISSIPPI  
38655

A DEVELOPMENT OF:  
THE KROGER COMPANY



Naos Design  
Group Of  
Mississippi,  
PLLC.

MARC BREETZ,  
ARCHITECT

645 Lakeland East Drive  
Suite 101  
Flowood, Mississippi 39232  
(p) 303.759.5777  
(f) 720.360.4281

ARCHITECT OF RECORD



COMMERCIAL DESIGN SYSTEMS,  
INC.  
13223 SW GALEBREATH DRIVE  
SHERWOOD, OREGON 97140  
503.865.7000 (F)503.823.8092  
INTERIOR DECOR



Pickering Firm, Inc.  
Architecture - Engineering  
Planning - Surveying  
6776 Lenox Center Court, Suite 300  
Memphis, TN 38115  
901.728.0810

ENGINEER OF RECORD:  
STRUCTURAL  
MECHANICAL  
ELECTRICAL  
CIVIL ENGINEER



1600 CHESTER ROAD  
CINCINNATI, OH 45216  
T: 513-590-3399  
LOW VOLTAGE



TELGIAN CORPORATION  
10230 SOUTH 50TH PLACE  
SUITE 100  
PHOENIX, AZ 85044  
T: (877) 855-4428  
HTTP://WWW.TELGIAN.COM  
FIRE PROTECTION

ISSUE LOG


NO.	REV.	DESCRIPTION	DATE
1	-	PERMIT SET	12/06/18
2	-	BID SET	03/21/19

JOB:	SCALE:
2018041	NO SCALE

SHEET NO.

TR-M (MEAT)  
JACK LOCATIONS  
T13.4

COPYRIGHT © 2019 NAOS DESIGN GROUP OF MISSISSIPPI, PLLC. THESE DRAWINGS OR PARTS THEREOF MAY NOT BE REPRODUCED, IN ANY FORM, BY ANY METHOD, WITHOUT THE WRITTEN PERMISSION OF THE ARCHITECT OF RECORD.

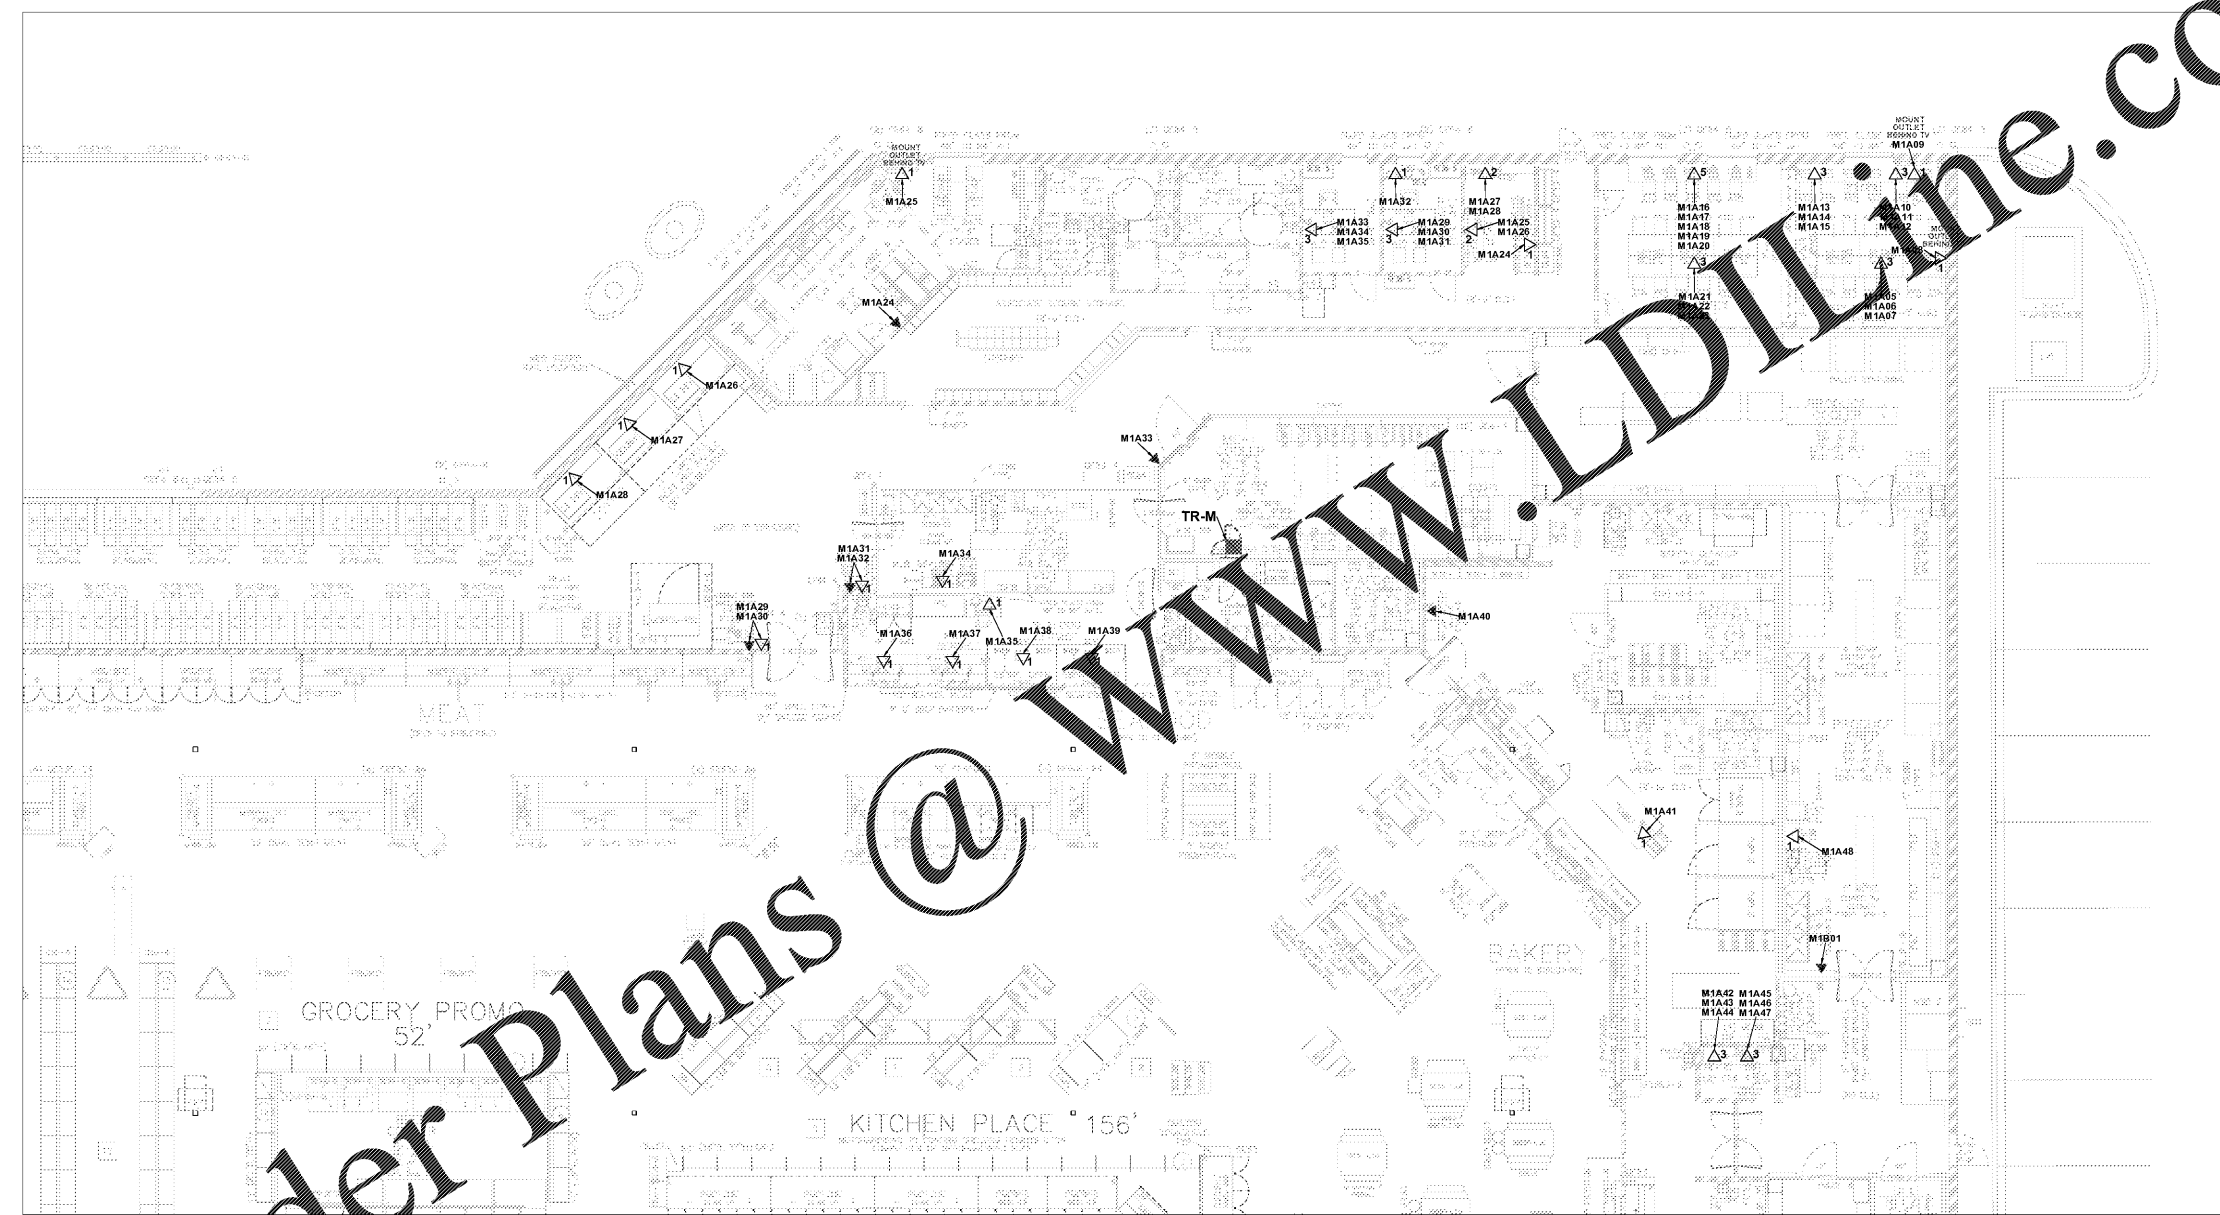

Order Plans @

WORK AREA LOCATIONS

- ▲1 ONE (1) CATEGORY 5E, 4-PAIR, UTP CABLE MOUNTED AT 48" A.F.F. UNLESS OTHERWISE NOTED
- ▲2 ONE (1) CATEGORY 5E, 4-PAIR, UTP CABLE MOUNTED AS REQUIRED
- ▲3 TWO (2) CATEGORY 5E, 4-PAIR, UTP CABLES MOUNTED AS REQUIRED
- ▲4 THREE (3) CATEGORY 5E, 4-PAIR, UTP CABLES MOUNTED AS REQUIRED
- ▲5 FOUR (4) CATEGORY 5E, 4-PAIR, UTP CABLES MOUNTED AS REQUIRED
- ▲6 FIVE (5) CATEGORY 5E, 4-PAIR, UTP CABLES MOUNTED AS REQUIRED
- ▲7 SIX (6) CATEGORY 5E, 4-PAIR, UTP CABLES MOUNTED AS REQUIRED
- ▲8 TWO (2) CATEGORY 5E, 4-PAIR, UTP CABLES FOR QUE VISION MONITORS AND THIN CLIENT. (TO BE INSTALLED AND MAINTAINED BY OTHERS)