



KROGER
STORE #473

2013 UNIVERSITY
AVENUE
OXFORD, MISSISSIPPI
38655

A DEVELOPMENT OF:
THE KROGER COMPANY

naos
Naos Design
Group Of
Mississippi,
PLLC.

MARC BREETZ,
ARCHITECT

645 Lakeland East Drive
Suite 101
Flowood, Mississippi 39232
(p) 303.759.5777
(f) 720.360.4281

ARCHITECT OF RECORD



COMMERCIAL DESIGN SYSTEMS,
INC.
13225 SW GALBREATH DRIVE
SHERWOOD, OREGON 97140
503.865.7000 (F) 503.825.8092
INTERIOR DECOR

Pickering
Pickering Firm, Inc.
Architecture - Engineering
Planning - Surveying
6778 Lanox Center Court, Suite 300
Memphis, TN 38115
901.728.0816

ENGINEER OF RECORD:
STRUCTURAL
MECHANICAL
ELECTRICAL
CIVIL ENGINEER

V-SOFT
INFRASTRUCTURE
1650 CHESTER ROAD
CINCINNATI, OH 45216
T: 513-590-3399

LOW VOLTAGE

telgian

TELGIAN CORPORATION
10230 SOUTH 50TH PLACE
SUITE 100
PHOENIX, AZ 85044
T: (877) 855-4428
HTTP://WWW.TELGIAN.COM
FIRE PROTECTION

ISSUE LOG

NO.	REV.	DESCRIPTION	DATE
1	-	PERMIT SET	12/06/18
2	-	BID SET	03/21/19

JOB: NO SCALE


2818041

SHEET NO.

OVERALL STORE
JACK LOCATIONS

T13

Copyright © 2019 Naos Design Group of Mississippi, PLLC. THESE DRAWINGS OR PARTS THEREOF MAY NOT BE REPRODUCED IN ANY FORM, BY ANY METHOD, FOR ANY PURPOSE, WITHOUT THE WRITTEN CONSENT OF NAOS DESIGN.

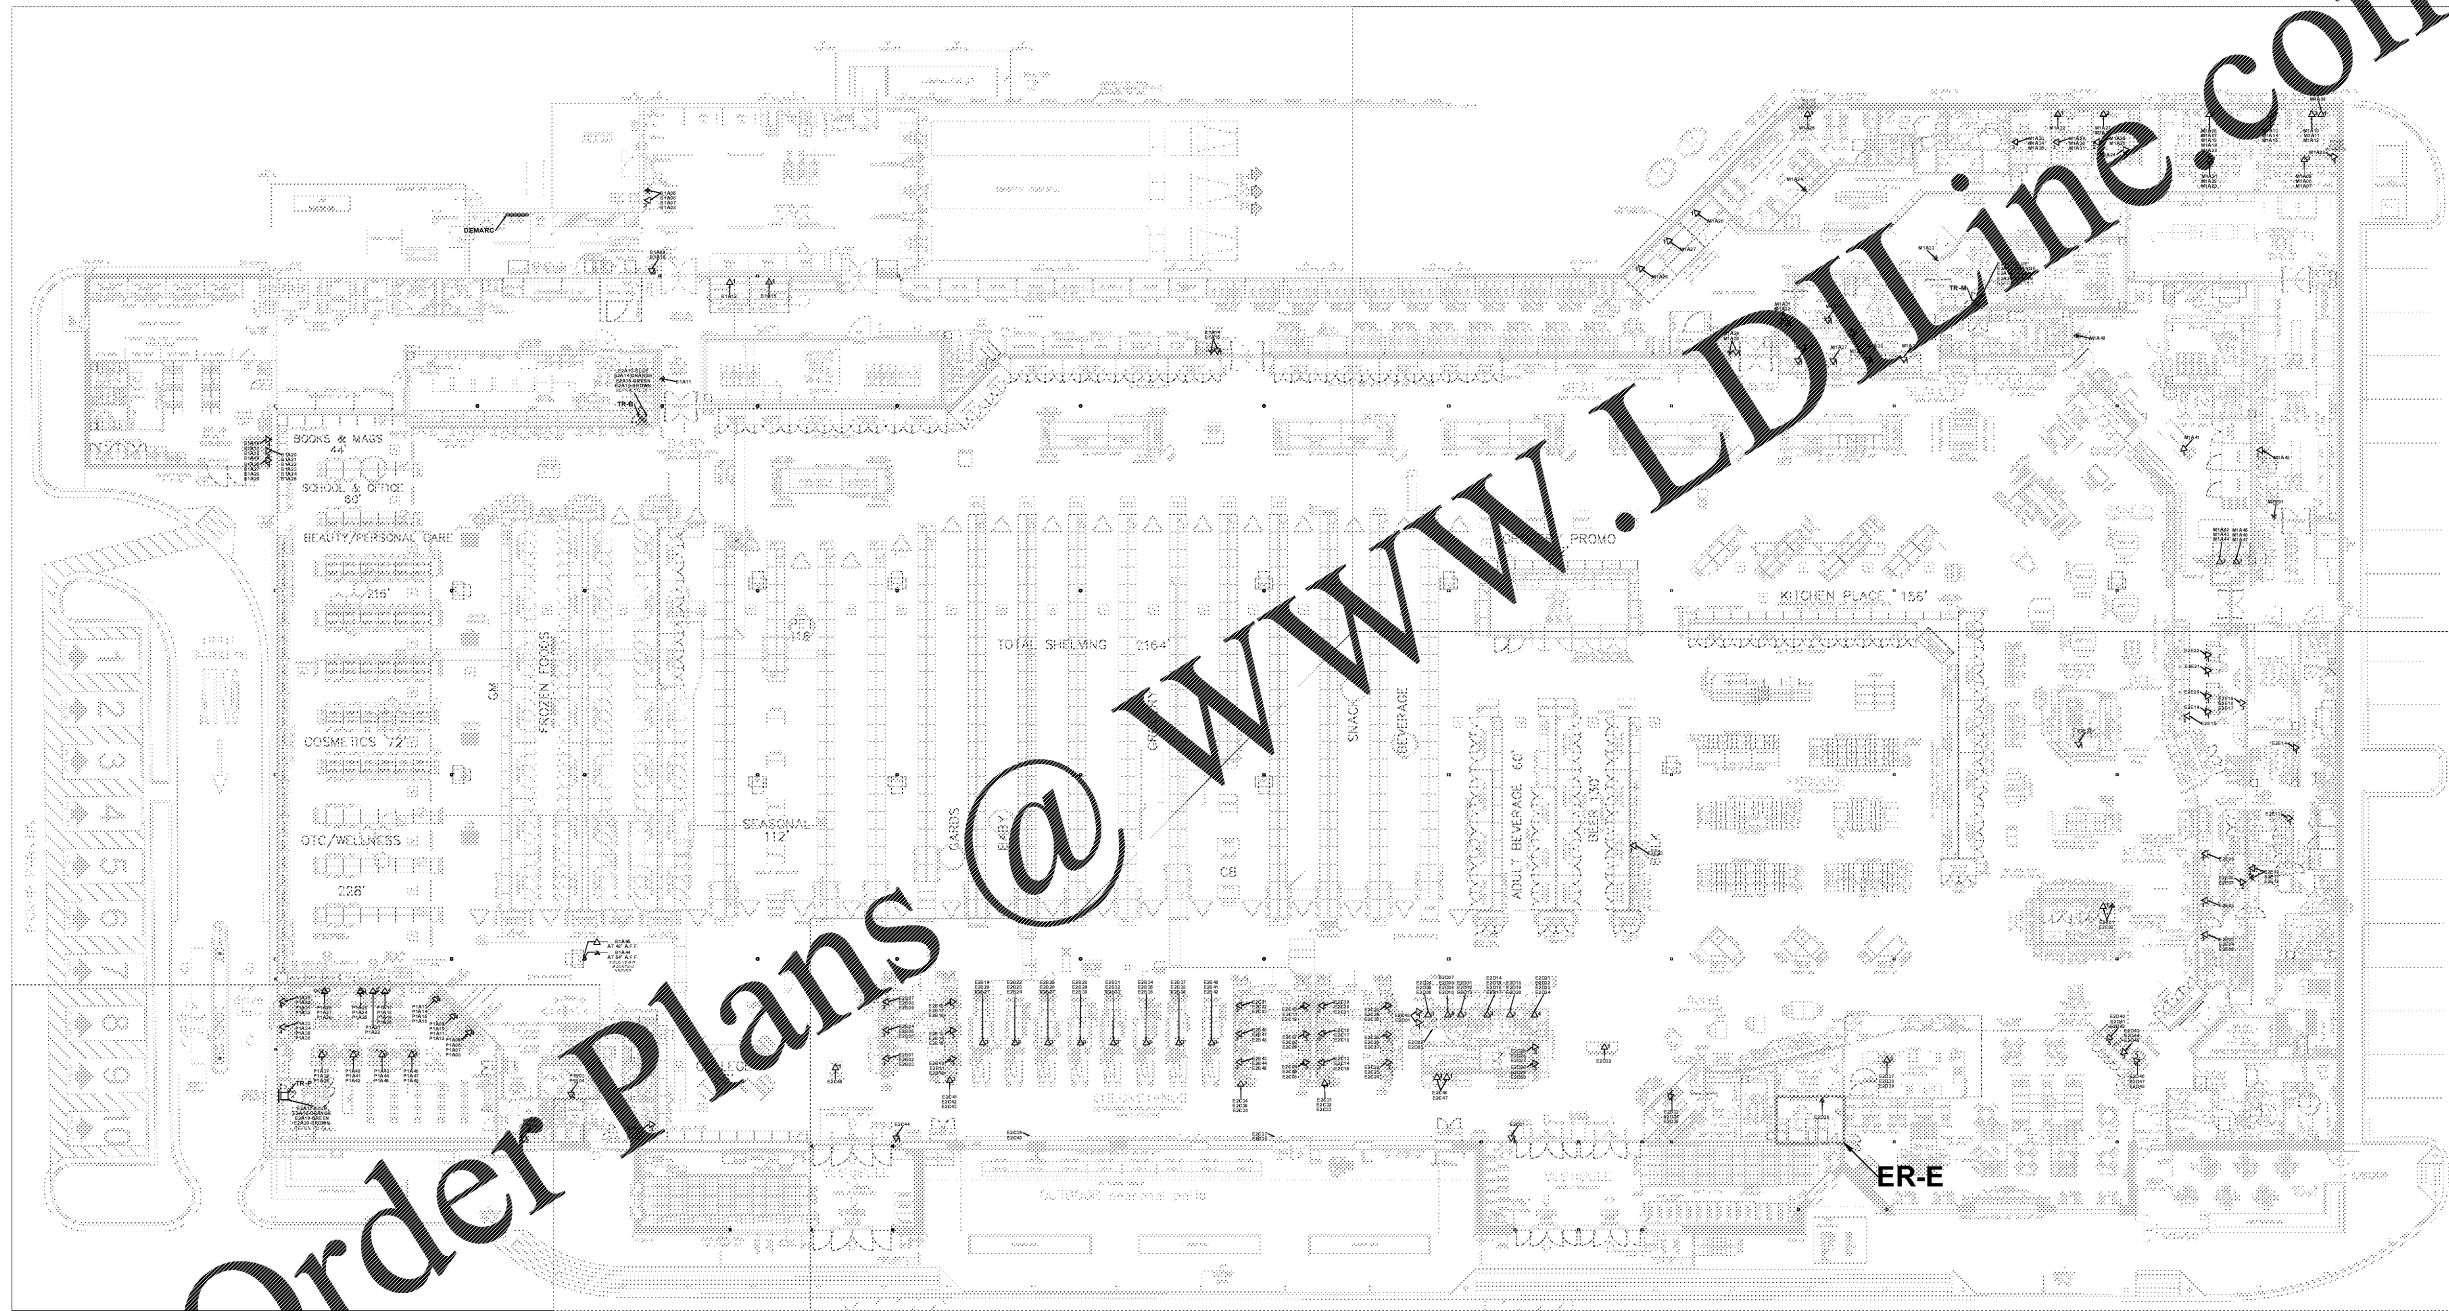

Order Plans @ WWW.LDIDline.com

WORK AREA LOCATIONS

- ▲ ONE (1) CATEGORY 5E, 4-PAIR, UTP CABLE MOUNTED AT 48" A.F.F. UNLESS OTHERWISE NOTED
- ▲ ONE (1) CATEGORY 5E, 4-PAIR, UTP CABLE MOUNTED AS REQUIRED
- ▲ TWO (2) CATEGORY 5E, 4-PAIR, UTP CABLES MOUNTED AS REQUIRED
- ▲ THREE (3) CATEGORY 5E, 4-PAIR, UTP CABLES MOUNTED AS REQUIRED
- ▲ FOUR (4) CATEGORY 5E, 4-PAIR, UTP CABLES MOUNTED AS REQUIRED
- ▲ FIVE (5) CATEGORY 5E, 4-PAIR, UTP CABLES MOUNTED AS REQUIRED
- ▲ SIX (6) CATEGORY 5E, 4-PAIR, UTP CABLES MOUNTED AS REQUIRED
- ▲ TWO (2) CATEGORY 5E, 4-PAIR, UTP CABLES FOR QUE VISION MONITORS AND THIN CLIENT. (TO BE INSTALLED AND MAINTAINED BY OTHERS)

