



KROGER
STORE #473

2013 UNIVERSITY
AVENUE
OXFORD, MISSISSIPPI
38655

A DEVELOPMENT OF:
THE KROGER COMPANY

naos
Naos Design
Group Of
Mississippi,
PLLC.

MARC BREETZ,
ARCHITECT

645 Lakeland East Drive
Suite 101
Flowood, Mississippi 39232
(p) 303.759.5777
(f) 720.360.4281

ARCHITECT OF RECORD



CDS
COMMERCIAL DESIGN SYSTEMS,
INC.
13825 SW GALEBREATH DRIVE
SHERWOOD, OREGON 97140
503.885.7000 (F)503.825.8002

INTERIOR DECOR



Pickering
Firm, Inc.
Architecture - Engineering
Planning - Surveying
8775 Lenox Center Court, Suite 300
Memphis, TN 38116
901.728.0610

ENGINEER OF RECORD:
STRUCTURAL
MECHANICAL
ELECTRICAL
CIVIL ENGINEER



V-SOFT
INFRASTRUCTURE
1650 CHESTER ROAD
CINCINNATI, OH 45226
T: 513-999-3099

LOW VOLTAGE



telgian
TELGIAN CORPORATION
10230 SOUTH 50TH PLACE
SUITE 100
PHOENIX, AZ 85044
T: (877) 835-4428
HTTP://WWW.TELGIAN.COM
FIRE PROTECTION

ISSUE LOG

NO.	REV.	DESCRIPTION	DATE
1	-	PERMIT SET	12/06/18
2	-	BID SET	03/21/19

JOB: 2018041 SCALE: NO SCALE


SHEET NO.

OVERALL STORE
AP LOCATIONS

T1.6.1

COPYRIGHT © 2018 NAOS DESIGN GROUP OF MISSISSIPPI, PLLC. THESE DRAWINGS OR PARTS THEREOF, MAY NOT BE REPRODUCED IN ANY FORM, BY ANY METHOD, FOR ANY PURPOSE, WITHOUT PRIOR WRITTEN CONSENT FROM NAOS.

Order Plans @ www.LDILine.com

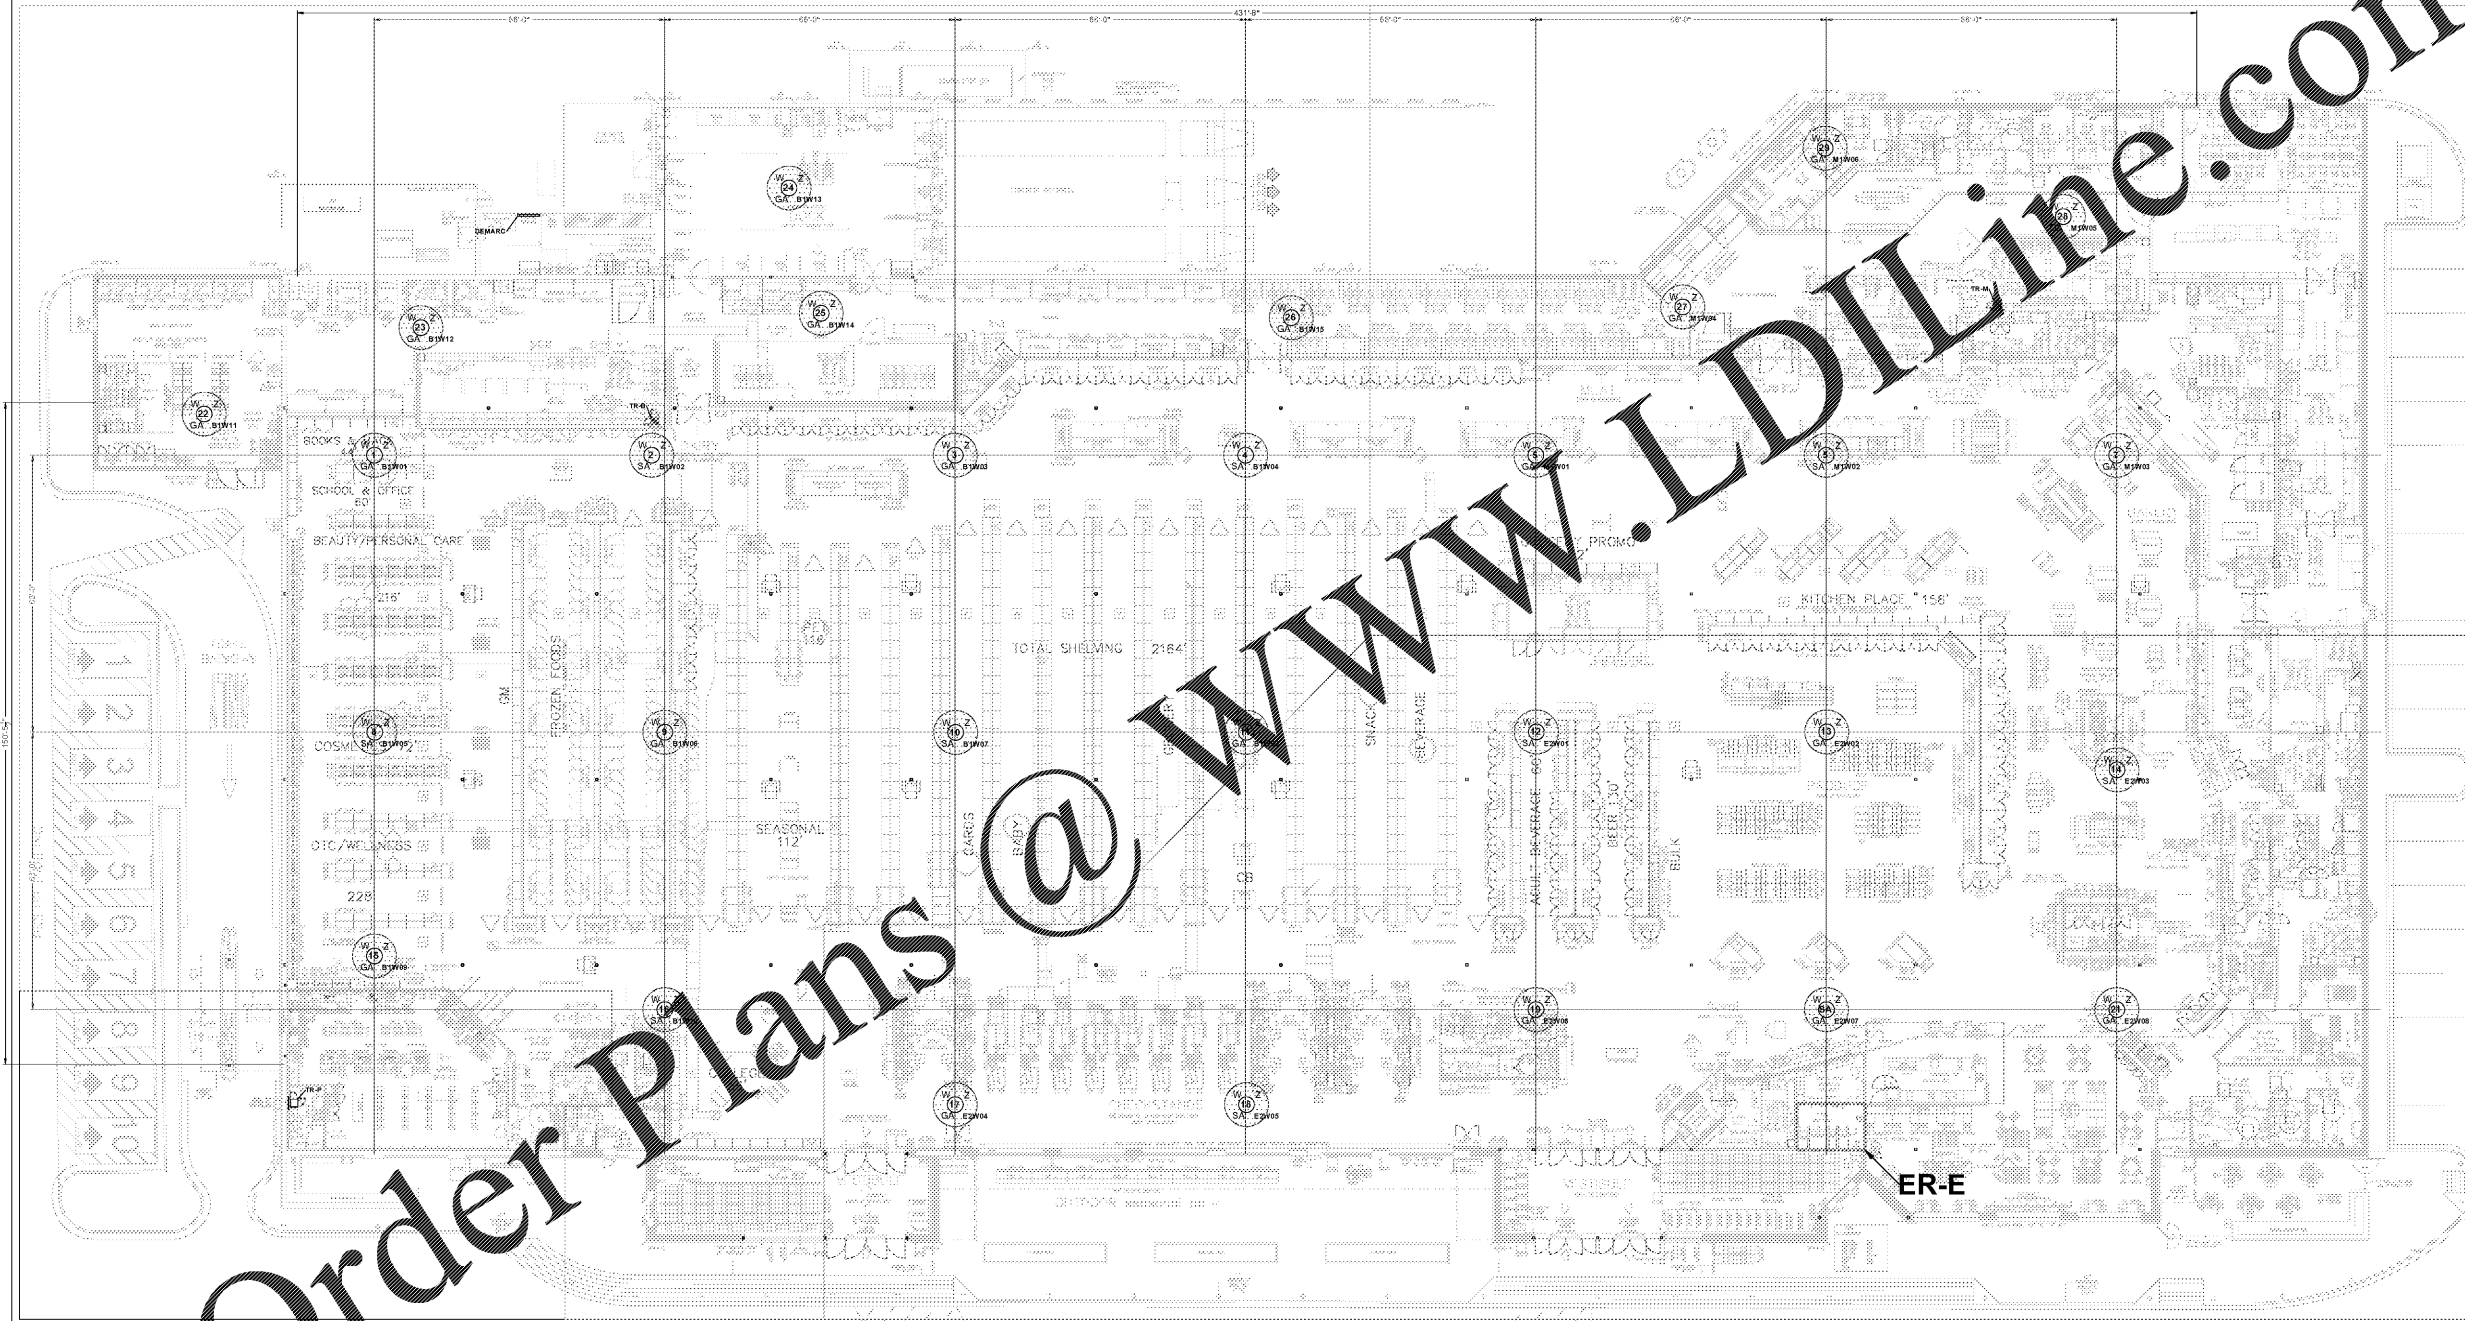

WORK AREA LOCATIONS

- ▲ ONE (1) CATEGORY 5E, 4-PAIR, UTP CABLE MOUNTED AT 48" A.F.F. UNLESS OTHERWISE NOTED
- ▲ TWO (2) CATEGORY 5E, 4-PAIR, UTP CABLE MOUNTED AS REQUIRED
- ▲ THREE (3) CATEGORY 5E, 4-PAIR, UTP CABLES MOUNTED AS REQUIRED
- ▲ FOUR (4) CATEGORY 5E, 4-PAIR, UTP CABLES MOUNTED AS REQUIRED
- ▲ FIVE (5) CATEGORY 5E, 4-PAIR, UTP CABLES MOUNTED AS REQUIRED
- ▲ SIX (6) CATEGORY 5E, 4-PAIR, UTP CABLES MOUNTED AS REQUIRED
- ▲ TWO (2) CATEGORY 5E, 4-PAIR, UTP CABLES FOR QUE VISION MONITORS AND THIN CLIENT. (TO BE INSTALLED AND MAINTAINED BY OTHERS)