




1 - INTERIOR ELEVATION
SCALE: 3/16" = 1'-0"

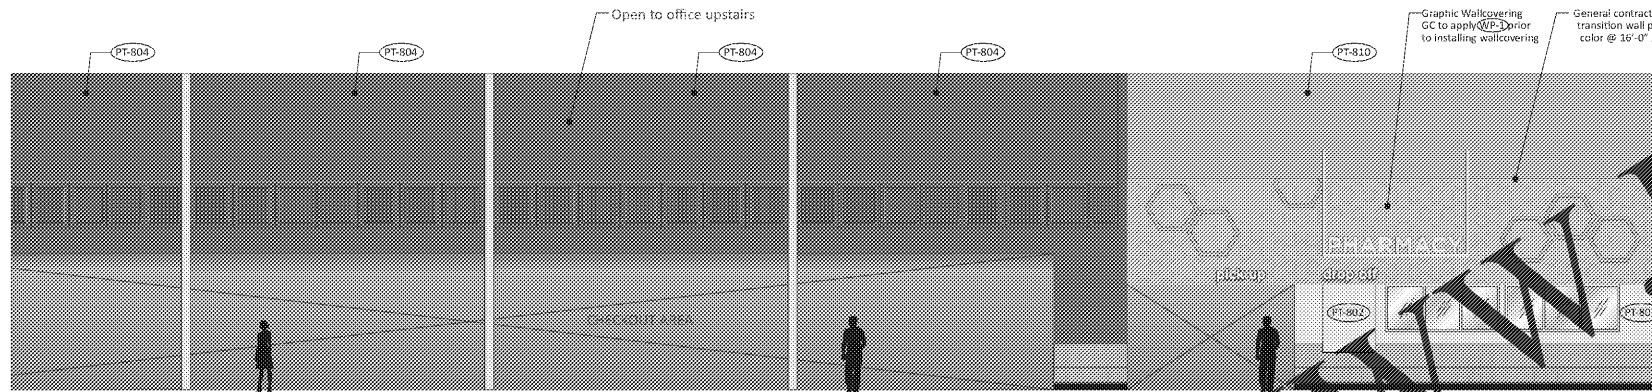

2 - INTERIOR ELEVATION
SCALE: 3/16" = 1'-0"

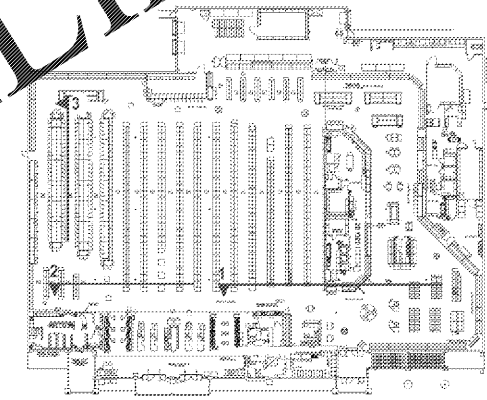

KEY PLAN

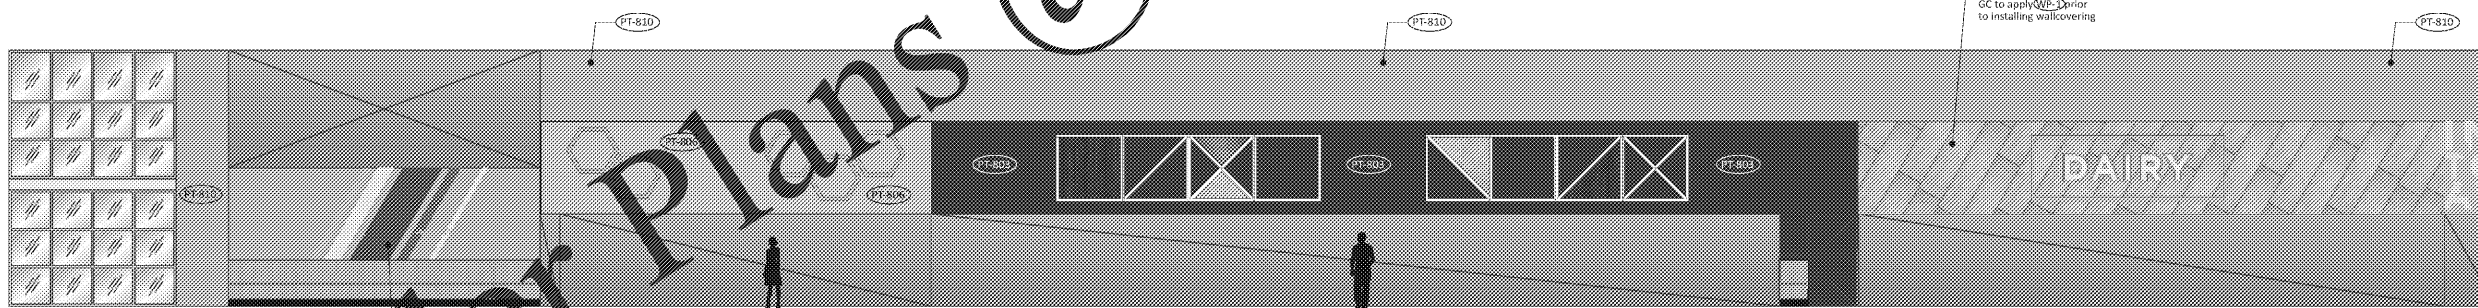

3 - INTERIOR ELEVATION
SCALE: 3/16" = 1'-0"

Order Plans @ WWW.LDILine.com

2211 WIDMAN WAY, STE. # 220
FORT MYERS, FL. 33901

CAPSTONE
PROJECT SERVICES, PLC
ARCHITECTURAL & CONSTRUCTION SERVICES
OFFICE LOCATIONS: RICHMOND, VA - VENICE, FL - FT. MYERS, FL

A REMODEL FOR:
KROGER GA-478
KROGER ATLANTA

3162 JOHNSON FERRY ROAD
MARIETTA, GA

REVIEW SET

COLOR
ELEVATIONS

SHEET TITLE

NO.	REVISIONS	DATE	DESCRIPTION
1	03.27.18	BDK REVIEW	

PROJECT NO: 1811-08
CAD DWG FILE:
DRAWN BY: SA
CHK'D BY: CW

12.7

SHEET NO.

PRELIMINARY
NOT FOR CONSTRUCTION