




4 - INTERIOR ELEVATION
SCALE: 3/16" = 1'-0"

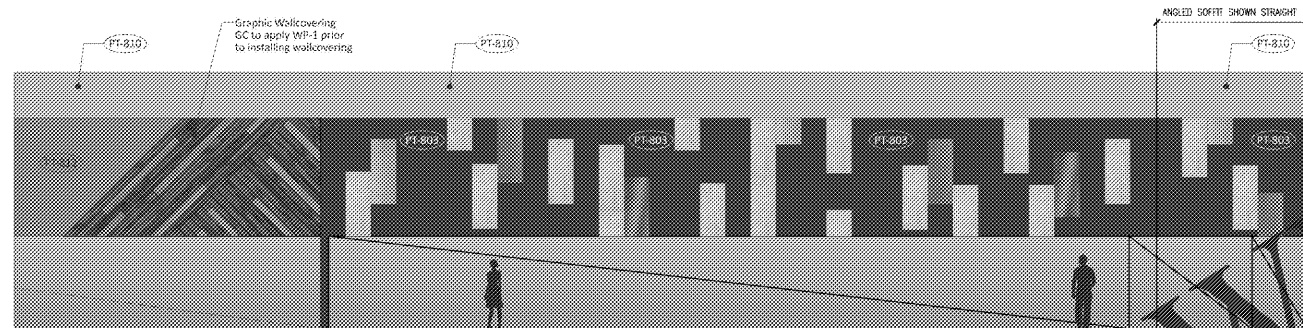

5 - INTERIOR ELEVATION
SCALE: 3/16" = 1'-0"

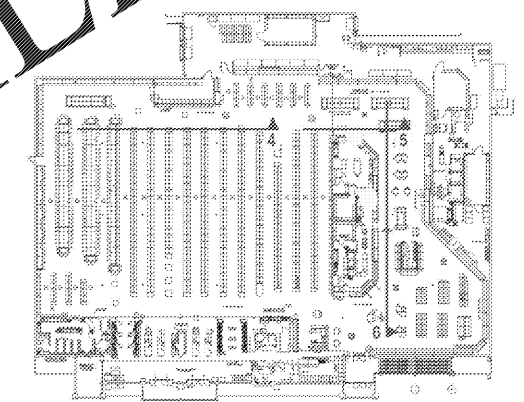

KEY PLAN

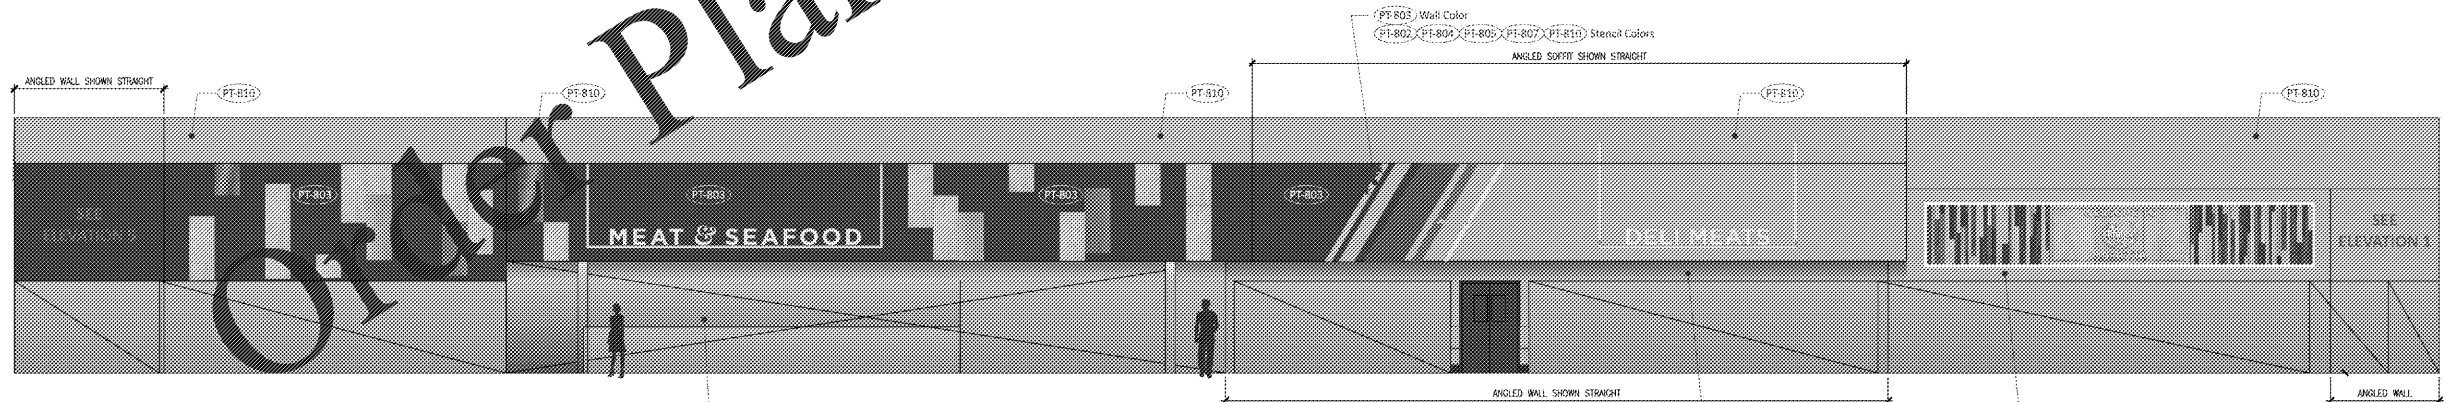

6 - INTERIOR ELEVATION
SCALE: 3/16" = 1'-0"

SEE SHEET 11.5 ENLARGED FINISH PLANS FOR SERVICE DEPARTMENT PREP WALL FINISHES

**PRELIMINARY
NOT FOR CONSTRUCTION**

2211 WIDMAN WAY, STE. # 220
FORT MYERS, FL. 33901

CAPSTONE
PROJECT SERVICES, PLC
ARCHITECTURAL & CONSTRUCTION SERVICES
OFFICE LOCATIONS: ROME, VA - VENICE, FL - FT. MYERS, FL

A REMODEL FOR:
KROGER GA-478
3162 JOHNSON FERRY ROAD MARIETTA, GA

PROJECT: KROGER ATLANTA
DATE: 01-04-2018
REVIEW SET

COLOR ELEVATIONS

NO.	DATE	DESCRIPTION
1	03-27-18	BDN REVIEW

PROJECT NO: 1811-08
CAD DWG FILE:
DRAWN BY: SA
CHK'D BY: CW

12.8
SHEET NO.