




7 - INTERIOR ELEVATION
SCALE: 3/16" = 1'-0"

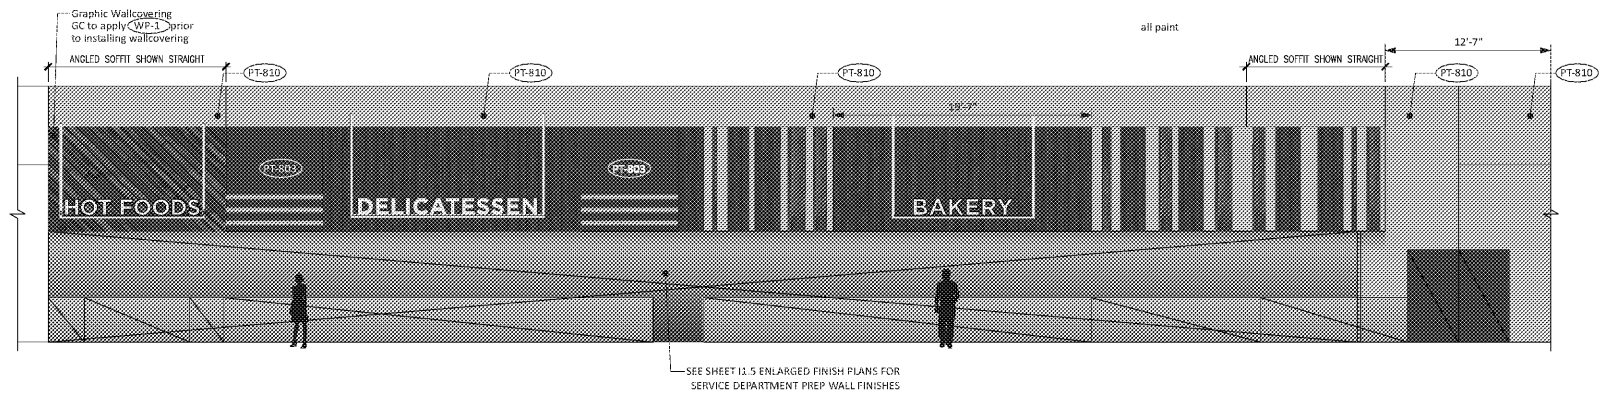

8 - INTERIOR ELEVATION
SCALE: 3/16" = 1'-0"

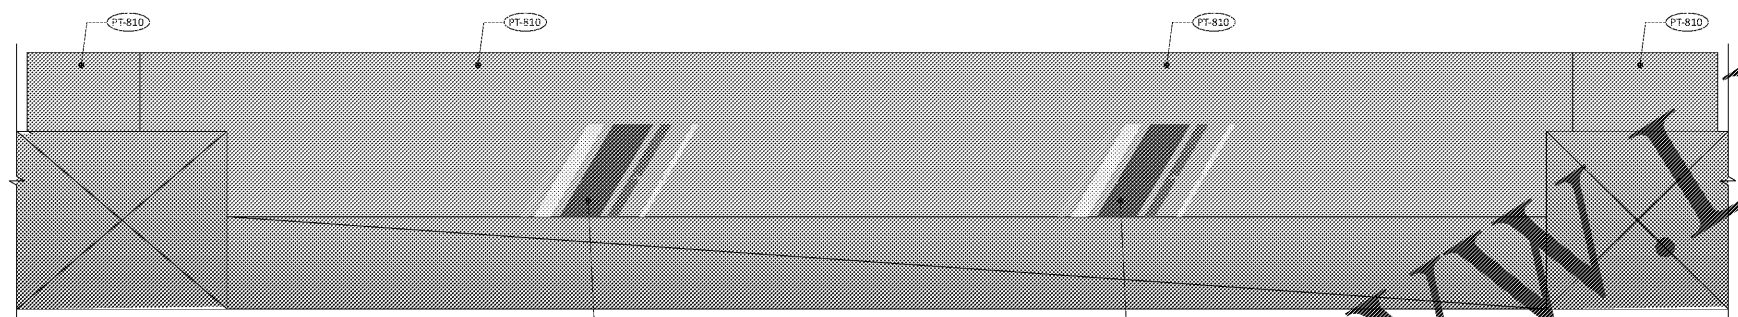

9 - INTERIOR ELEVATION
SCALE: 3/16" = 1'-0"

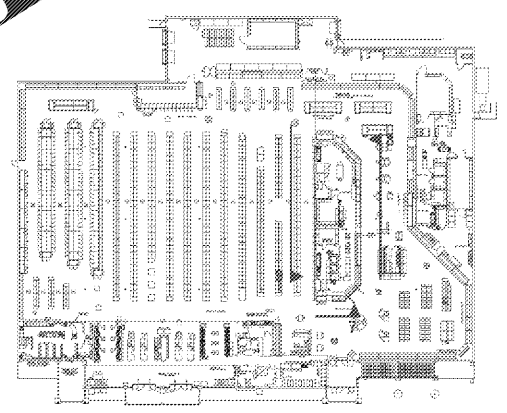

KEY PLAN

Order Plans @ WWW.LDILine.com

2211 WIDMAN WAY, STE. # 220
FORT MYERS, FL. 33901

SEAL
CAPSTONE
PROJECT SERVICES, PLC
ARCHITECTURAL & CONSTRUCTION SERVICES
OFFICE LOCATIONS: RICHMOND, VA - VENICE, FL - FT. MYERS, FL

CONSULTANT
A REMODEL FOR:
KROGER GA-478
PROJECT: KROGER ATLANTA
3162 JOHNSON FERRY ROAD MARIETTA, GA

01-04-2018
DATE: REVIEW SET

COLOR
ELEVATIONS
SHEET TITLE

NO.	DATE	DESCRIPTION
1	03-27-18	BDW REVIEW

PROJECT NO: 1811-08
CAD DWG FILE:
DRAWN BY: SA
CHK'D BY: CW

12.9
SHEET NO.

PRELIMINARY
NOT FOR CONSTRUCTION