


1 LIGHTING DEMOLITION PLAN 3/32" = 1'-0"

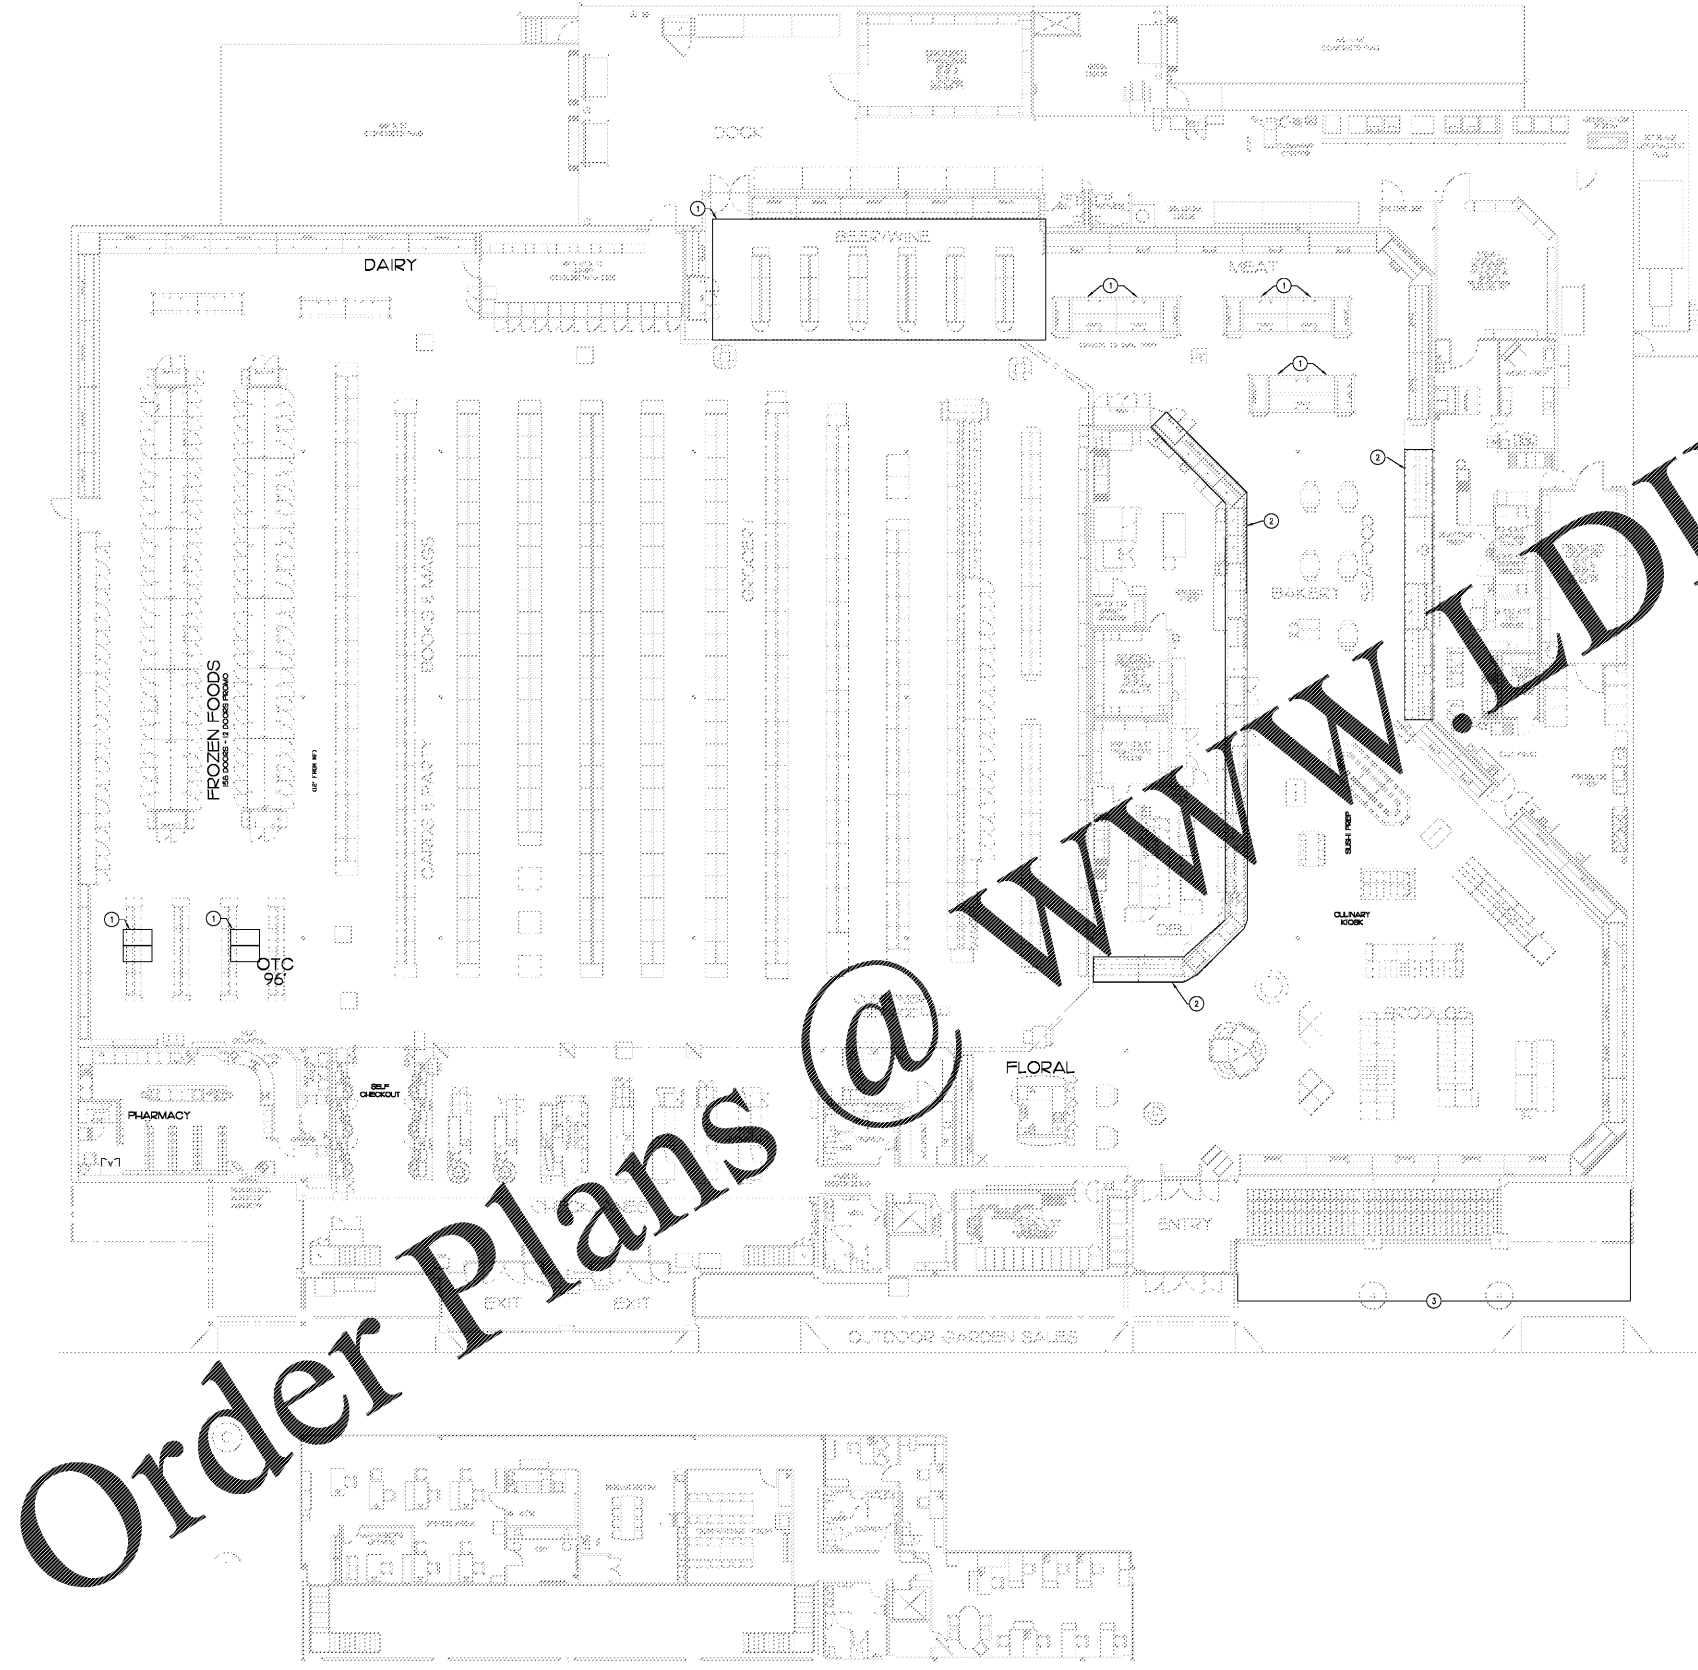

GENERAL NOTES

1. REFER TO SHEET ED.1 FOR ELECTRICAL SYMBOLS, LEGENDS AND GENERAL NOTES. REFER TO SHEETS E8.2.1 FOR PANEL BOARD CIRCUIT DIRECTIONS. REFER TO ELECTRICAL SPECIFICATIONS FOR ADDITIONAL REQUIREMENTS.
2. GENERAL LIGHTING TO REMAIN UNLESS MARKED FOR DEMOLITION BY THIS PLAN OR KROGER PM.
3. COORDINATE WITH ARCHITECTURAL SHEETS FOR ANY ADDITIONAL LIGHT FIXTURE REMOVAL IN SOFFIT OR TRUSS UNLESS ALREADY NOTED ON THIS DRAWING.

KEYED NOTES

1. REMOVE EXISTING TRUSS LIGHTING COORDINATE WITH KROGER OFFICE FOR DISPOSAL OR STORAGE.
2. REMOVE EXISTING TRUSS LIGHTING COORDINATE WITH KROGER OFFICE FOR DISPOSAL OR STORAGE.
3. REMOVE EXISTING TRUSS LIGHTING COORDINATE WITH KROGER OFFICE FOR DISPOSAL OR STORAGE.

INTERPLAN
 ARCHITECTURE
 ENGINEERING
 INTERIOR DESIGN
 PROJECT MANAGEMENT

404 COURTLAND STREET
 SUITE 100
 ORLANDO, FLORIDA 32804
 PH 407.645.3200
 FX 407.629.9124

THIS DOCUMENT IS NOT FOR REGULATORY APPROVAL, PERMITTING, OR CONSTRUCTION.

A WITHIN THE WALLS REMODEL FOR:
KROGER STORE # 478 - MARIETTA - GA
 3162 JOHNSON FERRY RD.,
 MARIETTA, GA 30062



GENERAL OFFICE
 FACILITY ENGINEERING

674 W. 11th Street, Columbus, GA 31906
 PH 706.726.7600 FAX 706.726.4600

NO DATE REVISIONS
 REVISIONS
 PROJECT NO: 2019-0125
 DATE: 03/18/2019

ED1.3
 LIGHTING DEMOLITION
 PLAN

CHECKED: DS DRAWN: VLD

Order Plans @ www.LDILine.com