




Order Plans @ WWW.IDILine.com

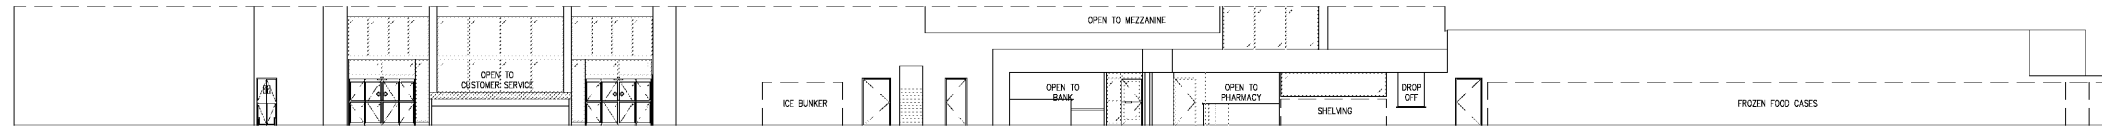


A

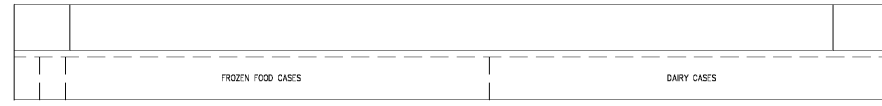

B

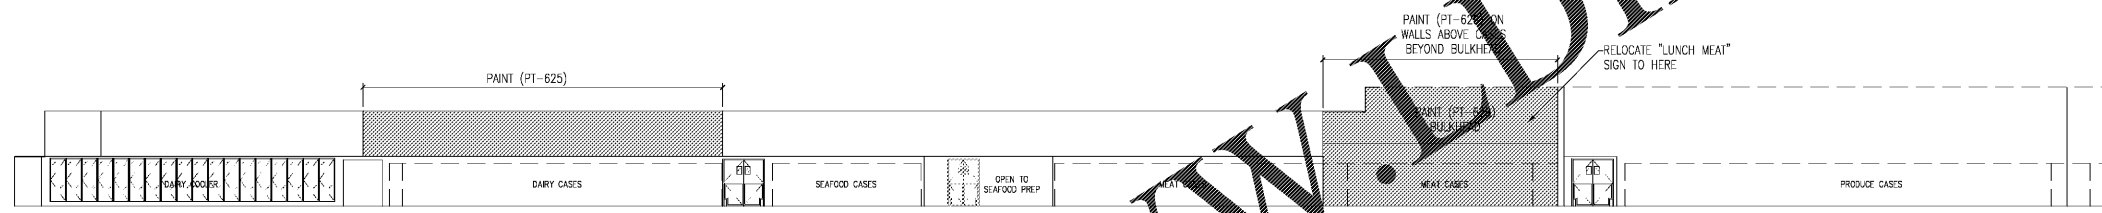


C

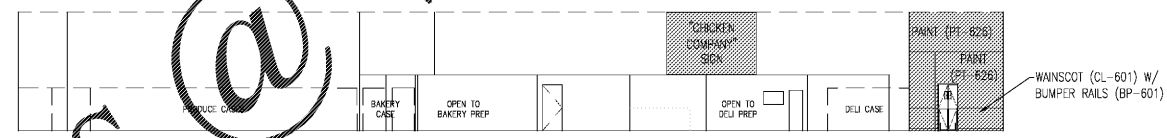

D

INTERIOR ELEVATIONS SCALE: 3/8" = 1'-0"

GENERAL NOTE
 NEW DECOR WORK IS ONLY FOR AREAS INDICATED ON THESE ELEVATIONS AS SHADED, WORK INDICATED ON SHEET A1.5 AND AS PART OF ANY NEW WALL/SHEATHING WORK.

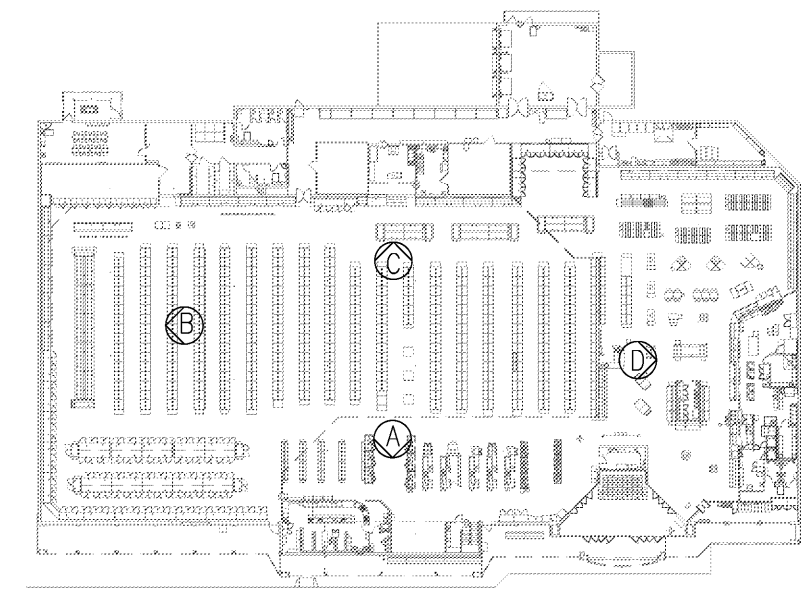

KEY PLAN

CAPSTONE
 Project Services, PLLC
 2211 WIDMAN WAY, STE. # 220
 FORT MYERS, FL. 33901

STATE OF GEORGIA
 JOHN MARK BRIGGS
 REGISTERED ARCHITECT
 4-4-2019

CAPSTONE
 PROJECT SERVICES, PLLC
 ARCHITECTURAL & CONSTRUCTION SERVICES
 OFFICE LOCATIONS: ROANOKE, VA & FT. MYERS, FL.

A REMODEL FOR:
KROGER GA-214
 3139 US HWY 278, N.E. COVINGTON, GA

PROJECT: KROGER ATLANTA
 DATE: 04-01-2019
 SHEET: CONSTRUCTION SET

INTERIOR ELEVATIONS

NO.	DATE	DESCRIPTION

PROJECT NO: CPS2019-017.4
 CAD DWG FILE: CPS2019-017.4-A2.1
 DRAWN BY: MRL
 CH'G'D BY: JMH

A2.1
 SHEET NO.