


NO.	DATE	DESCRIPTION	REVISIONS

ELEVATIONS

DATE 03-20-2019
 DRAWN BY EDO/AM
 CHECK BY RML
 JOB NO. 18-025
 SHEET


A2.1

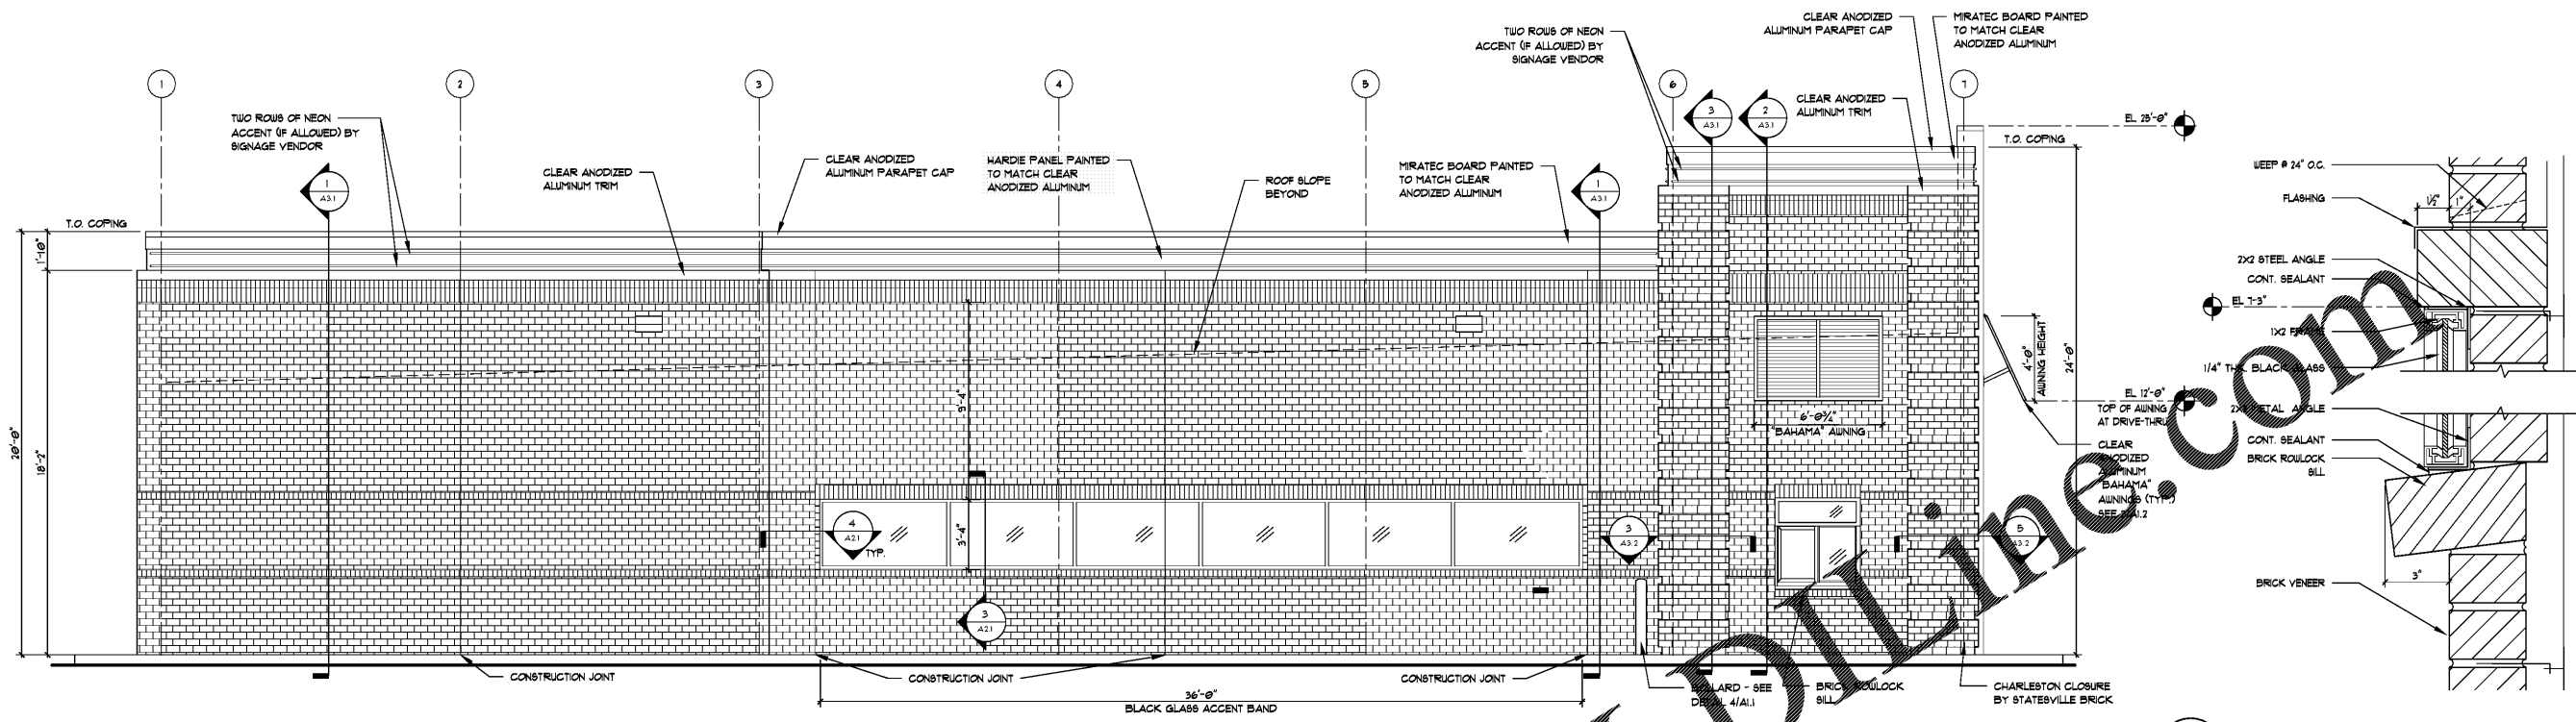


1 BUILDING ELEVATION
 A2.1 SCALE 1/4"=1'-0"

EXTERNAL BLDG FINISH SCHEDULE			
MATERIAL	COLOR DESCRIPTION	MANUFACTURER	CONTACT
BRICK VENEER	CHARLESTON CLOSURE	STATESVILLE BRICK	-SCOTT STONE
BRICK MORTAR	LEIGH WHITE TYPE S	LEIGH	-RANDY CLAYTON 336-916-4154

3 BLACK GLASS DETAIL
 A2.1 SCALE 1/4"=1'-0"

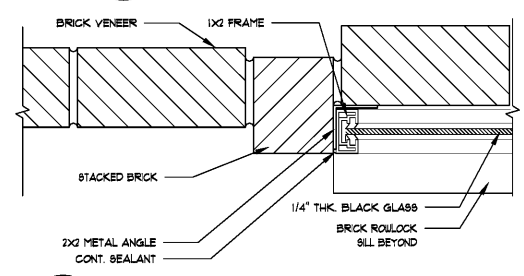

4 BLACK GLASS PLAN DETAIL
 A2.1 SCALE 1/4"=1'-0"

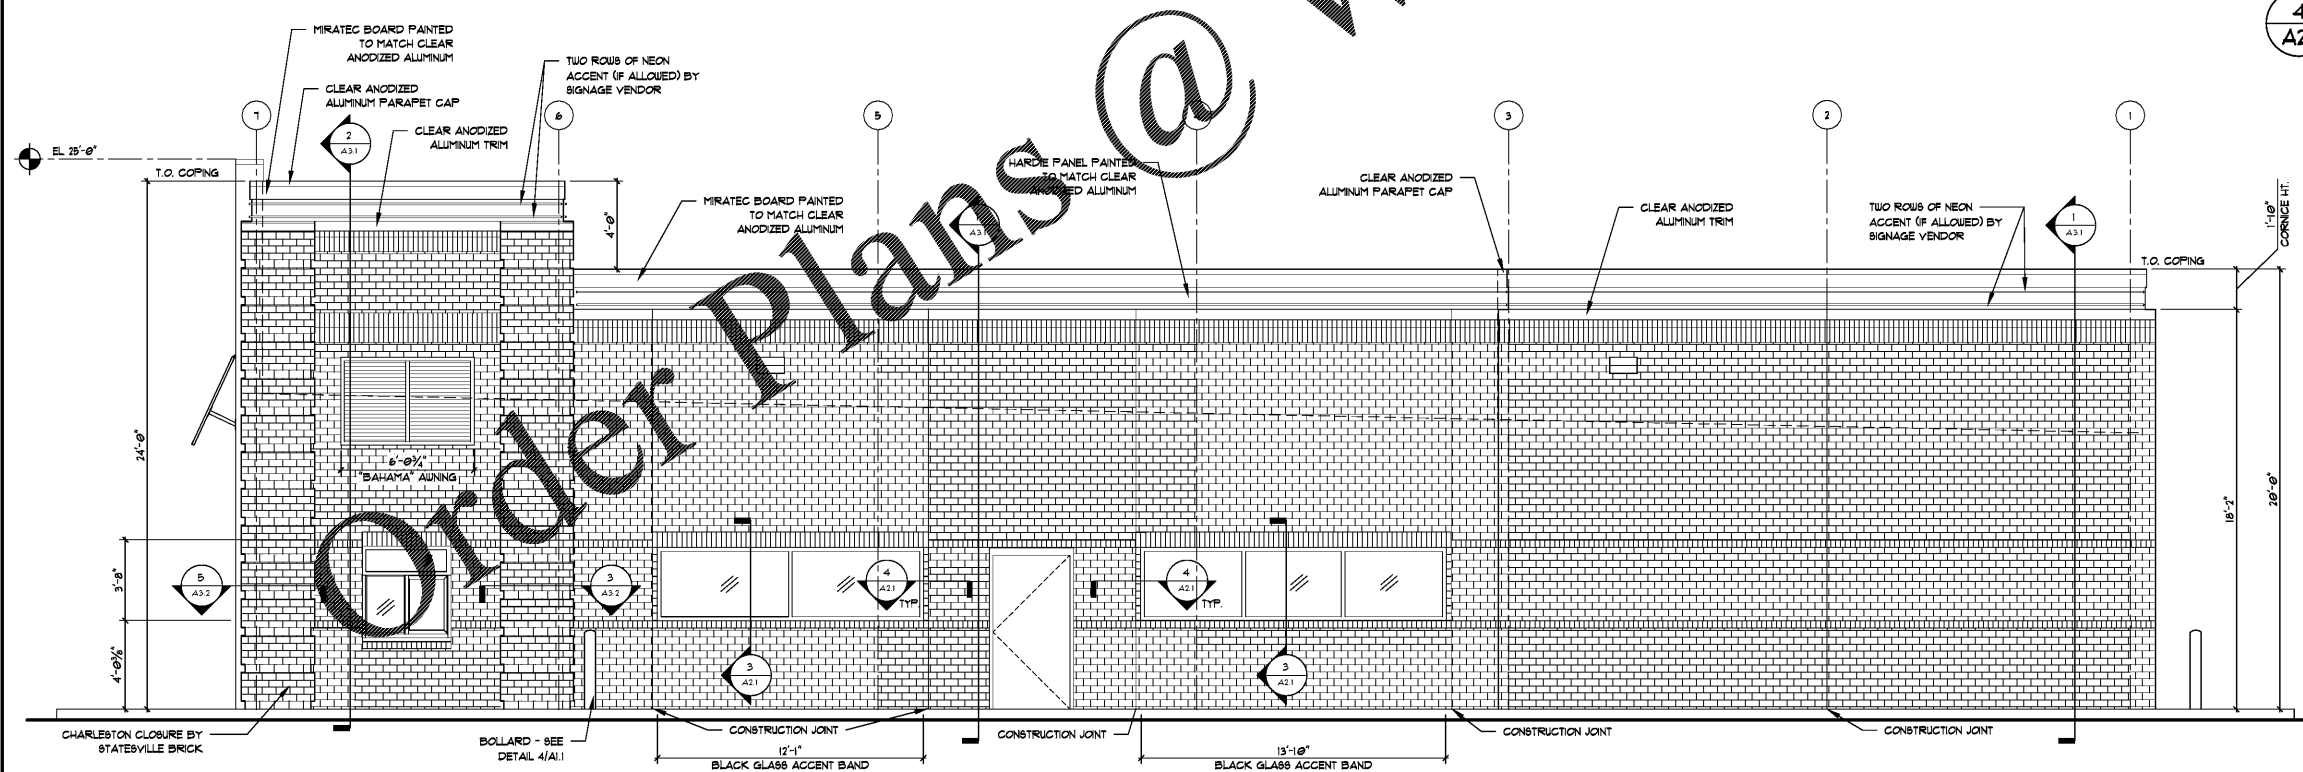

2 BUILDING ELEVATION
 A2.1 SCALE 1/4"=1'-0"