


NO.	DATE	DESCRIPTION	REVISIONS

ELEVATIONS & KITCHEN HOOD


DATE: 03-20-2019
 DRAWN BY: EDO/AM
 CHECK BY: RML
 JOB NO.: 19-010
 SHEET:

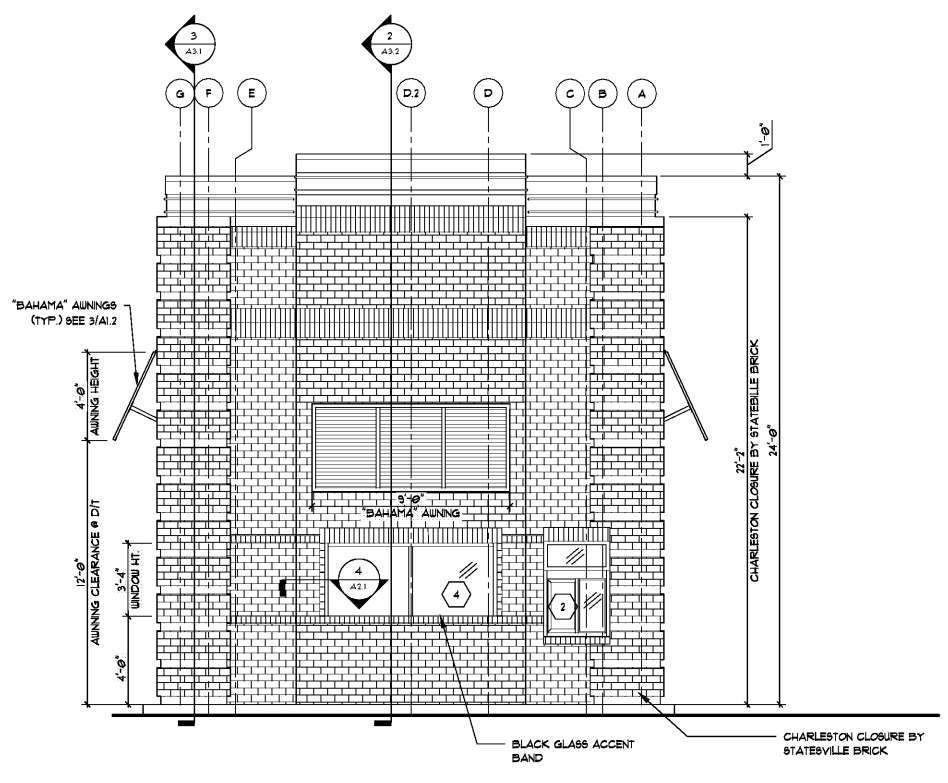


1 BUILDING ELEVATION
 A2.2 SCALE: 1/4"=1'-0"

EXTERNAL BLDG FINISH SCHEDULE


MATERIAL	COLOR DESCRIPTION	MANUFACTURER	CONTACT
BRICK VENEER	CHARLESTON CLOSURE	STATESVILLE BRICK	-SCOTT STONE
BRICK MORTAR	LEIGH WHITE TYPE 8	LEIGH	-RANDY CLAYTON 336-316-4154

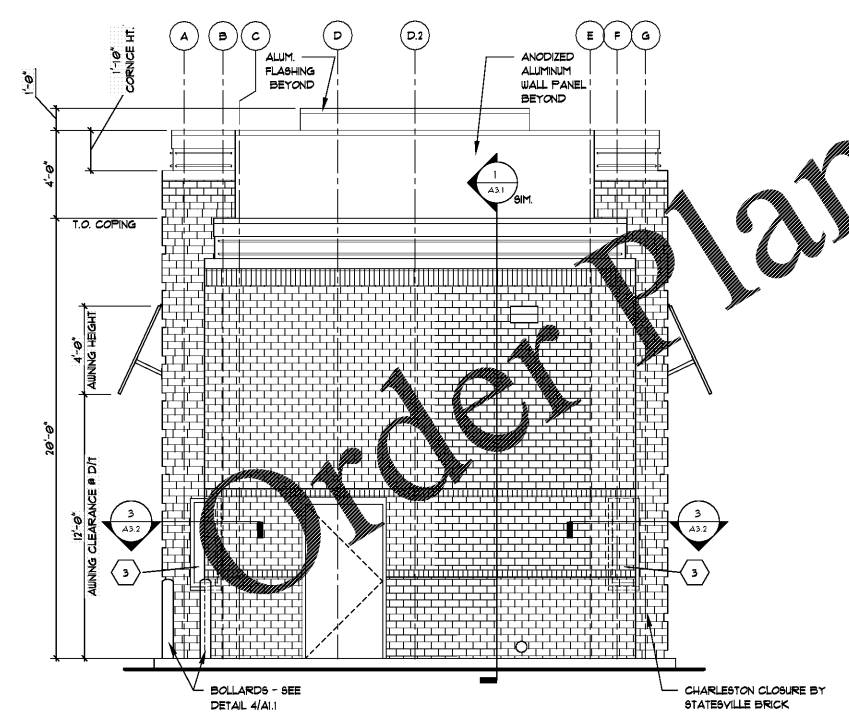

2 BUILDING ELEVATION
 A2.2 SCALE: 1/4"=1'-0"

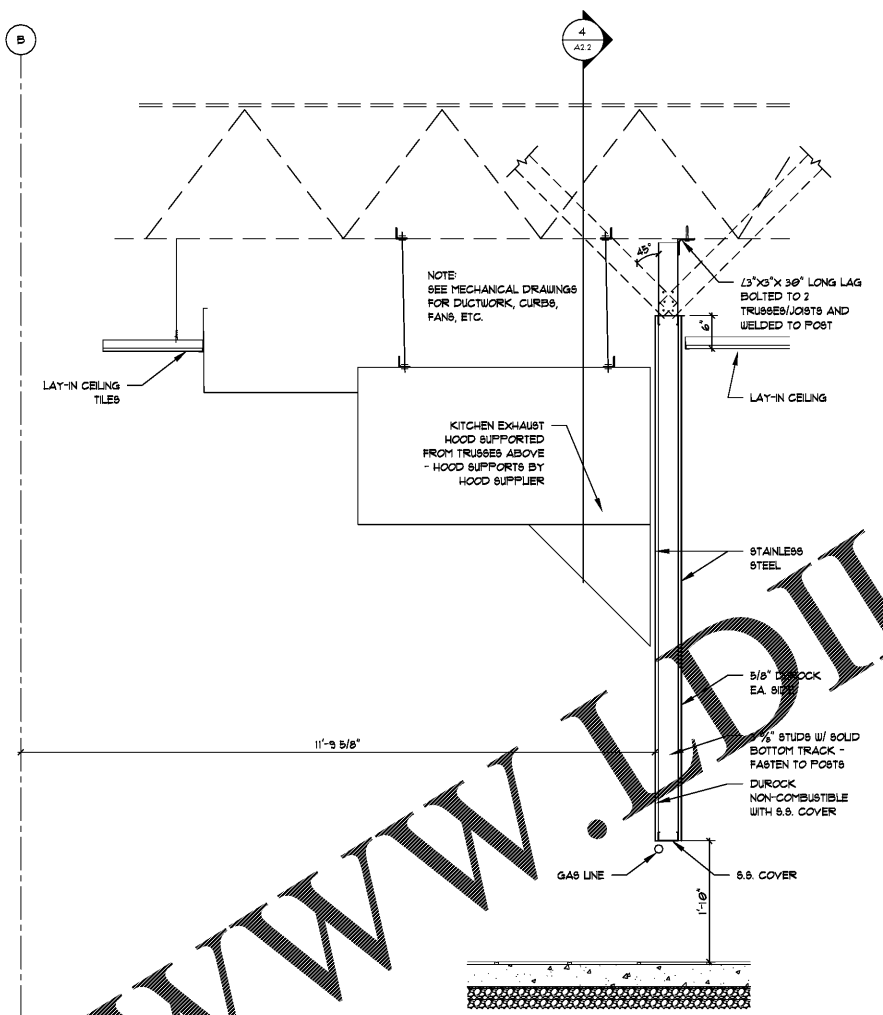

3 KITCHEN HOOD SECTION
 A2.2 SCALE: 3/4"=1'-0"

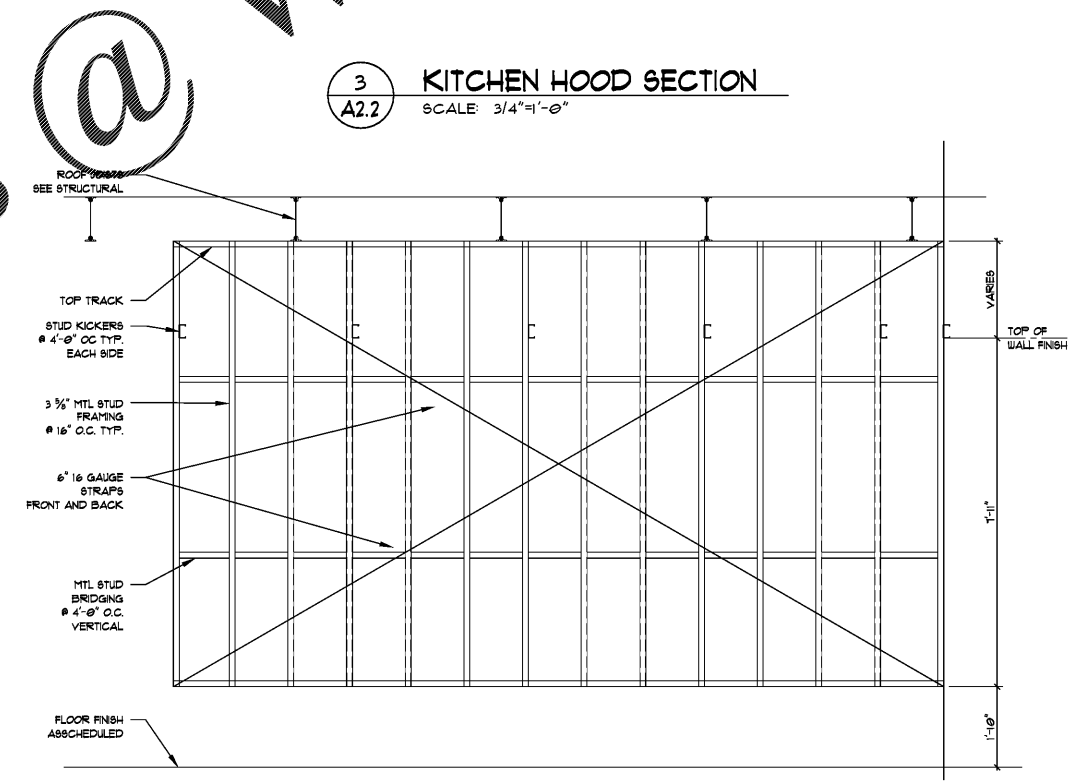

4 KITCHEN HOOD ELEVATION
 A2.2 SCALE: 1/2"=1'-0"

Order Plans @ www.LDILine.com