





TURNING SPACE SCALE NOT TO SCALE 21

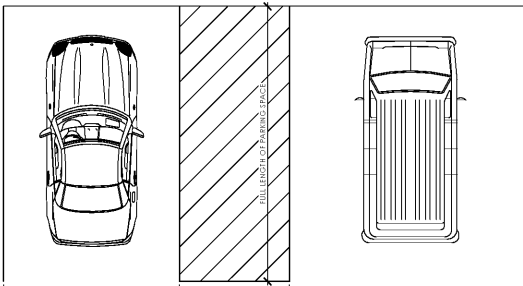


ACCESSIBLE PARKING SCALE NOT TO SCALE 12

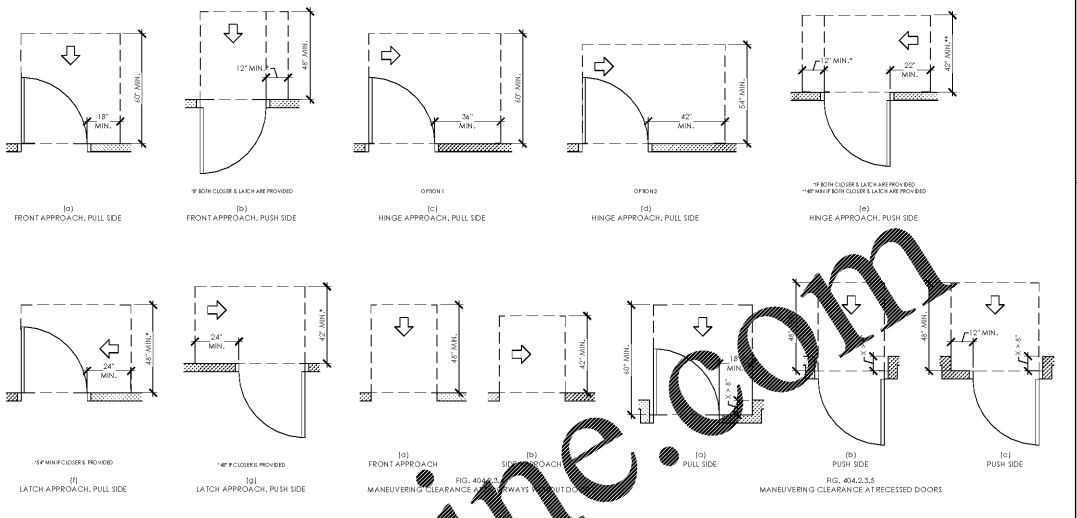


DOOR CLEARANCES SCALE NOT TO SCALE 8

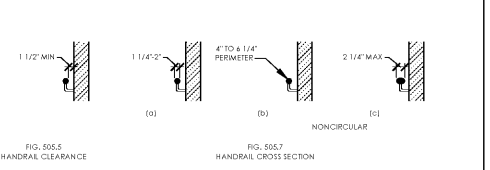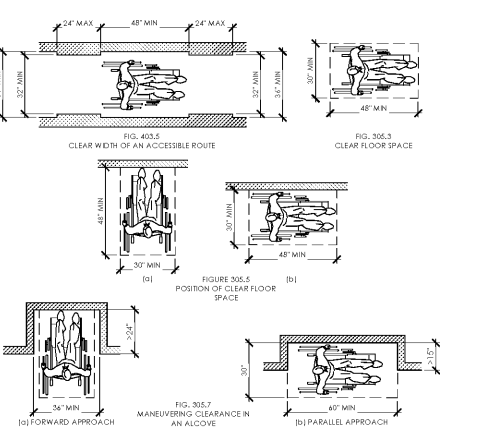


HANDRAIL CLEARANCE SCALE NOT TO SCALE 15

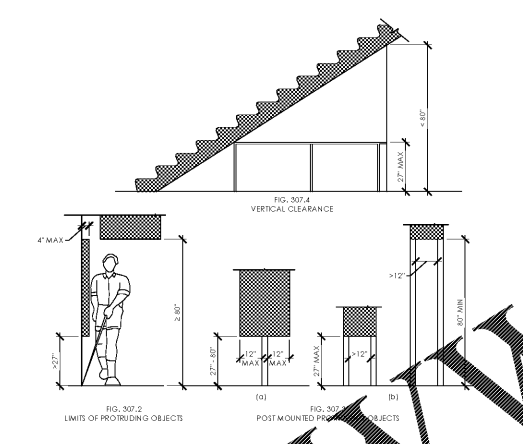


PROTRUDING OBJECTS SCALE NOT TO SCALE 11

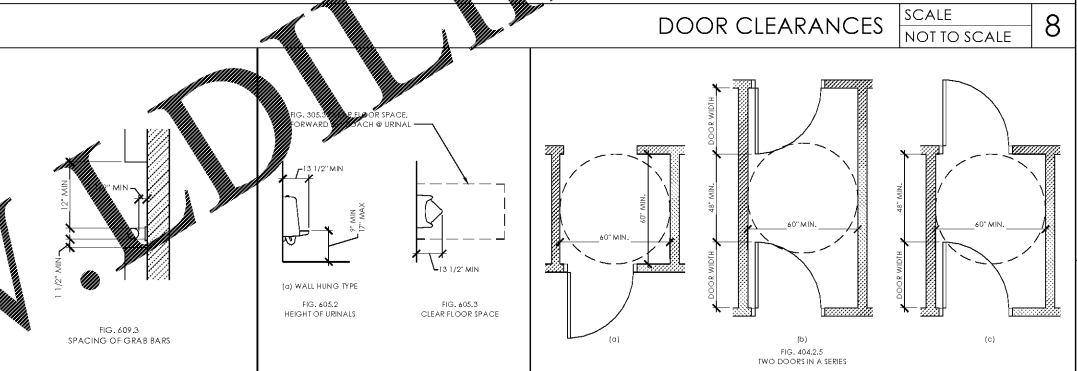

DOORS IN A SERIES SCALE NOT TO SCALE 2


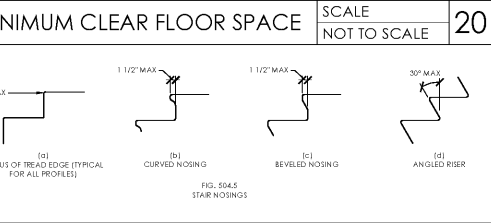


HANDRAILS SCALE NOT TO SCALE 14

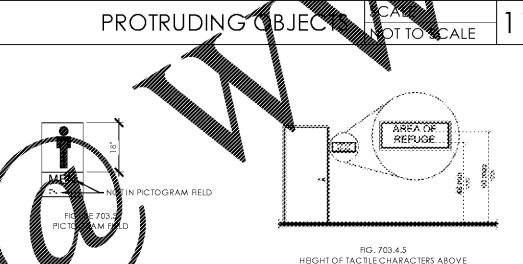


GRAB BAR SPACING SCALE NTS 7


URINAL HEIGHT & CLEARANCE SCALE NTS 6

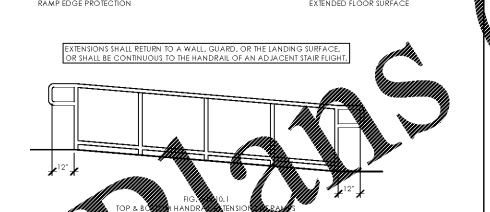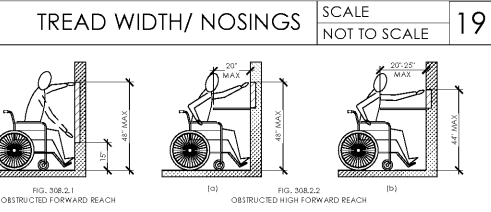

HANDRAILS SCALE NOT TO SCALE 13


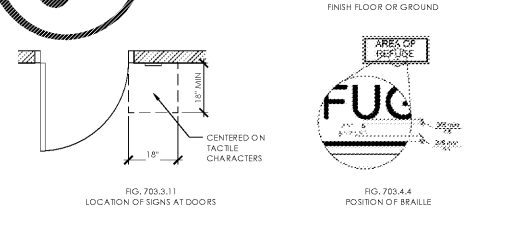


TACTILE SIGNS SCALE NOT TO SCALE 10

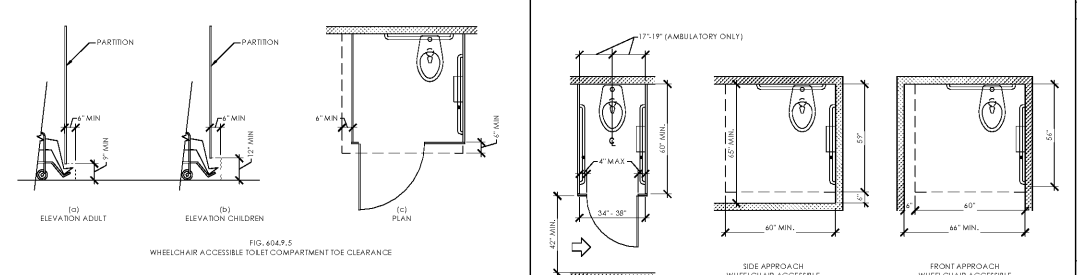

WHEELCHAIR TOE CLEARANCE SCALE NOT TO SCALE 5


WHEELCHAIR TOE CLEARANCE SCALE NOT TO SCALE 5

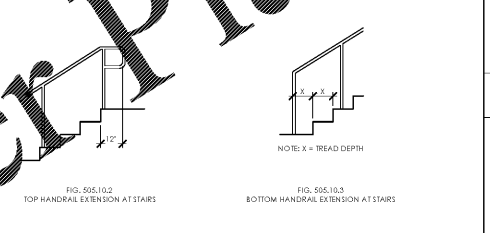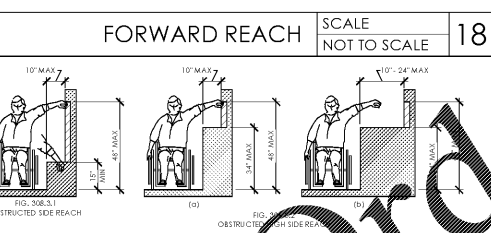

HANDRAILS SCALE NOT TO SCALE 13





TACTILE SIGNS SCALE NOT TO SCALE 10

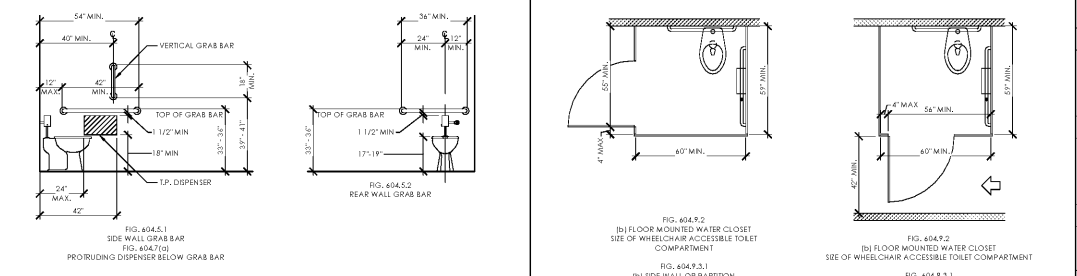


GRAB BAR & PROTRUDING DISPENSER @ WATER CLOSET SCALE NOT TO SCALE 4


GRAB BAR & PROTRUDING DISPENSER @ WATER CLOSET SCALE NOT TO SCALE 4

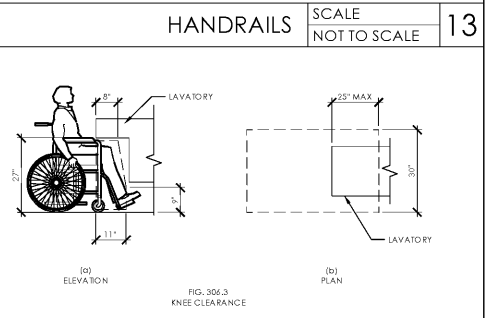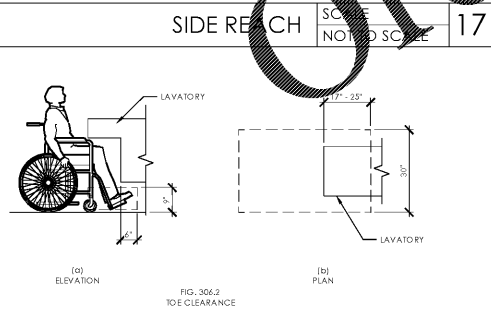

LAVATORY KNEE & TOE CLEARANCES SCALE NOT TO SCALE 16

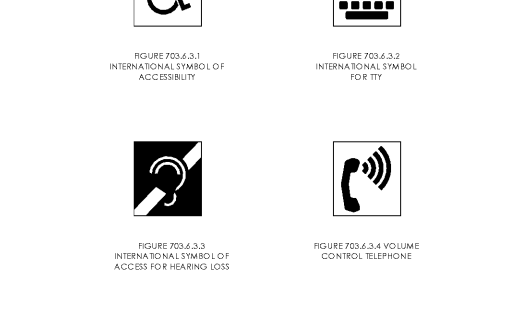


INTERNATIONAL ACCESSIBILITY SYMBOL SCALE NOT TO SCALE 9

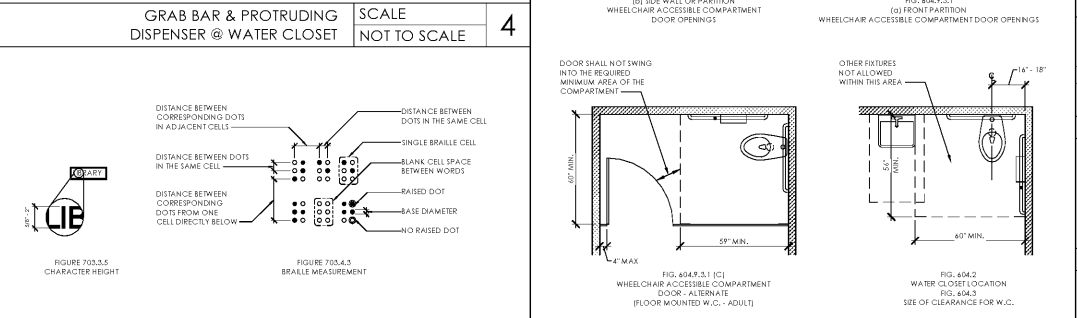

HEIGHT OF RAISED CHARACTERS SCALE NOT TO SCALE 3

HEIGHT OF RAISED CHARACTERS SCALE NOT TO SCALE 3

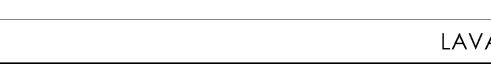

WATER CLOSET & TOILET COMPARTMENT SCALE NOT TO SCALE 1



VERIZON WIRELESS
HENDERSONVILLE-NEXT GEN
1602 FOUR SEASONS BLVD.
HENDERSONVILLE, NC 28792



46 East Main Street
Suite 201
Cary, NC 27513
919.463.7700
www.coreeng.com

ARCHITECT OF RECORD



ISSUE	DATE	DESCRIPTION
-	03/25/19	ISSUED FOR PERMIT

PROJECT INFORMATION
PROJECT NO: V2W.26121
DATE: 03/13/2019
SCALE: AS NOTED
DRAWN BY: N.GLUKHOVAN
CHECKED BY: V.ALVAREZ

SHEET TITLE

ACCESSIBILITY DETAILS

SHEET NUMBER

G-001