

FURNITURE KEY

NOT ALL KEYNOTES BELOW MAY BE USED; REFER TO PLAN

TYPE	NAME	COUNT	MANUF	MODEL	PROVIDED BY		INSTALLED BY		DESCRIPTION
					VZ	GC	VZ	GC	
4-POS	4FT POS	2	TRIAD			X	X		4'-0"L x 2'-0"W x 2'-10"H
5-POS	POS IN BOH	1	TRIAD			X	X		POS IS NOT TO BE NICHED AND/OR SCRIBED TO WALL SPACE ON EACH SIDE IS REQUIRED FOR ACCESS AND VENTILATION. 4'-8"L x 2'-6"W x 2'-10"H
3' RED CHECK	RED CHECK MARK	0				X	X		3FT. BOTTOM @ 3'-11 1/2"
4' RED CHECK	RED CHECK MARK	0				X	X		4FT. BOTTOM @ 3'-11 1/2"
2-XX	WALL CASE	4	TRIAD			X	X		2-HL, 2-IF, 2-SS, 2-SW, 2-WC, 2-WC LED. 2'-0"L x 1'-6"W x 8'-0"H. FS = FREE STANDING
4-XX	WALL CASE	7	TRIAD			X	X		4-CD, 4-ETL, 4-ETS, 4-SS, 4-SW, 4-WC, 4-WC LED. 4'-0"L x 1'-6"W x 8'-0"H. FC = FREE STANDING
AISLE	AISLE FIXTURE	5	TRIAD			X	X		4'-0"L x 2'-0"W x 4'-4"H
BPK	BILL PAYMENT KIOSK	1	EVS/IT			X	X		VERIZON I.T./EVS PROVIDES. GC TO BOLT UNIT(S) TO FLOOR
BSTL	COUNTER STOOL	19	TRIAD	V002-13-797		X	X		1'-2"L x 1'-2"W x 2'-11"H
BT	BUSINESS TABLE	1				X	X		4'-0"L x 2'-0"W x 4'-4"H
BW	BRAND WALL	2	TRIAD			X	X		SIZE PER PLAN. FS = FREE STANDING
BWPW	BLACK&WHITE PHOTO WALL	0	TRIAD			X	X		SIZE PER PLAN
CB-6	COLLABERATION BAR	0	TRIAD			X	X		SMALL TABLE 6'-0"D x 1'-4"W x 3'-3"H
CB-8	COLLABERATION BAR	1	TRIAD			X	X		SMALL TABLE 8'-0"D x 1'-4"W x 3'-3"H
CO-F	COPIER FLOOR	1	RICOH	MPC3004		X	X		26.3"W X 29.1"D X 47.5"H
CT-8	COLLABORATION TABLE	0	TRIAD			X	X		SMALL TABLE. 8'-0"L x 2'-10"W x 3'-3"H
CT-10	COLLABORATION TABLE	2	TRIAD			X	X		LARGE TABLE. 10'-0"L x 2'-10"W x 3'-3"H
DD-1	DIGITAL DISPLAY	0	TRIAD			X	X		SINGLE MONITOR
DD-2	DIGITAL DISPLAY	1	TRIAD			X	X		DOUBLE MONITOR
DR	DEVICE RACK	8	TRIAD			X	X		DEVICE RACK
EG-01	PICTURE RAIL	0	TRIAD			X	X		58.9 ULTRA STRETCH MONITOR
EXP-BAR	EXPERIENCE BAR	0	TRIAD			X	X		EXPERIENCE BAR
EXP-LG	EXPERIENCE TABLE	1	TRIAD			X	X		LARGE EXPERIENCE TABLE
FEC	FIRE EXTINGUISHER CABINET	2 EXIST.	LARSEN'S MANUFACTURING CO.	C2409-R		X	X		CAMEO SERIES MODEL. CLEAR BUBBLE IN BLACK LETTERS; S.S. SATIN FINISH
KC	KID'S CHAIR	0	TRIAD			X	X		KID'S CHAIR
KT	KID'S TABLE	0	TRIAD			X	X		KID'S TABLE
MNT-BS	PICTURE RAIL	0	TRIAD			X	X		TOTAL WIDTH OF MONITORS
PB-6	PARENT BENCH	0	TRIAD			X	X		6FT PARENTS BENCH
PB-8	PARENT BENCH	0	TRIAD			X	X		8FT PARENTS BENCH
SPT	SPOTLIGHT FIXTURE	1	TRIAD			X	X		SPOTLIGHT FIXTURE
SH	INVENTORY SHELVES	5 EXIST.				X	X		EXISTING INVENTORY SHELVES
SW	INVENTORY SLAT WALL	80 LF	KC-STORE FIXTURES	01121 W/ 01403 ALUMINUM INSERTS		X	X		8" x 14" GRAY MELTLINE SLATWALL. SLATWALL FROM FINISHED FLOOR TO 2" BELOW FINISH CEILING. VERIFY CEILING HEIGHT PRIOR TO ORDERING. GROOVES ARE 3"
TF	TICKER FILLER	3	TRIAD			X	X		TICKER FILLER. SIZE PER PLAN

FURNITURE NOTES

REFER TO T-001 FOR GENERAL NOTES.

- A. ALL MOVABLE FURNITURE SHALL BE PROVIDED BY VERIZON. ALL OTHER FURNITURE ITEMS, IE. COUNTERS & CABINERY, ETC., SHALL BE THE CABINET CONTRACTOR'S RESPONSIBILITY.
- B. VERIZON MUST COMPLY WITH ALL FEDERAL, STATE & LOCAL ACCESSIBILITY REQUIREMENTS FOR ALL EMPLOYEE & CUSTOMERS WITH RESPECT TO FURNITURE, FIXTURES, DISPLAYS, & SIGNAGE WHICH THEY PROVIDE.
- C. CONTRACTOR SHALL VERIFY THE LOCATION & UNIT WIDTH/ HEIGHT REQUIREMENTS OF FREESTANDING DISPLAYS WITH VERIZON.
- D. ALL OVERALL FURNITURE DIMENSIONS ARE TO FINISH. ALL DIMENSIONS FROM FURNITURE TO WALLS ARE TO THE WALL'S SUBSTRATE.
- E. PROVIDE ALL DIGITAL DISPLAY & BRAND WALL FIXTURES AT STOREFRONT AS ALLOWABLE BY CODE.

KEYNOTES


NOT ALL KEYNOTES BELOW MAY BE USED; REFER TO PLAN.

- 1. EXISTING/RELOCATED COPY MACHINE. SEE ELECTRICAL DRAWINGS FOR MORE INFORMATION.
- 2. EXISTING/RELOCATED SMART BOARD. SEE ELECTRICAL DRAWINGS FOR MORE INFORMATION.
- 3. EXISTING/RELOCATED SHRED BIN. SEE ELECTRICAL DRAWINGS FOR MORE INFORMATION.
- 4. NEW 4' BULLETIN BOARD ABOVE PRINTER.
- 5. RELOCATED INVENTORY SAFE.
- 6. CASH SAFE.
- 7. RELOCATED DESK.
- 8. NEW ENS RACK.

DIGITAL DISPLAY

DISPLAY STATUS


X	RESEARCH PENDING
	ALLOWED - NO RESTRICTIONS
	ALLOWED - RESTRICTIONS
	NOT ALLOWED

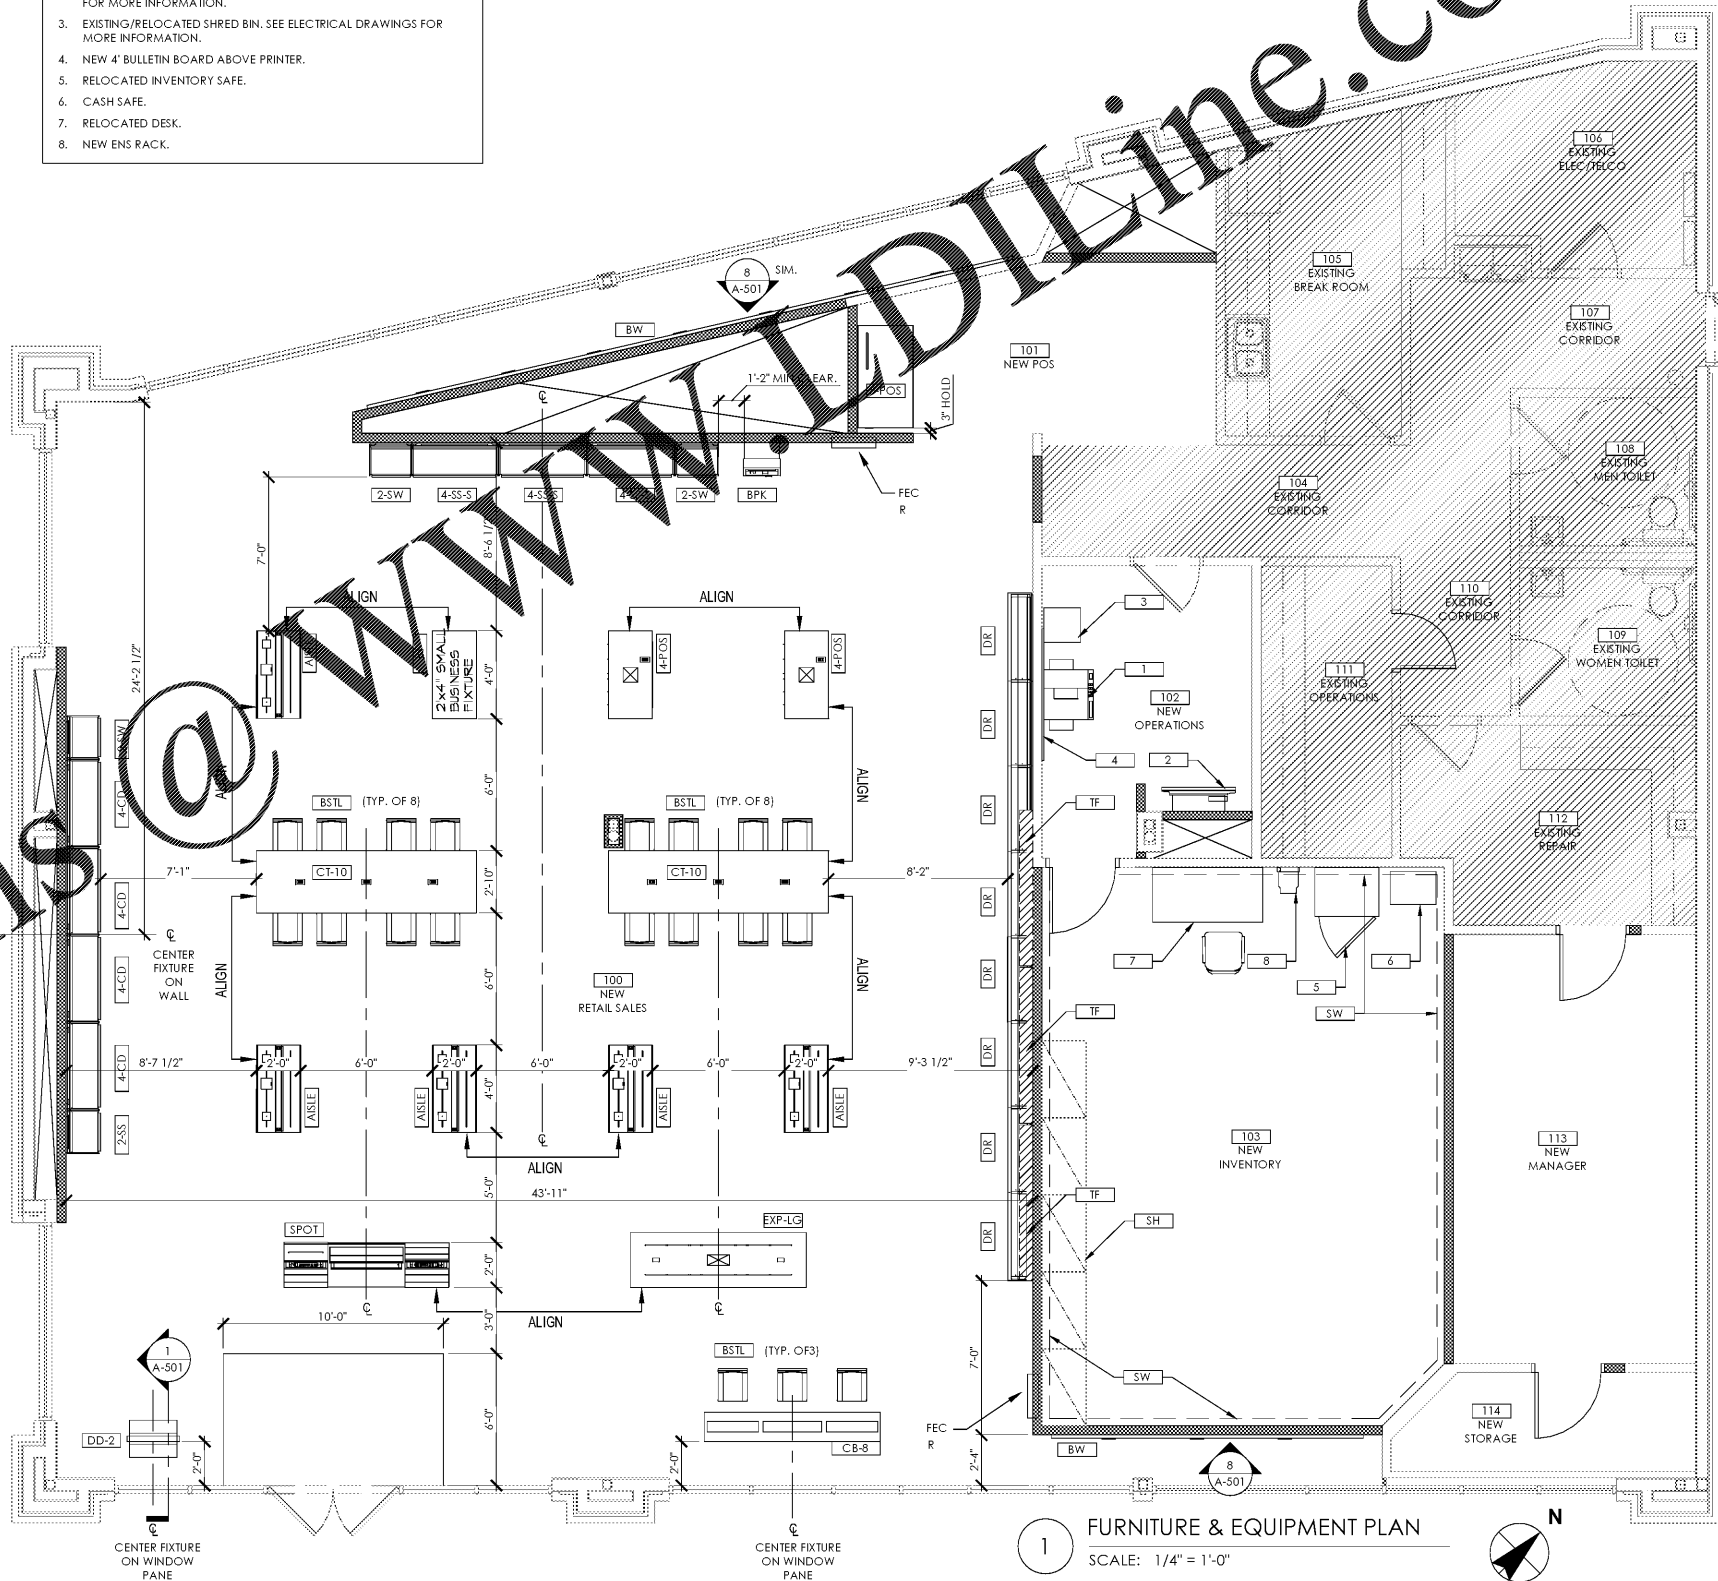

1 FURNITURE & EQUIPMENT PLAN
SCALE: 1/4" = 1'-0"



VERIZON WIRELESS
HENDERSONVILLE-NEXT GEN
1602 FOUR SEASONS BLVD.
HENDERSONVILLE, NC 28792

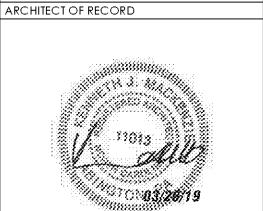

ISSUE	DATE	DESCRIPTION
-	03/25/19	ISSUED FOR PERMIT

PROJECT INFORMATION

PROJECT NO:	V2W.26121
DATE:	03/13/2019
SCALE:	AS NOTED
DRAWN BY:	N.GLUKHOMAN
CHECKED BY:	V.ALVAREZ

FURNITURE & EQUIPMENT PLAN

A-141

P:\Verizon Wireless\Hendersonville, NC 1602 Four Seasons Blvd\VTW22121\AMPTL_Crowling\A-141_1602 Four Seasons Blvd_SFW_Furniture & Equipment Plans.dwg
Author: Jody Lee, 2019.03.28 10:46