

ISSUE	DATE	DESCRIPTION
-	03/25/19	ISSUED FOR PERMIT

PROJECT INFORMATION


PROJECT NO:	V2W.26121
DATE:	03/13/2019
SCALE:	AS NOTED
DRAWN BY:	N.GLUKHOMAN
CHECKED BY:	V.ALVAREZ

SHEET TITLE

PLAN & ELEVATION DETAILS


SHEET NUMBER

A-501

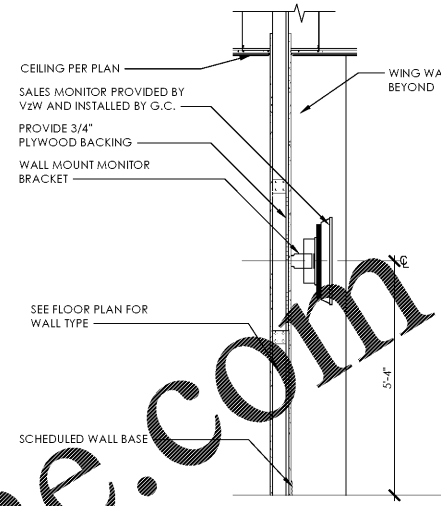



10 SMART BOARD ALCOVE SECTION  
 SCALE: 1/2" = 1'-0"

10 NOT USED  
 SCALE: NTS

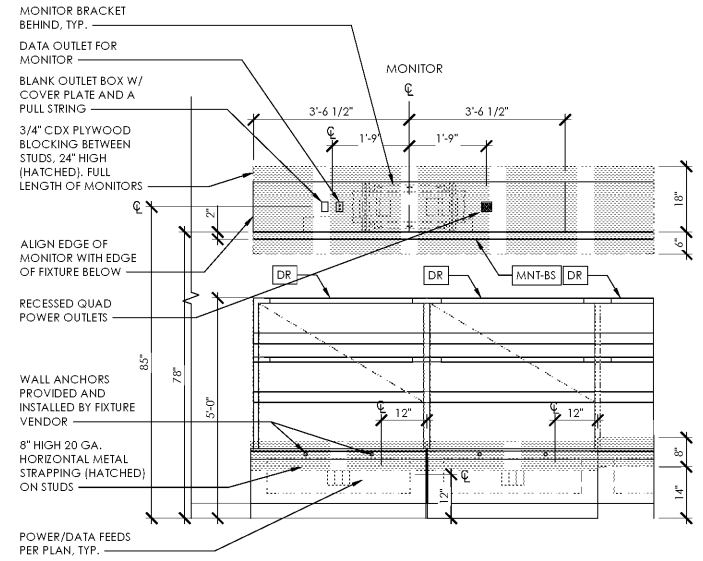


11 TYPICAL STRAPPING PLACEMENT ELEVATION  
 SCALE: 1/2" = 1'-0"

12 ELEVATION FOR FIRE EXTINGUISHER CABINET  
 SCALE: 1" = 1'-0"

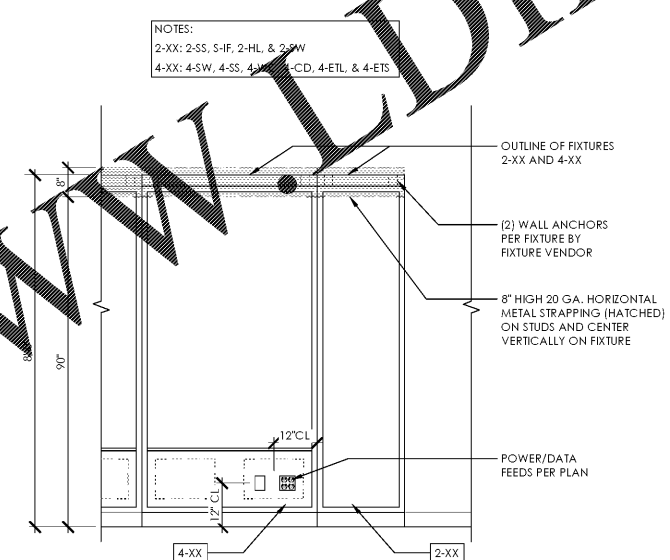
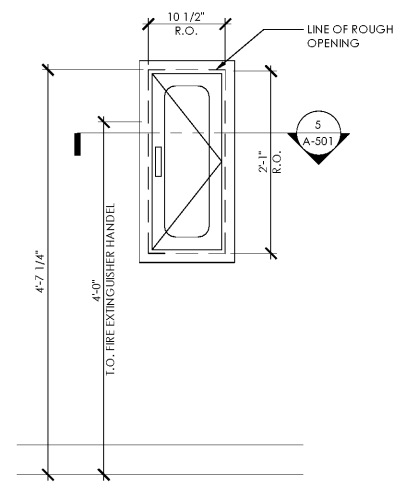


7 TYPICAL STRAPPING PLACEMENT ELEVATION  
 SCALE: 1/2" = 1'-0"


6 DIGITAL DISPLAY MOUNTING PLAN DETAIL  
 SCALE: 1/2" = 1'-0"

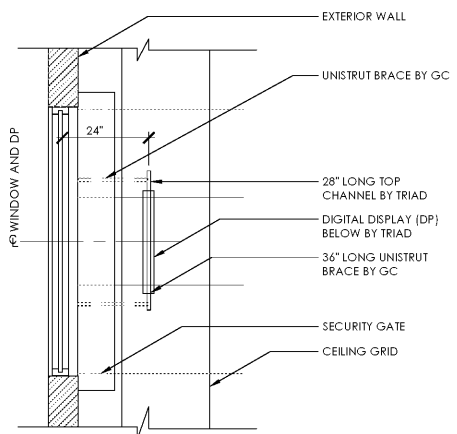


8 BRAND WALL ELEVATION  
 SCALE: 1/2" = 1'-0"

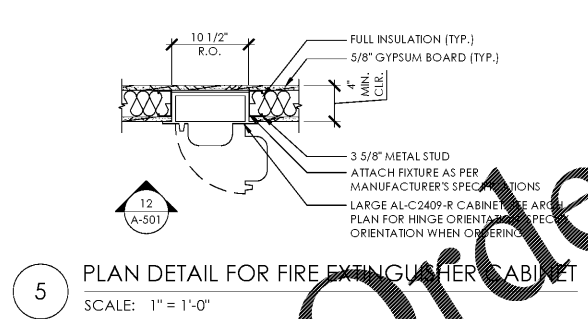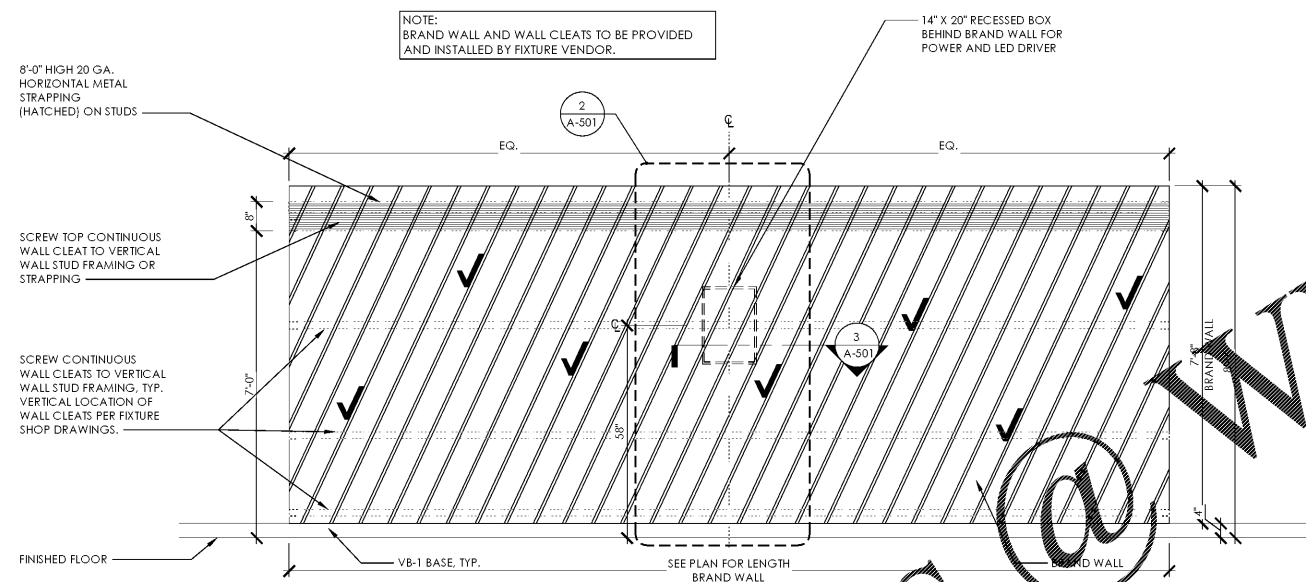


5 PLAN DETAIL FOR FIRE EXTINGUISHER CABINET  
 SCALE: 1" = 1'-0"

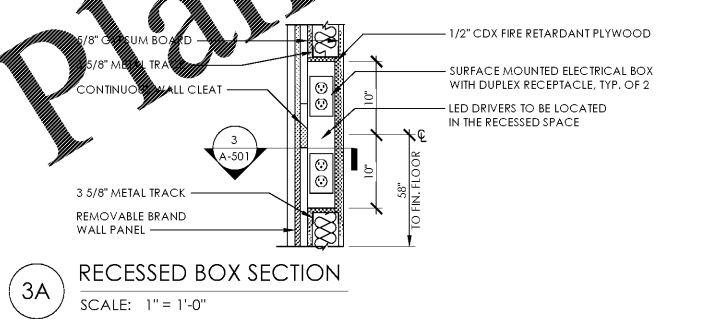

3A RECESSED BOX SECTION  
 SCALE: 1" = 1'-0"

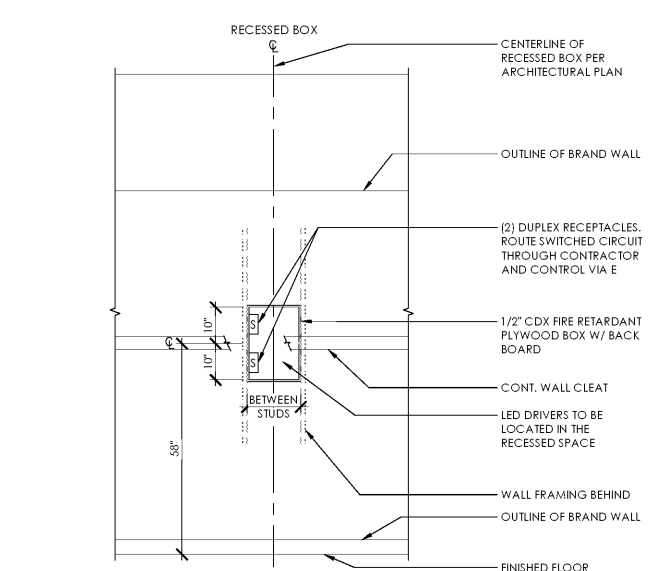

2 POWER DIAGRAM FOR BRAND WALL  
 SCALE: 1/2" = 1'-0"

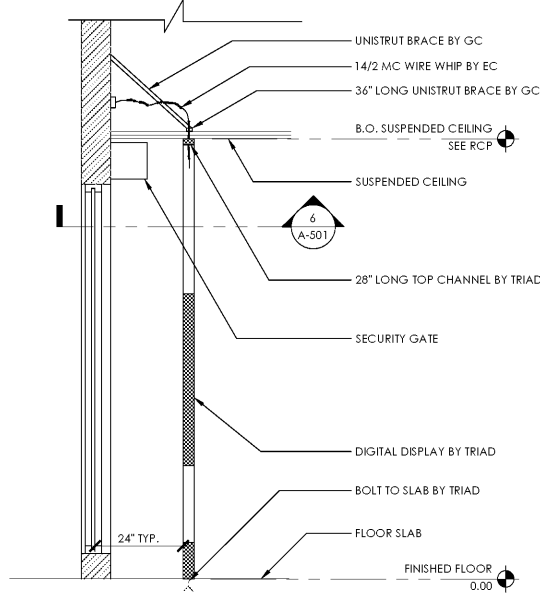

1 DIGITAL DISPLAY MOUNTING SECTION  
 SCALE: 1/2" = 1'-0"

4 TYPICAL STRAPPING PLACEMENT ELEVATION  
 SCALE: 1/2" = 1'-0"

3 RECESSED BOX PLAN DETAIL  
 SCALE: 1" = 1'-0"

Order Plans @ WWW.DILine.com