

FURNITURE KEY

| TYPE | NAME | COUNT | MANUFACTURER | MODEL | NOT ALL KEYNOTES BELOW MAY BE USED; REFER TO PLAN | | | | DESCRIPTION |
|--------------|--------------------------|-------|--------------|-------------|---|--------------|----|----|---|
| | | | | | PROVIDED BY | INSTALLED BY | | GC | |
| 4-POS | 4FT POS | 2 | TRIAD | | VZ | GC | VZ | GC | 4'-0" L x 2'-0" W x 2'-10" H |
| 5-POS | POS IN BOH | 1 | TRIAD | | X | | X | | POS IS NOT TO BE NICHED AND/OR SCRIBED TO WALL. SPACE ON EACH SIDE IS REQUIRED FOR ACCESS AND VENTILATION. 4'-8" L x 2'-6" W x 2'-10" H |
| 3' RED CHECK | RED CHECK MARK | 0 | | | X | | X | | 3FT. BOTTOM @ 3'-11 1/2" |
| 4' RED CHECK | RED CHECK MARK | 0 | | | X | | X | | 4FT. BOTTOM @ 3'-11 1/2" |
| 2-XX | WALL CASE | 4 | TRIAD | | X | | X | | 2-HL, 2-F, 2-SS, 2-SW, 2-WC, 2-WC LED, 2'-0" L x 1'-6" W x 8'-0" H. FS = FREE STANDING |
| 4-XX | WALL CASE | 8 | TRIAD | | X | | X | | 4-CD, 4-ETL, 4-ETS, 4-SS, 4-SW, 4-WC, 4-WC LED, 4'-0" L x 1'-6" W x 8'-0" H. FC = FREE STANDING |
| AISLE | AISLE FIXTURE | 5 | TRIAD | | X | | X | | 4'-0" L x 2'-0" W x 4'-4" H |
| BPK | BILL PAYMENT KIOSK | 1 | | | X | | X | | VERIZON I.T. PROVIDES. CONSTRUCTION TO BOLT UNIT(S) TO FLOOR |
| BSTL | COUNTER STOOL | 16 | TRIAD | V002-13-797 | X | | X | | 1'-2" L x 1'-2" W x 2'-11" H |
| BT | BUSINESS TABLE | 1 | | | X | | X | | 4'-0" L x 2'-0" W x 4'-4" H |
| BW | BRAND WALL | 1 | TRIAD | | X | | X | | SIZE PER PLAN. FS = FREE STANDING |
| BWPW | BLACK & WHITE PHOTO WALL | 1 | TRIAD | | X | | X | | SIZE PER PLAN |
| CB-6 | COLLABORATION BAR | 0 | TRIAD | | X | | X | | SMALL TABLE 6'-0" D x 1'-4" W x 3'-3" H |
| CB-8 | COLLABORATION BAR | 0 | TRIAD | | X | | X | | SMALL TABLE 8'-0" D x 1'-4" W x 3'-3" H |
| CO-F | COPIER FLOOR | 1 | RICOH | MPc3004 | X | | X | | 26.3" W X 29.1" D X 47.5" H |
| CT-8 | COLLABORATION TABLE | 0 | TRIAD | | X | | X | | SMALL TABLE. 8'-0" L x 2'-10" W x 3'-3" H |

FURNITURE KEY CONT.


| TYPE | NAME | COUNT | MANUFACTURER | MODEL | NOT ALL KEYNOTES BELOW MAY BE USED; REFER TO PLAN | | | | DESCRIPTION |
|---------|---------------------------|-----------|----------------------------|-----------------------------|---|--------------|---|----|--|
| | | | | | PROVIDED BY | INSTALLED BY | | GC | |
| CT-10 | COLLABORATION TABLE | 2 | TRIAD | | X | | X | | LARGE TABLE. 10'-0" L x 2'-10" W x 3'-3" H |
| DD-1 | DIGITAL DISPLAY | 0 | TRIAD | | X | | X | | SINGLE MONITOR |
| DD-2 | DIGITAL DISPLAY | 1 | TRIAD | | X | | X | | DOUBLE MONITOR |
| DR | DEVICE RACK | 6 | TRIAD | | X | | X | | DEVICE RACK |
| EG-01 | PICTURE RAIL | 0 | TRIAD | | X | | X | | 58.9" ULTRA STRETCH MONITOR |
| EXP-BAR | EXPERIENCE BAR | 0 | TRIAD | | X | | X | | EXPERIENCE BAR |
| EXP-LG | EXPERIENCE TABLE | 1 | TRIAD | | X | | X | | LARGE EXPERIENCE TABLE |
| FEC/FE | FIRE EXTINGUISHER CABINET | 3(EXIST) | LARSEN'S MANUFACTURING CO. | C2409-R | X | | X | | CAMEO SERIES MODEL CLEAR BULB IN BLACK LETTERS, S.S. SATIN FINISH |
| KC | KID'S CHAIR | 0 | TRIAD | | X | | X | | KID'S CHAIR |
| KT | KID'S TABLE | 0 | TRIAD | | X | | X | | KID'S TABLE |
| MNT-BS | PICTURE RAIL | 0 | TRIAD | | X | | X | | TO HOLD HALF MONITORS |
| PB-6 | PARENT BENCH | 2 | TRIAD | | X | | X | | PARENT'S BENCH |
| PB-8 | PARENT BENCH | 0 | TRIAD | | X | | X | | 8FT PARENT'S BENCH |
| SH | INVENTORY SHELVES | 4 (EXIST) | | | X | | X | | EXISTING INVENTORY SHELVES |
| SPOT | SPOTLIGHT FIXTURE | 1 | TRIAD | | X | | X | | SPOTLIGHT FIXTURE |
| SW | INVENTORY SLAT WALL | 66' | KC-STORE FIXTURES | 01121 1403 ALUMINUM INSERTS | X | | X | | 8" W X 4" W GRAY MELAMINE SLAT WALL. SLAT WALL FROM FINISHED FLOOR TO 24" BELOW FINISH CEILING. VERIFY CEILING HEIGHT PRIOR TO ORDERING. GROOVES ARE 3" O.C. |
| TF | TICKER FILLER | 2 | TRIAD | | X | | X | | TICKER FILLER. SIZE PER PLAN |



VERIZON WIRELESS
NEXT GEN
149 FITNESS WAY
JOHNSON CITY, TN
37604



ARCHITECT OF RECORD

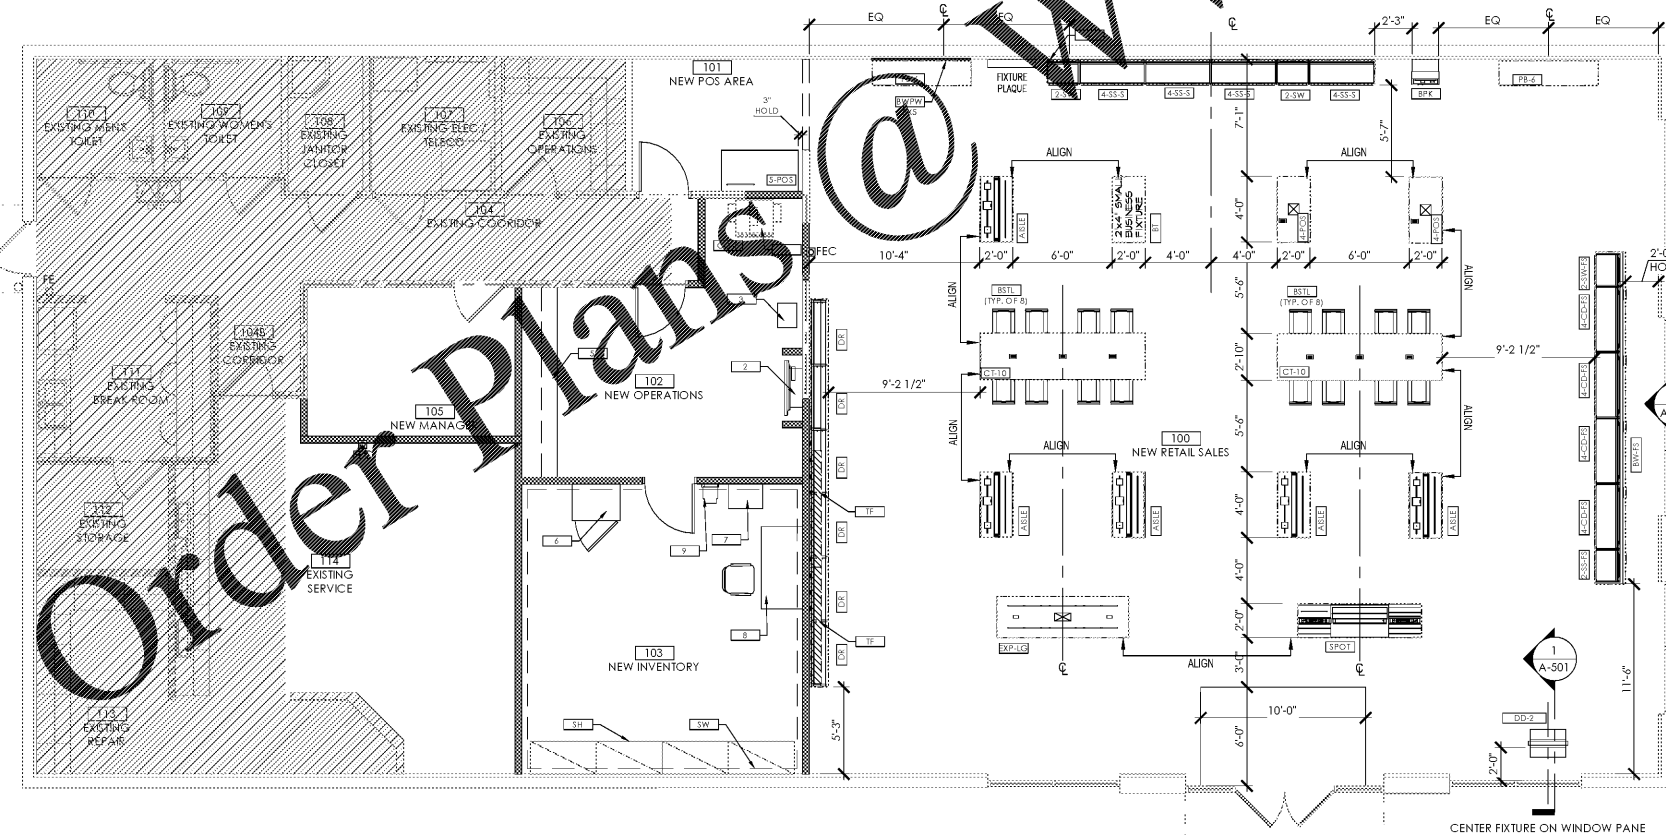

1 FURNITURE & EQUIPMENT PLAN
SCALE: 1/4" = 1'-0"

- FURNITURE NOTES** REFER TO T-001 FOR GENERAL NOTES.
- ALL MOVABLE FURNITURE SHALL BE PROVIDED BY VERIZON. ALL OTHER FURNITURE ITEMS, IE. COUNTERS & CABINETS, ETC., SHALL BE THE CABINET CONTRACTOR'S RESPONSIBILITY.
 - VERIZON MUST COMPLY WITH ALL FEDERAL, STATE & LOCAL ACCESSIBILITY REQUIREMENTS FOR ALL EMPLOYEE & CUSTOMERS WITH RESPECT TO FURNITURE, FIXTURES, DISPLAYS, & SIGNAGE WHICH THEY PROVIDE.
 - CONTRACTOR SHALL VERIFY THE LOCATION & UNIT WIDTH/ HEIGHT REQUIREMENTS OF FREESTANDING DISPLAYS WITH VERIZON.
 - ALL OVERALL FURNITURE DIMENSIONS ARE TO FINISH; ALL DIMENSIONS FROM FURNITURE TO WALLS ARE TO THE WALL'S SUBSTRATE.
 - PROVIDE ALL DIGITAL DISPLAY & BRAND WALL FIXTURES AT STOREFRONT AS ALLOWABLE BY CODE.

- KEYNOTES**
- RELOCATED COPY MACHINE. SEE ELECTRICAL DRAWINGS FOR MORE INFORMATION.
 - RELOCATED SMART BOARD. SEE ELECTRICAL DRAWINGS FOR MORE INFORMATION.
 - RELOCATED SHRED BIN. SEE ELECTRICAL DRAWINGS FOR MORE INFORMATION.
 - NEW PLAQUE FIXTURE MAY BE ADDED TO PHOTO WALL. REVIEW PHOTO WALL CONFIGURATION W/FIXTURE VENDOR AND VERIZON PRIOR TO INSTALL.
 - NEW MILLWORK.
 - RELOCATED INVENTORY SAFE
 - CASH SAFE.
 - RELOCATED DESK.
 - NEW ENS RACK

DIGITAL DISPLAY

| DISPLAY STATUS | |
|----------------|---------------------------|
| X | RESEARCH PENDING |
| | ALLOWED - NO RESTRICTIONS |
| | ALLOWED - RESTRICTIONS |
| | NOT ALLOWED |

| ISSUE | DATE | DESCRIPTION |
|-------|----------|-----------------|
| - | 04/01/19 | PERMIT/ BID SET |

PROJECT INFORMATION
PROJECT NO: V2W.26122
DATE: 04/01/2019
SCALE: AS NOTED
DRAWN BY: A. KLINKE
CHECKED BY: V. ALVAREZ

FURNITURE & EQUIPMENT PLAN
SHEET NUMBER

A-141

© Verizon Wireless Johnson City, TN. All Rights Reserved. No part of this drawing may be reproduced without the written permission of the Architect of Record. Date: April 1, 2019. 1:25:13 PM