



12 ELEVATION FOR FIRE EXTINGUISHER CABINET
SCALE: 1" = 1'-0"

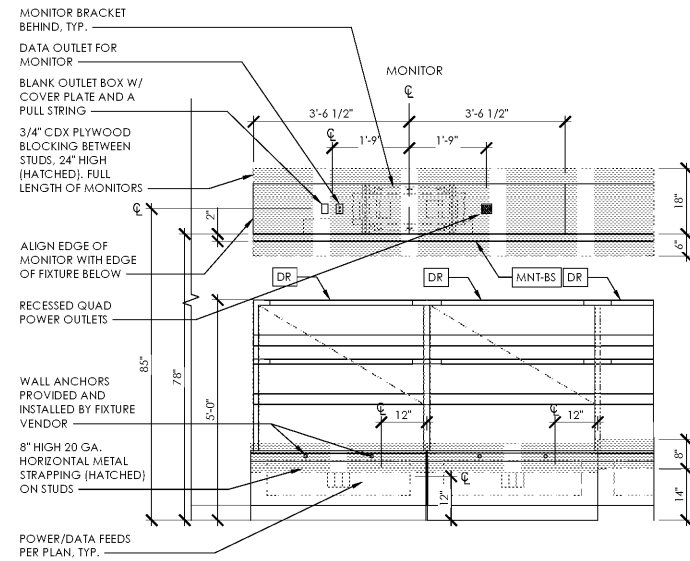


11 TYPICAL STRAPPING PLACEMENT ELEVATION
SCALE: 1/2" = 1'-0"


10 NOT USED
SCALE: NTS

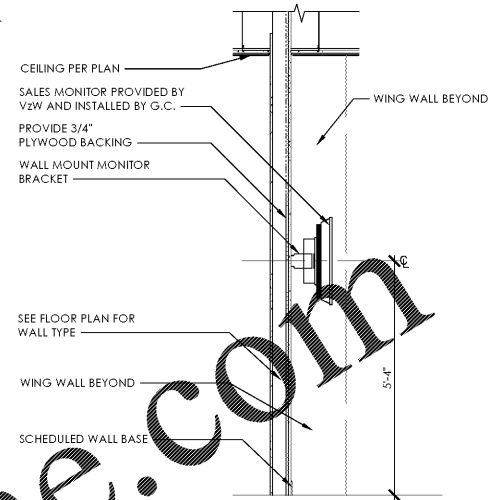


SMART BOARD ALCOVE SECTION
SCALE: 1/2" = 1'-0"

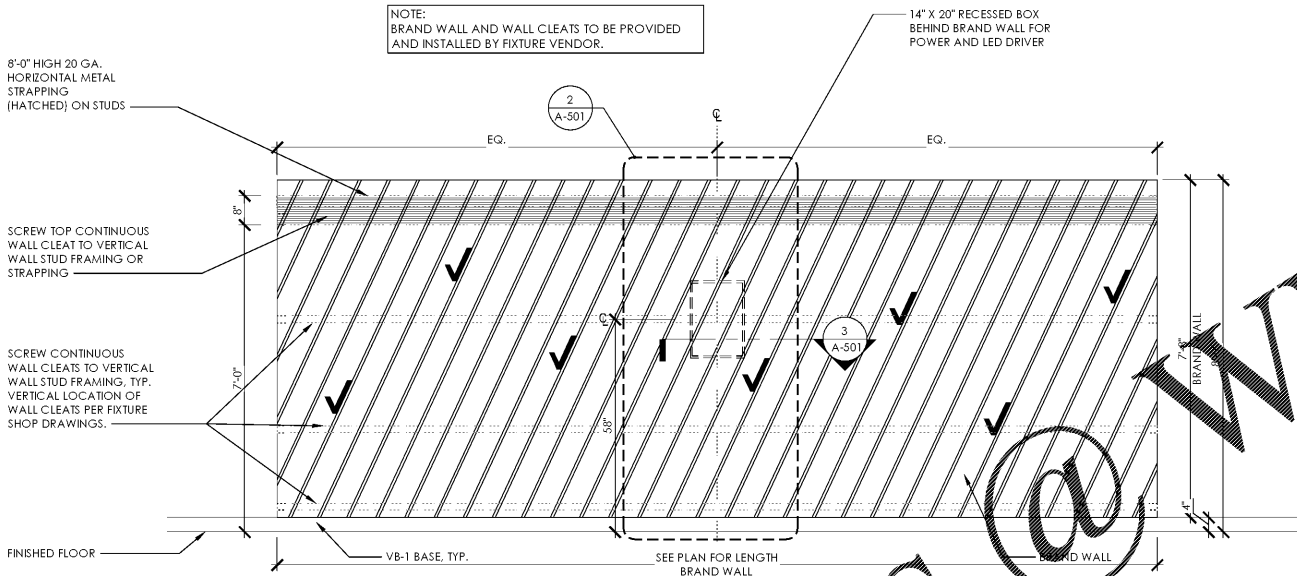


8 BRAND WALL ELEVATION
SCALE: 1/2" = 1'-0"

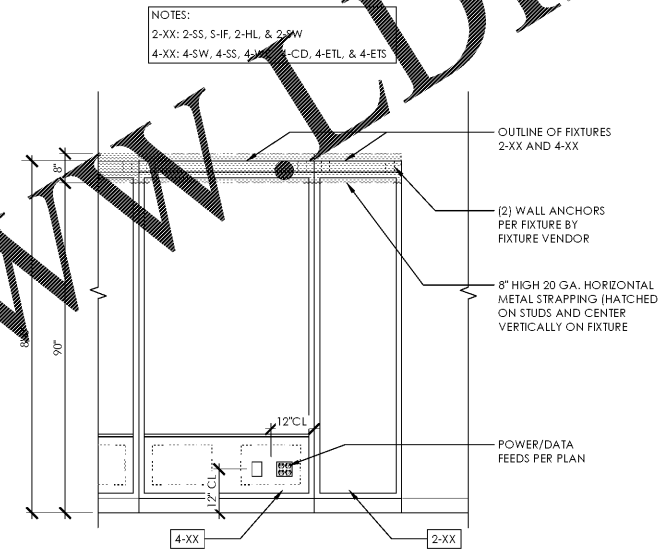


7 TYPICAL STRAPPING PLACEMENT ELEVATION
SCALE: 1/2" = 1'-0"

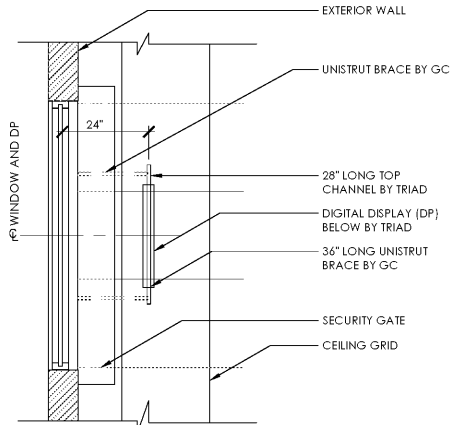


6 DIGITAL DISPLAY MOUNTING PLAN DETAIL
SCALE: 1/2" = 1'-0"

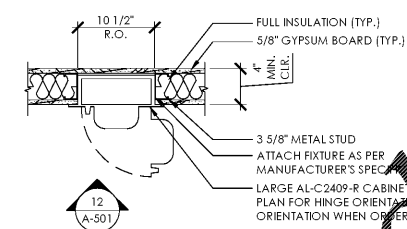


5 PLAN DETAIL FOR FIRE EXTINGUISHER CABINET
SCALE: 1" = 1'-0"

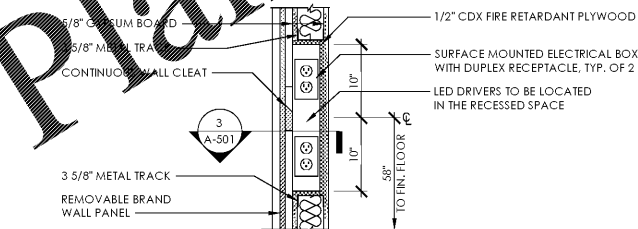


3A RECESSED BOX SECTION
SCALE: 1" = 1'-0"

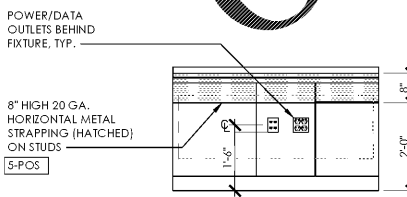


4 TYPICAL STRAPPING PLACEMENT ELEVATION
SCALE: 1/2" = 1'-0"

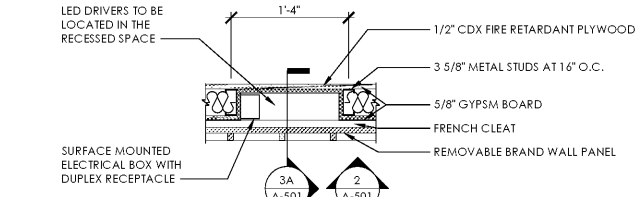

3 RECESSED BOX PLAN DETAIL
SCALE: 1" = 1'-0"

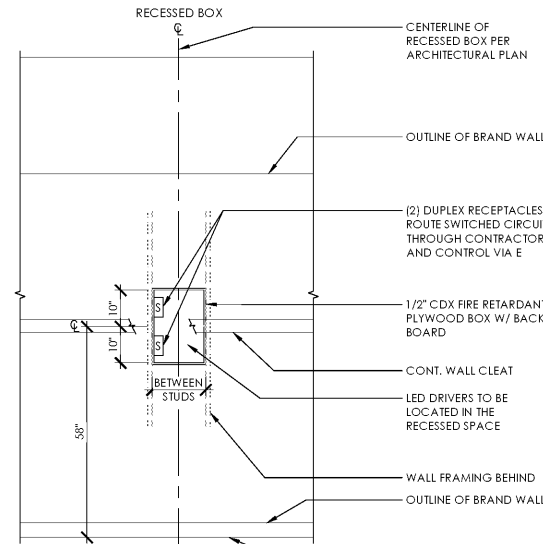

2 POWER DIAGRAM FOR BRAND WALL
SCALE: 1/2" = 1'-0"

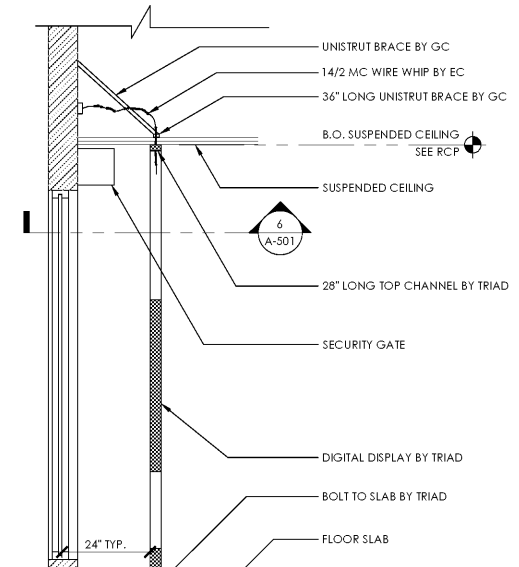

1 DIGITAL DISPLAY MOUNTING SECTION
SCALE: 1/2" = 1'-0"

verizon

VERIZON WIRELESS
NEXT GEN
149 FITNESS WAY
JOHNSON CITY, TN
37604

CORE STATES
GROUP
CORE STATES, INC.

ARCHITECT OF RECORD



ISSUE	DATE	DESCRIPTION
-	04/01/19	PERMIT/ BID SET

PROJECT INFORMATION	
PROJECT NO:	V2W.26122
DATE:	04/01/2019
SCALE:	AS NOTED
DRAWN BY:	A. KLINKE
CHECKED BY:	V. ALVAREZ

PLAN & ELEVATION
DETAILS

SHEET NUMBER

A-501