



SIDWALK CROSSING FLUME DETAIL
SCALE: N.T.S.

NOTE: USE McNICHOLS QUALITY GRATING FASTENER TYPE RI-4010/15 INSERT TO SECURE GRATES.
(ITEM # BARCD0000000012639)

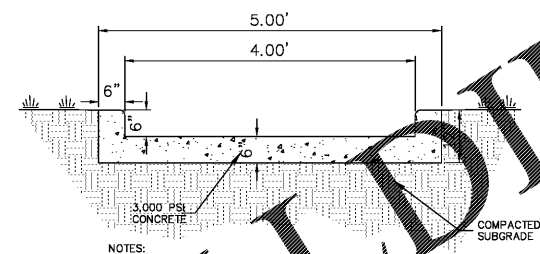


FLUME DETAIL
SCALE: N.T.S.

NOTES:
1. COMPACT SUBGRADE TO 95% STANDARD PROCTOR.
2. INSTALL EXPANSION JOINTS EVERY 10 FT.
3. USE 5000 PSI CONCRETE WITH FIBER OR 4" X 4" WELDED WIRE MESH

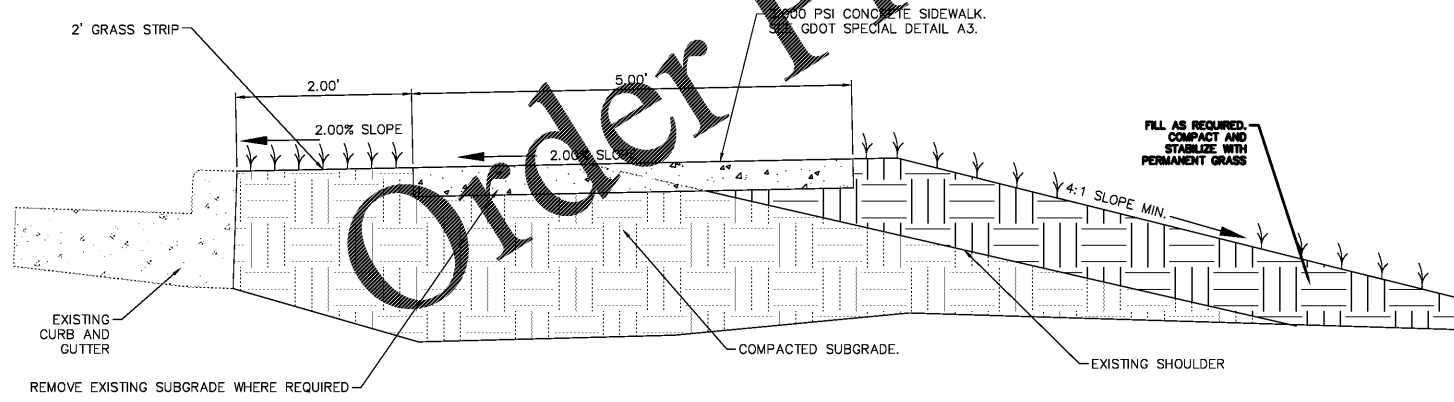


TYPICAL SIDEWALK CROSS SECTION
SCALE: N.T.S.


NOTE: FOR COMPACTION REQUIREMENTS SEE D.O.T. STD.

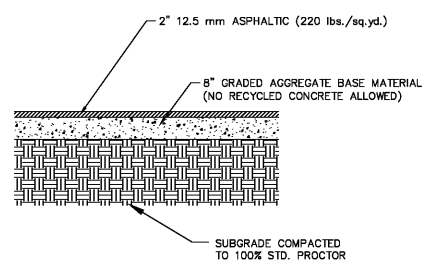

ASPHALT PAVEMENT DETAIL (TRUCK AREAS)
SCALE: N.T.S.

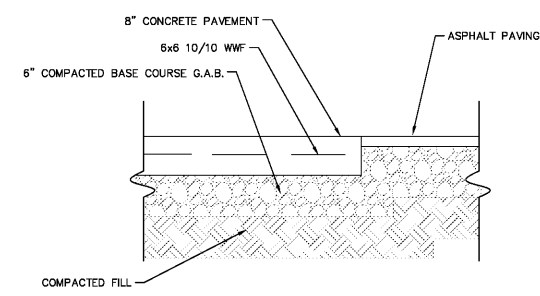


8" CONCRETE PAVEMENT
SCALE: N.T.S.

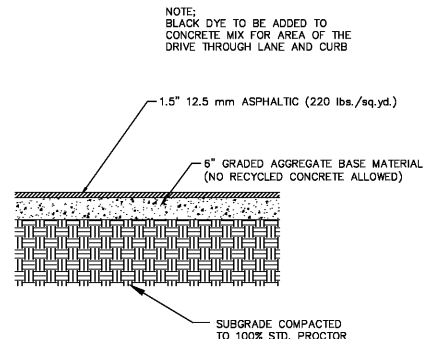

ASPHALT PAVEMENT DETAIL (PARKING)
SCALE: N.T.S.

NOTE: BLACK DYE TO BE ADDED TO CONCRETE MIX FOR AREA OF THE DRIVE THROUGH LANE AND CURB

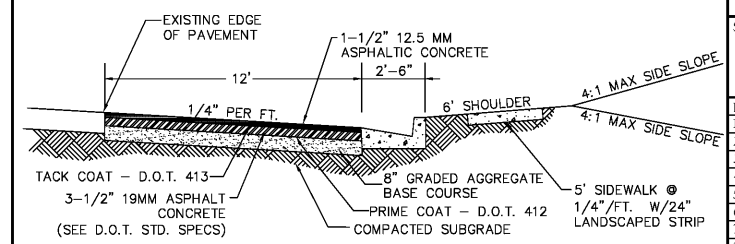

TYPICAL DOT PAVEMENT SECTION
SCALE: N.T.S. WITH CURB & GUTTER

NOTE: CONTRACTOR SHALL PERFORM ALL WORK ON D.O.T. R/W ACCORDING TO D.O.T. "STANDARD SPECIFICATIONS" AND ACCORDING TO D.O.T. PERMIT BY AUTHORIZED D.O.T. PERSONNEL



THIS DRAWING IS THE PROPERTY OF T. R. LONG ENGINEERING, P.C. AND MAY NOT BE REPRODUCED, COPIED, OR TRANSMITTED IN ANY MANNER WITHOUT THE EXPRESS WRITTEN PERMISSION OF T. R. LONG ENGINEERING, P.C.
THE CONTRACTOR SHALL VERIFY ALL DIMENSIONS CONTAINED WITHIN THIS SET OF DOCUMENTS AND SHALL REPORT ANY DISCREPANCIES TO T. R. LONG ENGINEERING, P.C. FOR IMMEDIATE RESOLUTION.



T. R. Long Engineering, P.C.
SAVANNAH
306 Commercial Drive
Savannah, Georgia 31406
Office (912) 335-1046
www.trlongeng.com

HINESVILLE
114 North Commerce St.
Hinesville, Georgia 31313
Office (912) 368-5664

SPECIFIC DEVELOPMENT PLAN FOR BURGER KING NAHANTTA, GEORGIA

TAX PARCEL NUMBER: XXXX NAHANTTA, BRANTLEY COUNTY, GA

SHEET NAME: DETAILS

REVISIONS:

1.	
2.	
3.	
4.	
5.	
6.	
7.	
8.	
9.	
10.	

INITIAL DATE: 4/01/2019
DRAWN BY: BDP
CHECKED BY: TR L
PROJECT #: 2019-147

SHEET NUMBER: C-13