


1 BUILDING SECTION
 SCALE: 1/4" = 1'-0"
 EXTERIOR/INTERIOR FINISHES NOT SHOWN

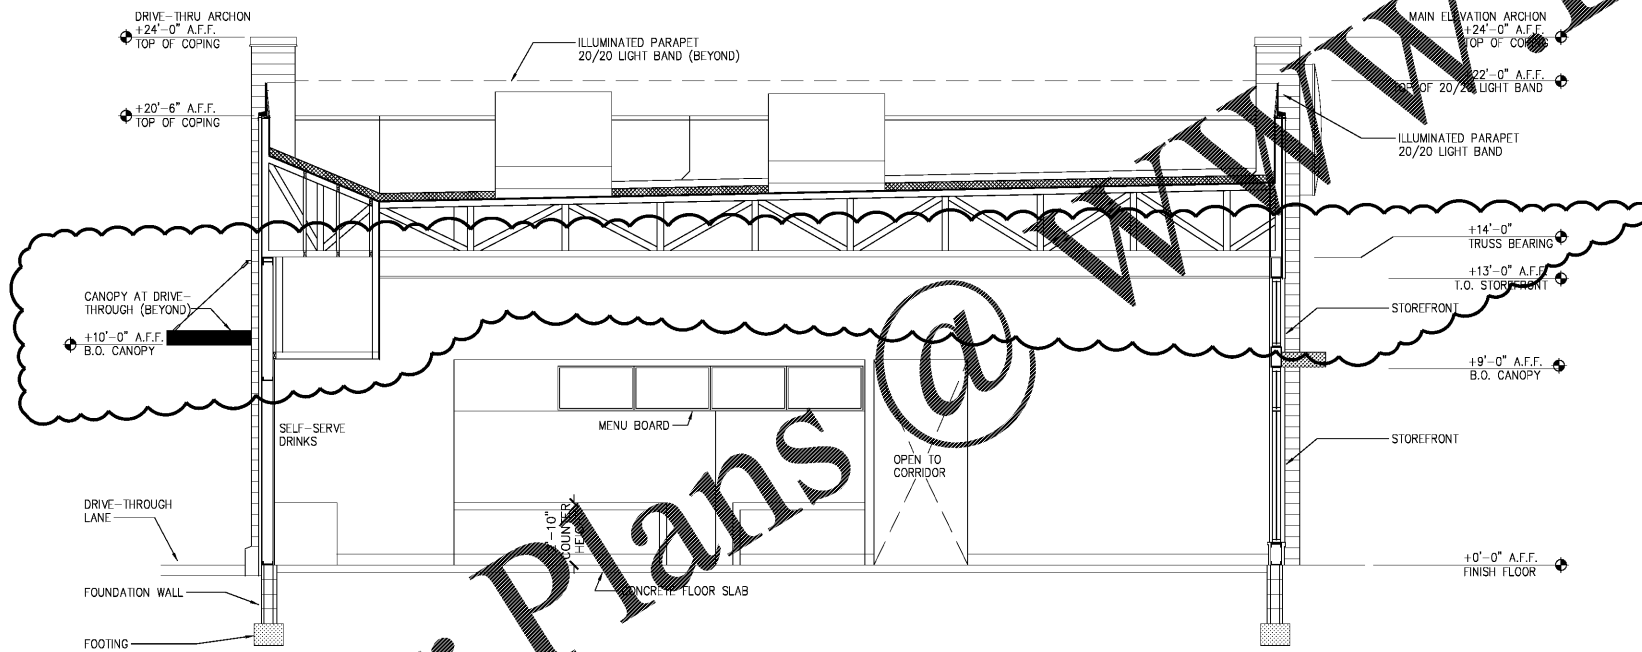

2 BUILDING SECTION
 SCALE: 1/4" = 1'-0"
 EXTERIOR/INTERIOR FINISHES NOT SHOWN

Order Plans @

WWW.LDILINE.COM



PREMIER KINGS, INC.
 5529 CAMMACHAEL ROAD
 MONTGOMERY, ALABAMA 36117
 P-O-BOX 10000
 LINDSEY@BKALABAMA.COM

2126 Morris Avenue
 Birmingham, AL 35203
 Phone: (205) 329-1751
 Fax: (205) 329-1751
 www.jmhu.com

James M. Huckestein
 architect, AIA

architecture • planning • interior design



04/11/19

BUILDING SECTIONS & INTERIOR ELEVATIONS