


* Standard Trellis / Pergola Design




① Community Table & Pergola


Order Plans

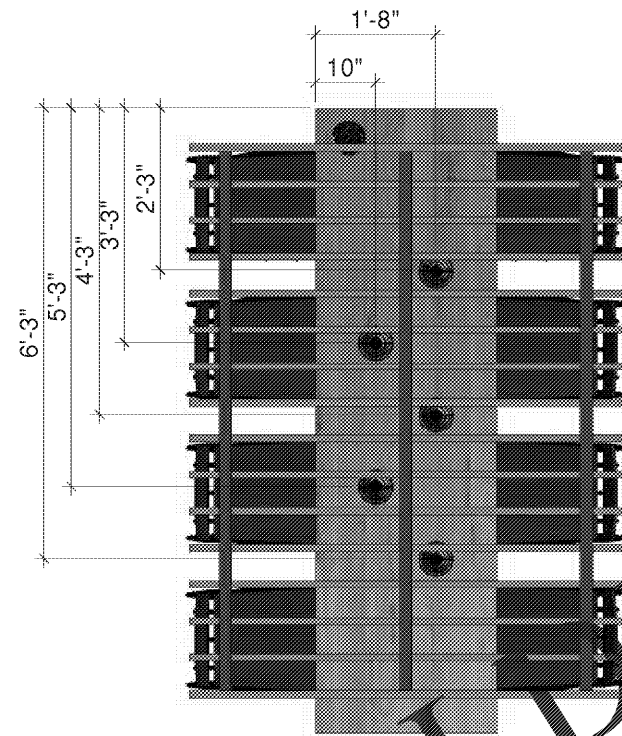

② Elevation Top
3/8" = 1'-0"

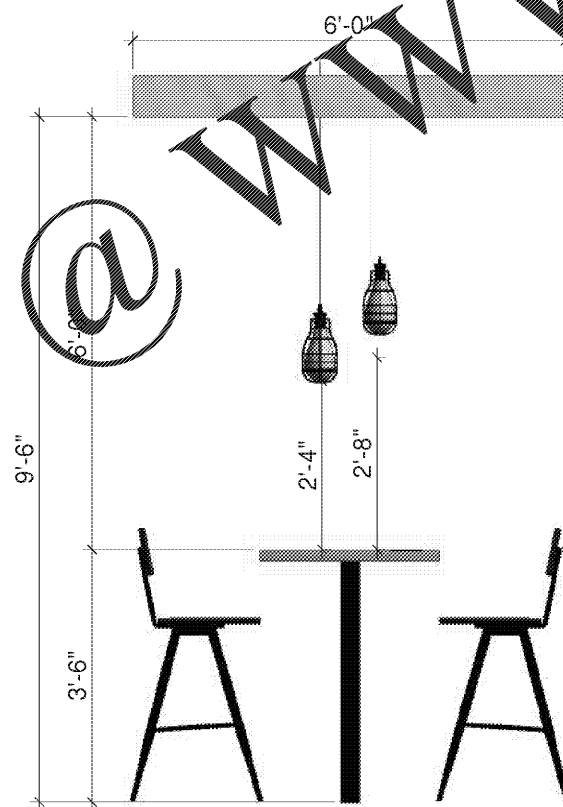

③ Elevation Front
3/8" = 1'-0"

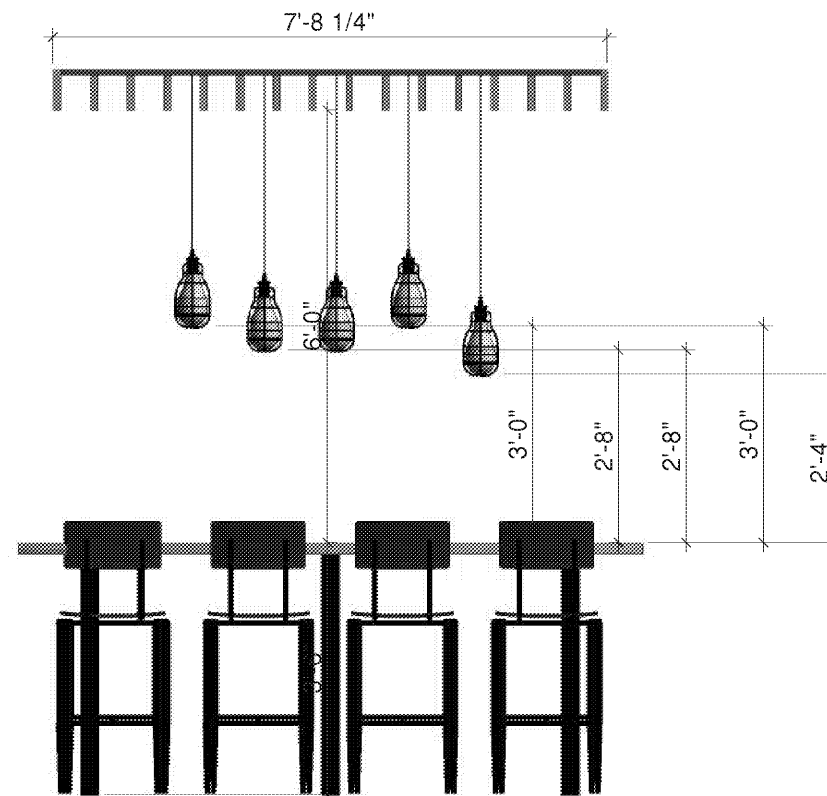

④ Elevation Side
3/8" = 1'-0"

SEATING Concepts
125 Connell Ave
Rockdale, IL 60436
www.seating-concepts.com
T: 815.730.7980
F: 815.730.7969

This drawing contains proprietary information by Seating Concepts. Unauthorized use or reproduction is prohibited without expressed consent of Seating Concepts.

Project Contacts:

Please contact one of the following Seating Concepts team members to address any concerns you may have:

Customer Service: 815.730.7980
Krista Bagley - Manager x 2219
Cheri Salamon x 2224
Lorna Cullison x 2246
Kerry Studer x 2223

Interior Design: 815.730.7980
Samantha Uthe - Director x 2251
Deborah Paulik x 2262
Tyler Rodgers x 2211



PROJECT: Garden Grill

LOCATION: Nahunta, GA

ADDRESS: TBD

STORE #: TBD

DESIGNER: Tyler Rodgers

CSR: --

SALES MANAGER: Jeff Allison

START DATE: 3-25-19

REVISION HISTORY			
DATE	#	DESCRIPTION	XY
4-5-19	1	Revised Wall Legend	TR

SHEET TITLE: Soffit Details - Pergola

ID-12.0

11 x 17 SIZE FORMAT