


This drawing contains proprietary information by Seating Concepts. Unauthorized use or reproduction is prohibited without expressed written consent of Seating Concepts.

Project Contacts:


Please contact one of the following Seating Concepts team members to address any concerns you may have:

Customer Service: 815.730.7980
 Krista Bagley - Manager x 2219
 Cheri Salamon x 2224
 Lorna Cullison x 2246
 Kerry Studer x 2223

Interior Design: 815.730.7980
 Samantha Uthe - Director x 2251
 Deborah Paulik x 2262
 Tyler Rodgers x 2211

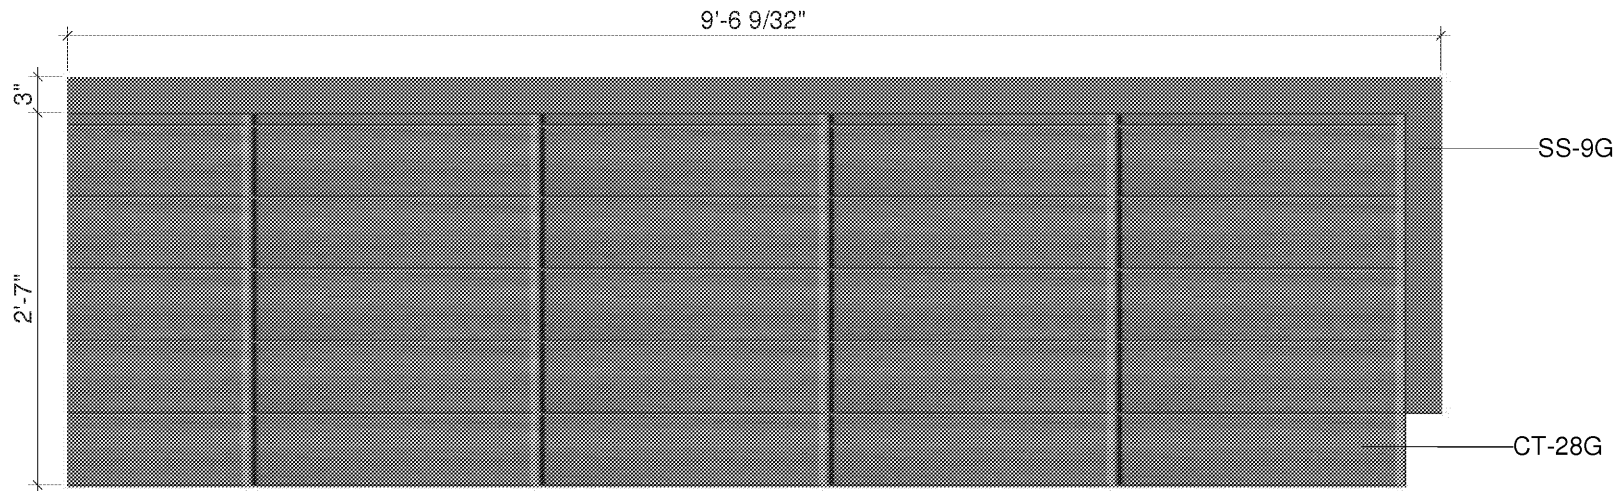

1 FSC Elevation
3/4" = 1'-0"

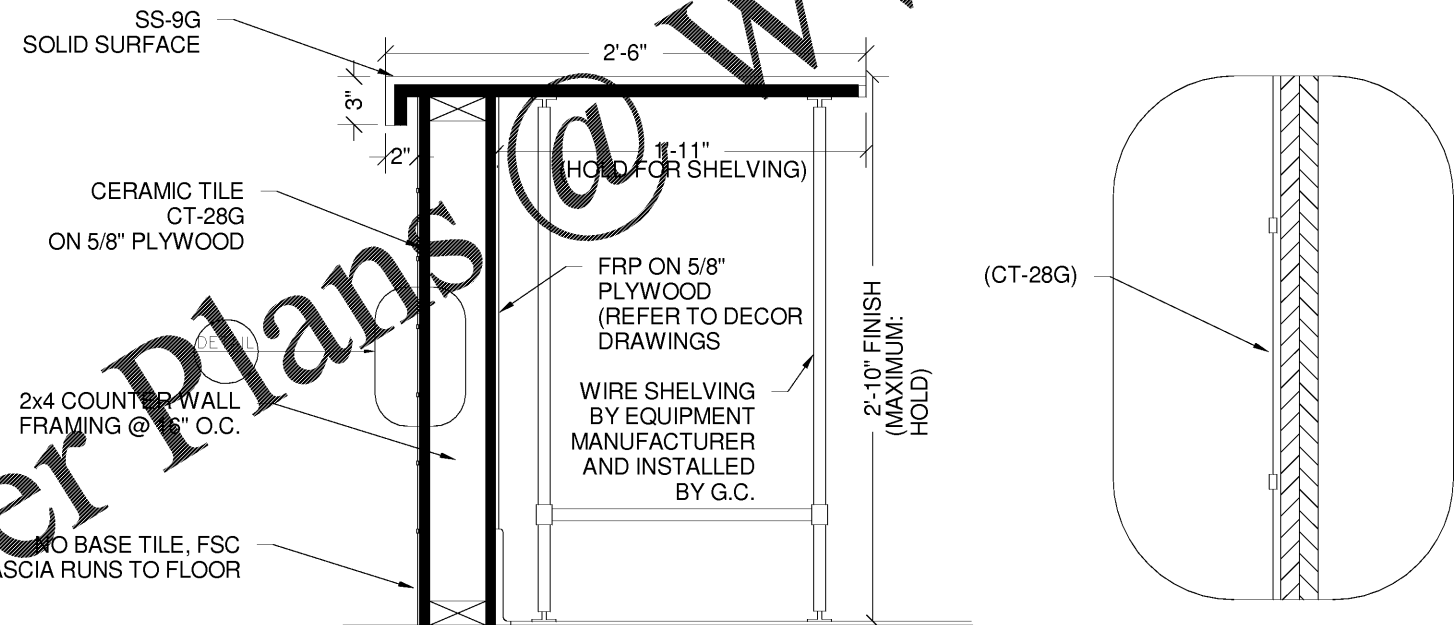

2 FSC Detail
1" = 1'-0"



PROJECT: Garden Grill
 LOCATION: Nahunta, GA
 ADDRESS: TBD
 STORE #: TBD
 DESIGNER: Tyler Rodgers
 CSR: --
 SALES MANAGER: Jeff Allison

START DATE: 3-25-19

REVISION HISTORY			
DATE	#	DESCRIPTION	XY
4-5-19	1	Revised Wall Legend	TR

SHEET TITLE: Front Service Counter Details

ID-14.0

11 x 17 SIZE FORMAT