


STEEL LEGEND		CORE DRILLED		FREE STANDING		BOLT DOWN	
REPRESENTATIONAL OF STEEL SYMBOLS. REFERENCE SPECIFICATIONS AND DRAWING SHEETS FOR PRODUCT DESCRIPTIONS.							

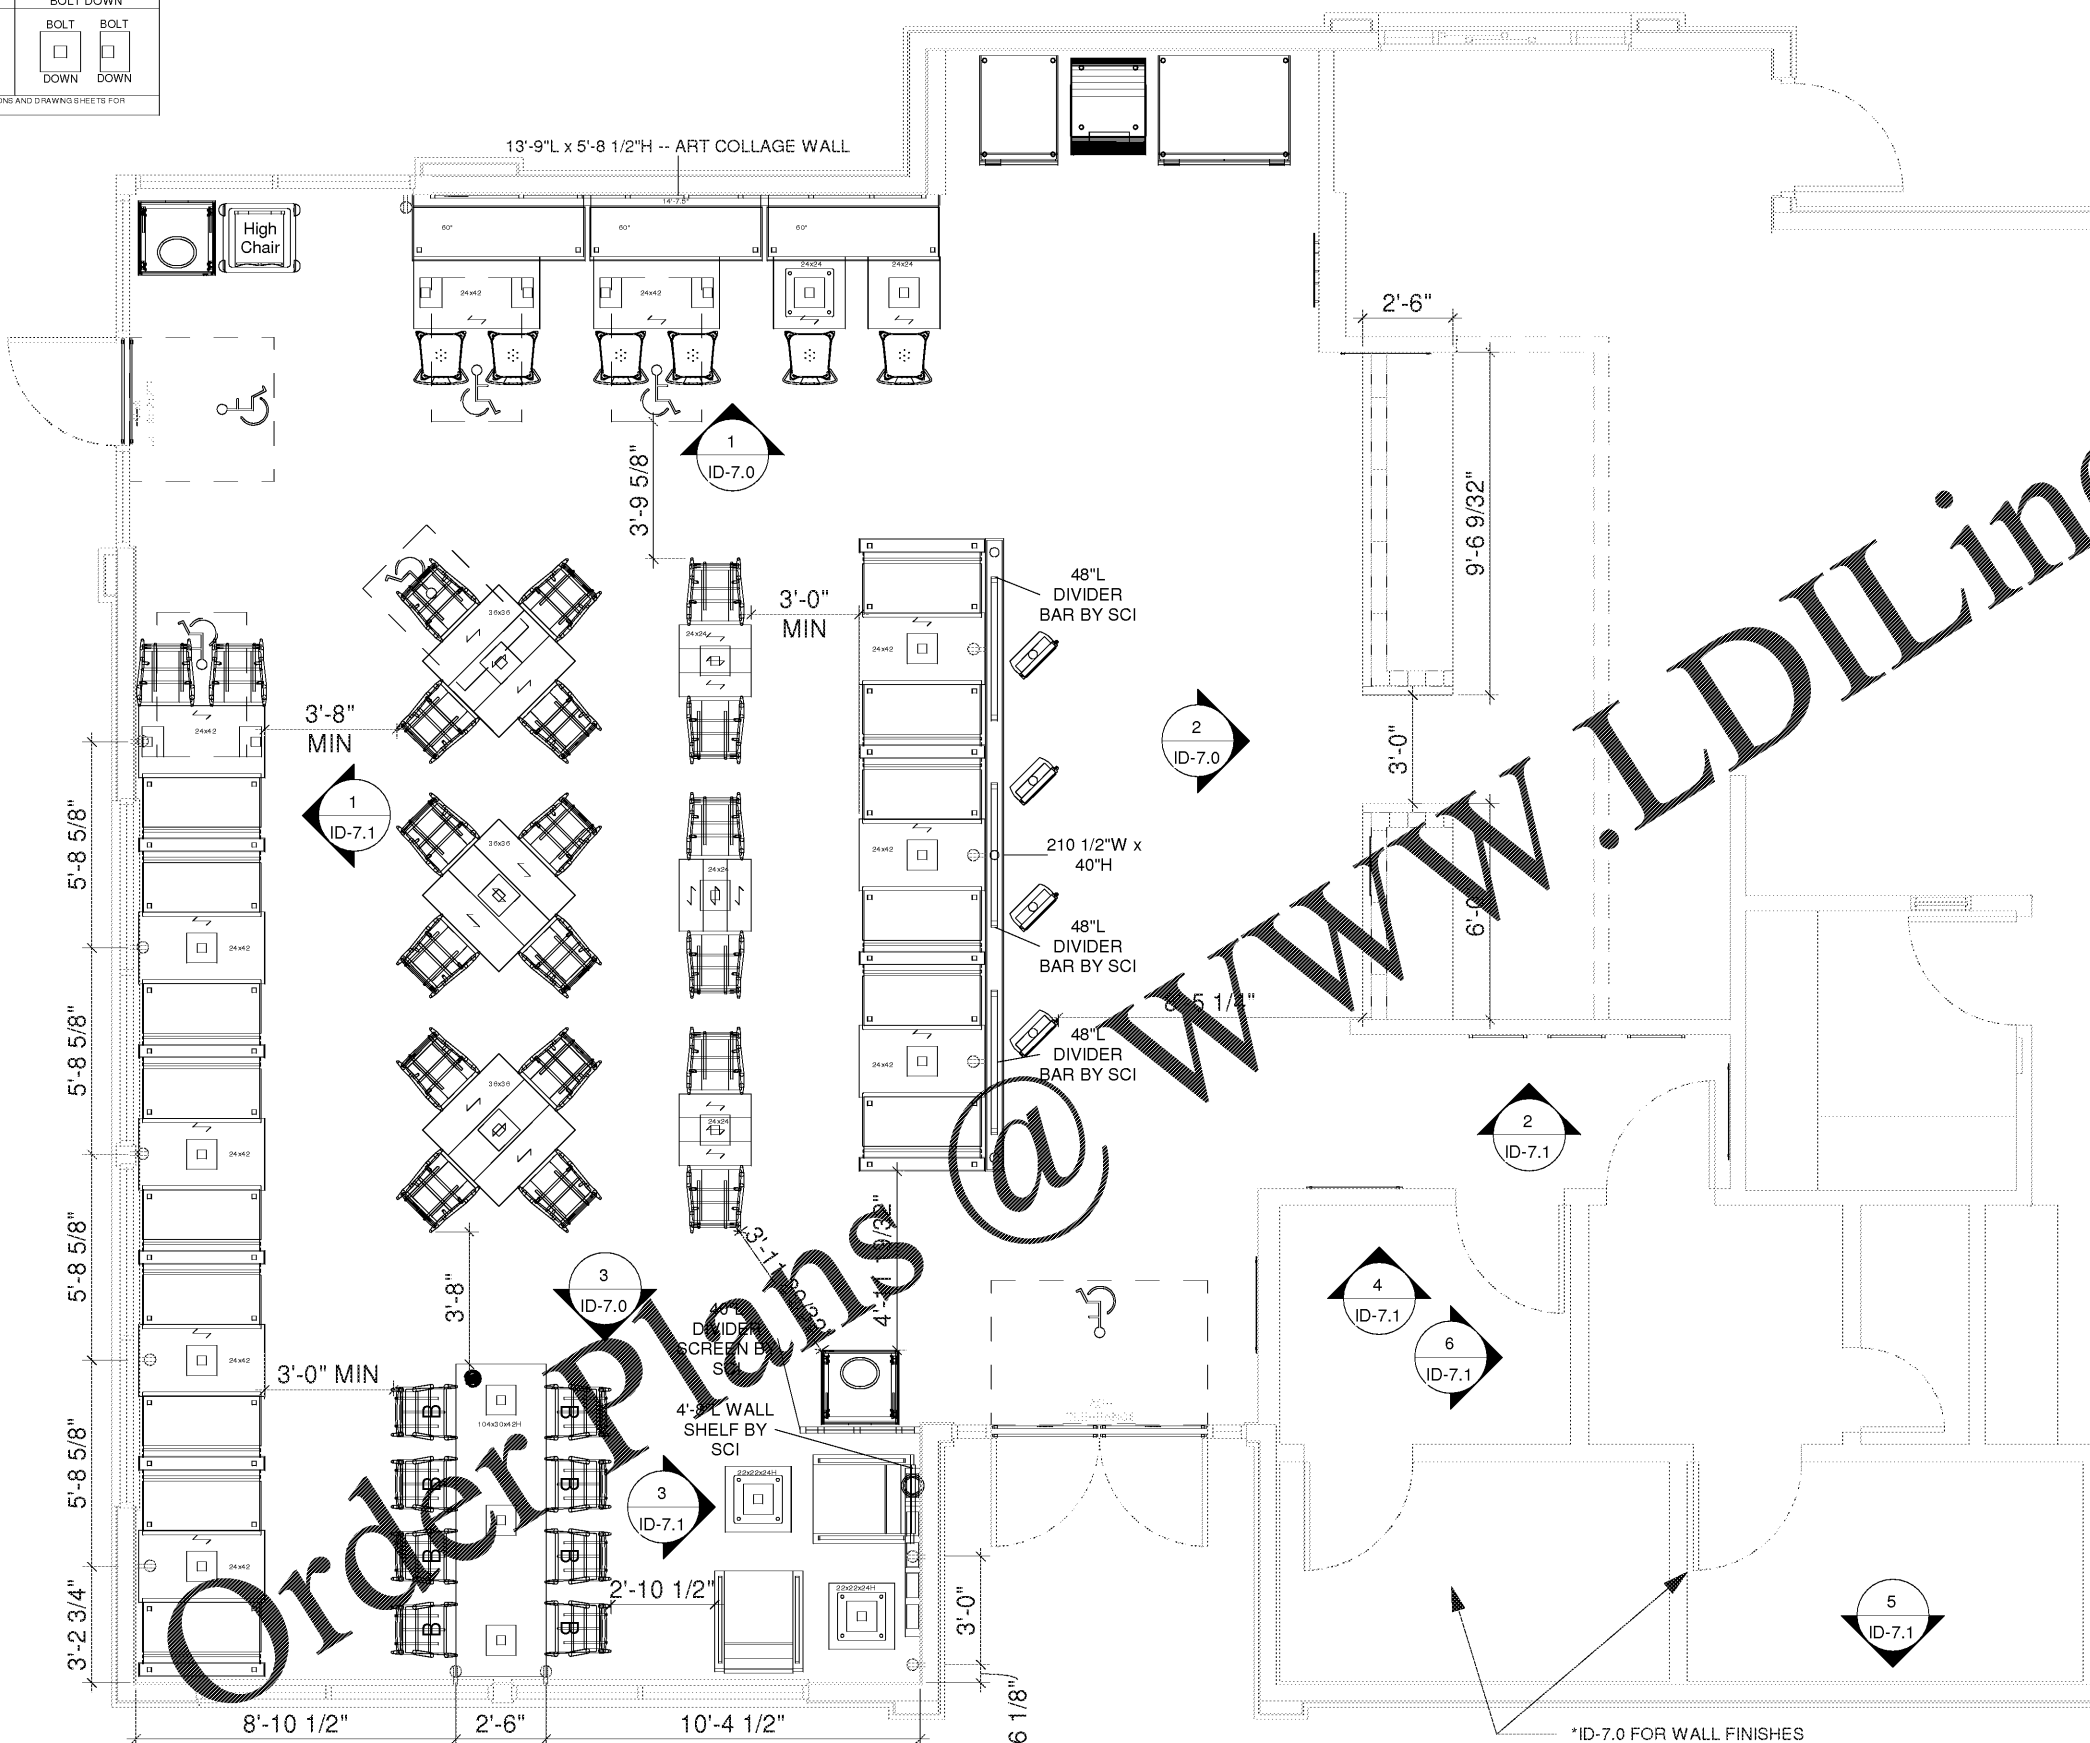


① Seating Layout
3/16" = 1'-0"

SEATING AND TABLE SCHEDULE	TABLE TOP TYPE	SINGLES	2 TOPS	3 TOPS	4 TOPS	5 TOPS	6 TOPS	8 TOPS	10 TOPS	12 TOPS
	TABLE TOP #	2	5	--	13	--	--	1	--	--
	SEAT #	2	10	--	52	--	--	8	--	--
ADA ACCESSIBLE SEATS: 4		TOTAL SEAT COUNT: 72								

PLEASE BE MINDFUL OF THE TRI-LAM ADA TABLES. THE CENTER POST IS OFFSET TO ALLOW FOR ADA CLEARANCE. SEE CORE DRILL PACKAGE THAT SHIPS WITH THE FURNITURE PACKAGE FOR PROPER POST POSITION.

*ID-7.0 FOR WALL FINISHES
 *ID-8.0 OR 8.1 FOR TYPICAL TILE ELEVATIONS
 *ID-11 FOR RESTROOM TILE SPECS
 G.C. TO COORDINATE PLACEMENT OF BABY CHANGING STATION WITH ARCHITECT

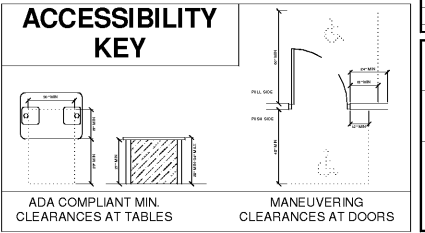

SEATING Concepts
 125 Connell Ave
 Rockdale, IL 60436
 www.seating-concepts.com
 T: 815.730.7980
 F: 815.730.7969

This drawing contains proprietary information by Seating Concepts. Unauthorized use or reproduction is prohibited without expressed consent of Seating Concepts.

Project Contacts:
 Please contact one of the following Seating Concepts team members to address any concerns you may have:
 Customer Service: 815.730.7980
 Krista Bagley - Manager x 2219
 Cheri Salamon x 2224
 Lorna Cullison x 2246
 Kerry Studer x 2223
 Interior Design: 815.730.7980
 Samantha Uthe - Director x 2251
 Deborah Paulik x 2262
 Tyler Rodgers x 2211



PROJECT: Garden Grill
 LOCATION: Nahunta, GA
 ADDRESS: TBD
 STORE #: TBD
 DESIGNER: Tyler Rodgers
 CSR: --
 SALES MANAGER: Jeff Allison

REVISION HISTORY			
DATE	#	DESCRIPTION	XY
4-5-19	1	Revised Wall Legend	TR

SHEET TITLE: Seating Layout
ID-2.0
 11 x 17 SIZE FORMAT