

This drawing contains proprietary information by Seating Concepts. Unauthorized use or reproduction is prohibited without expressed consent of Seating Concepts.

Project Contacts:

Please contact one of the following Seating Concepts team members to address any concerns you may have:

Customer Service: 815.730.7980
 Krista Bagley - Manager x 2219
 Cheri Salamon x 2224
 Lorna Cullison x 2246
 Kerry Studer x 2223

Interior Design: 815.730.7980
 Samantha Uthe - Director x 2251
 Deborah Paulik x 2262
 Tyler Rodgers x 2211




PROJECT:	Garden Grill
LOCATION:	Nahunta, GA
ADDRESS:	TBD
STORE #:	TBD
DESIGNER:	Tyler Rodgers
CSR:	--
SALES MANAGER:	Jeff Allison

START DATE:	3-25-19		
REVISION HISTORY			
DATE	#	DESCRIPTION	XY
4-5-19	1	Revised Wall Legend	TR

SHEET TITLE:	Wall Finish Layout
ID-4.0	

11 x 17 SIZE FORMAT

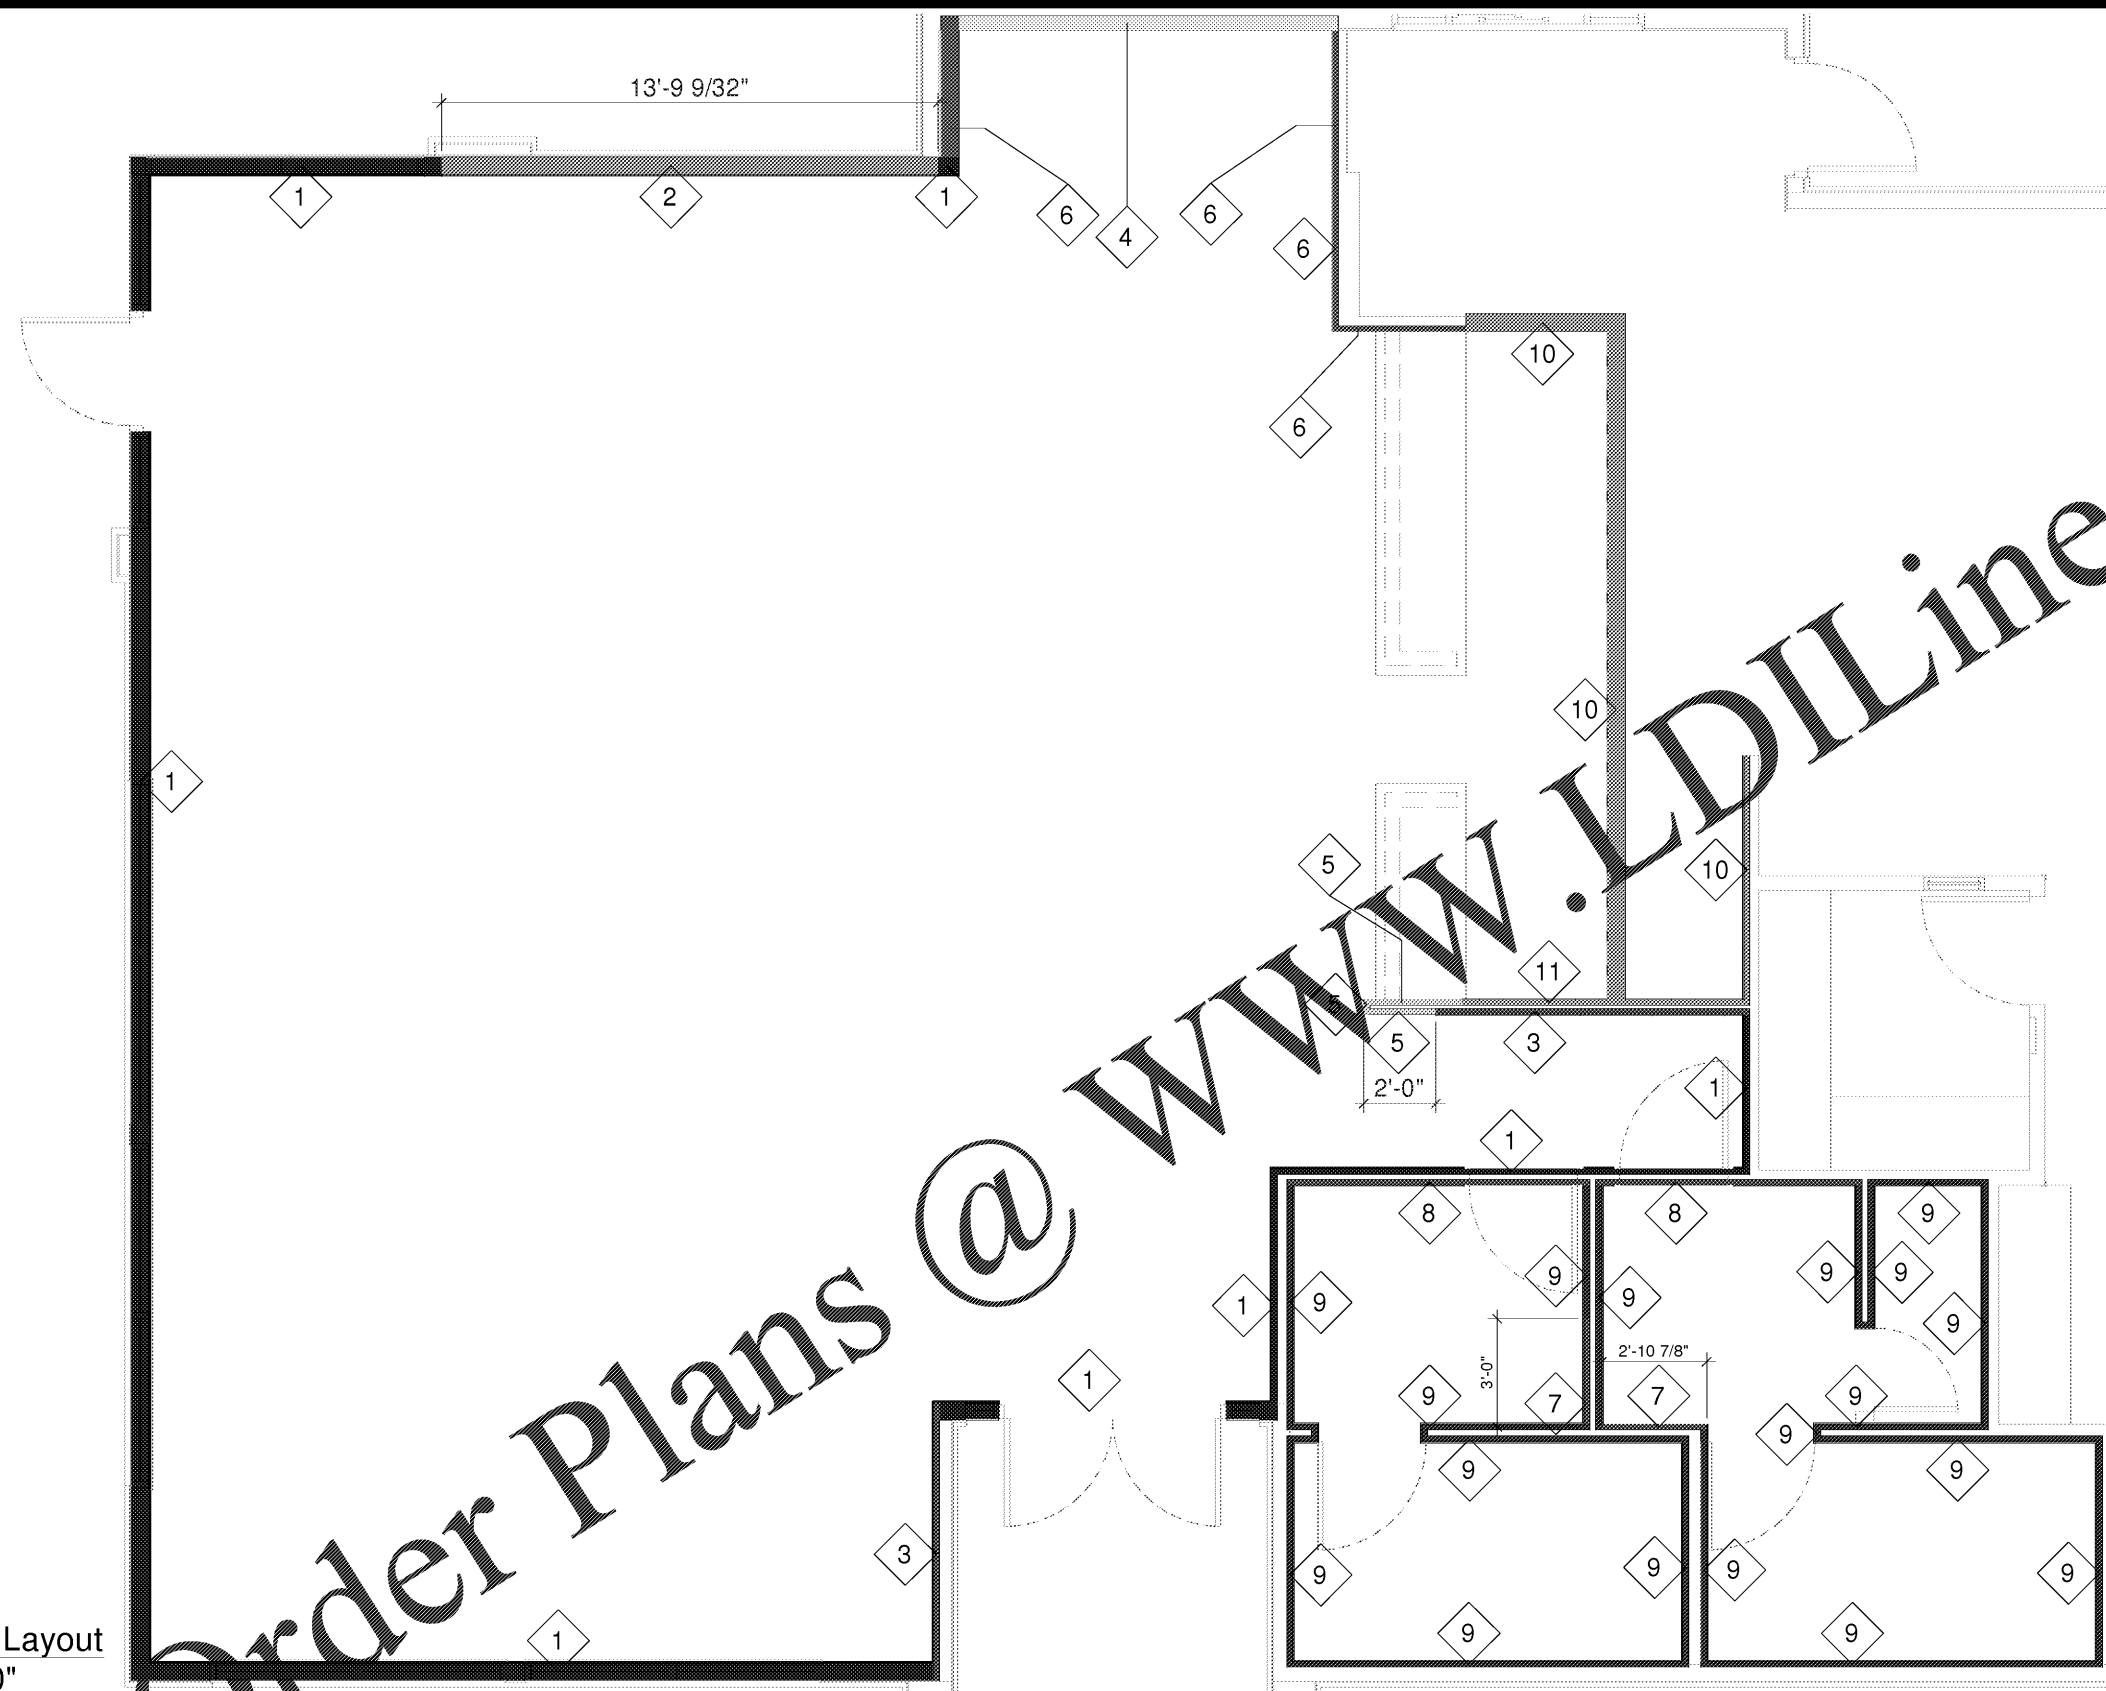

1 Wall Finish Layout
3/16" = 1'-0"

- 1** P-15G, SS-8G, WP-2G, CT-26G
- 4** CT-25G - 24X24 @ DS Back Wall
- 7** CT-30G - 24X12 Vertical @ Bathroom Wall Accent
- 10** CT-31G @ Menu Board and BOH Wall
- 2** P-15G, WP-2G, CT-26G Behind Settee Only **No Chair Rail**
- 5** CT-27G - 12X24
- 8** CT-27G, TR-1G, CT-27G Base @ Bathroom Wall
- 11** PL-18G, CT-11G @ Kitchen Wall Door: PL-18G; Door Frame: P-16G
- 3** BR-2G, CT-26G
- 6** CT-28G - 6X24
- 9** CT-28G, TR-1G, CT-27G Base @ Bathroom Wall

Wall Finish Legend
1/4" = 1'-0"