

* Standard Trellis / Pergola Design

** SEE ID-12.0 FOR PERGOLA SOFFIT DETAILS**
 ** SEE ID-12.1 FOR TRELLIS SOFFIT DETAILS**
 ** MOUNTING LOCATION OF PERGOLA SOFFIT TO BE CENTERED OVER TABLE - SEE DRAWING**
 ** ALL OUTLETS AT TABLES ARE ON CENTER OF TABLE POST. PLEASE VERIFY AGAINST CORE DRILL PLAN**
 BOTTOM OF "A" PENDANT TO BE HUNG AT 78" AFF
 BOTTOM OF "B" PENDANTS TO BE HUNG PER CALLOUTS ON ID-12.0
 ** ALL GENERAL LIGHTING TO BE COORDINATED BY GC WITH ARCHITECT OF RECORD TO MEET REQUIRED LIGHTING LEVELS**

SEATING Concepts
 125 Connell Ave
 Rockdale, IL 60436
www.seating-concepts.com
 T: 815.730.7980
 F: 815.730.7969

This drawing contains proprietary information by Seating Concepts. Unauthorized use or reproduction is prohibited without expressed written consent of Seating Concepts.

Project Contacts:
 Please contact one of the following Seating Concepts team members to address any concerns you may have:
 Customer Service: 815.730.7980
 Krista Bagley - Manager x 2219
 Cheri Salamon x 2224
 Lorna Cullison x 2246
 Kerry Studer x 2223

Interior Design: 815.730.7980
 Samantha Uthe - Director x 2251
 Deborah Paulik x 2262
 Tyler Rodgers x 2211




PROJECT: Garden Grill
LOCATION: Nahunta, GA
ADDRESS: TBD
STORE #: TBD
DESIGNER: Tyler Rodgers
CSR: --
SALES MANAGER: Jeff Allison

START DATE: 3-25-19

REVISION HISTORY			
DATE	#	DESCRIPTION	XY
4-5-19	1	Revised Wall Legend	TR

SHEET TITLE: Ceiling - Pendant - Soffit Layout

ID-6.0
 11 x 17 SIZE FORMAT

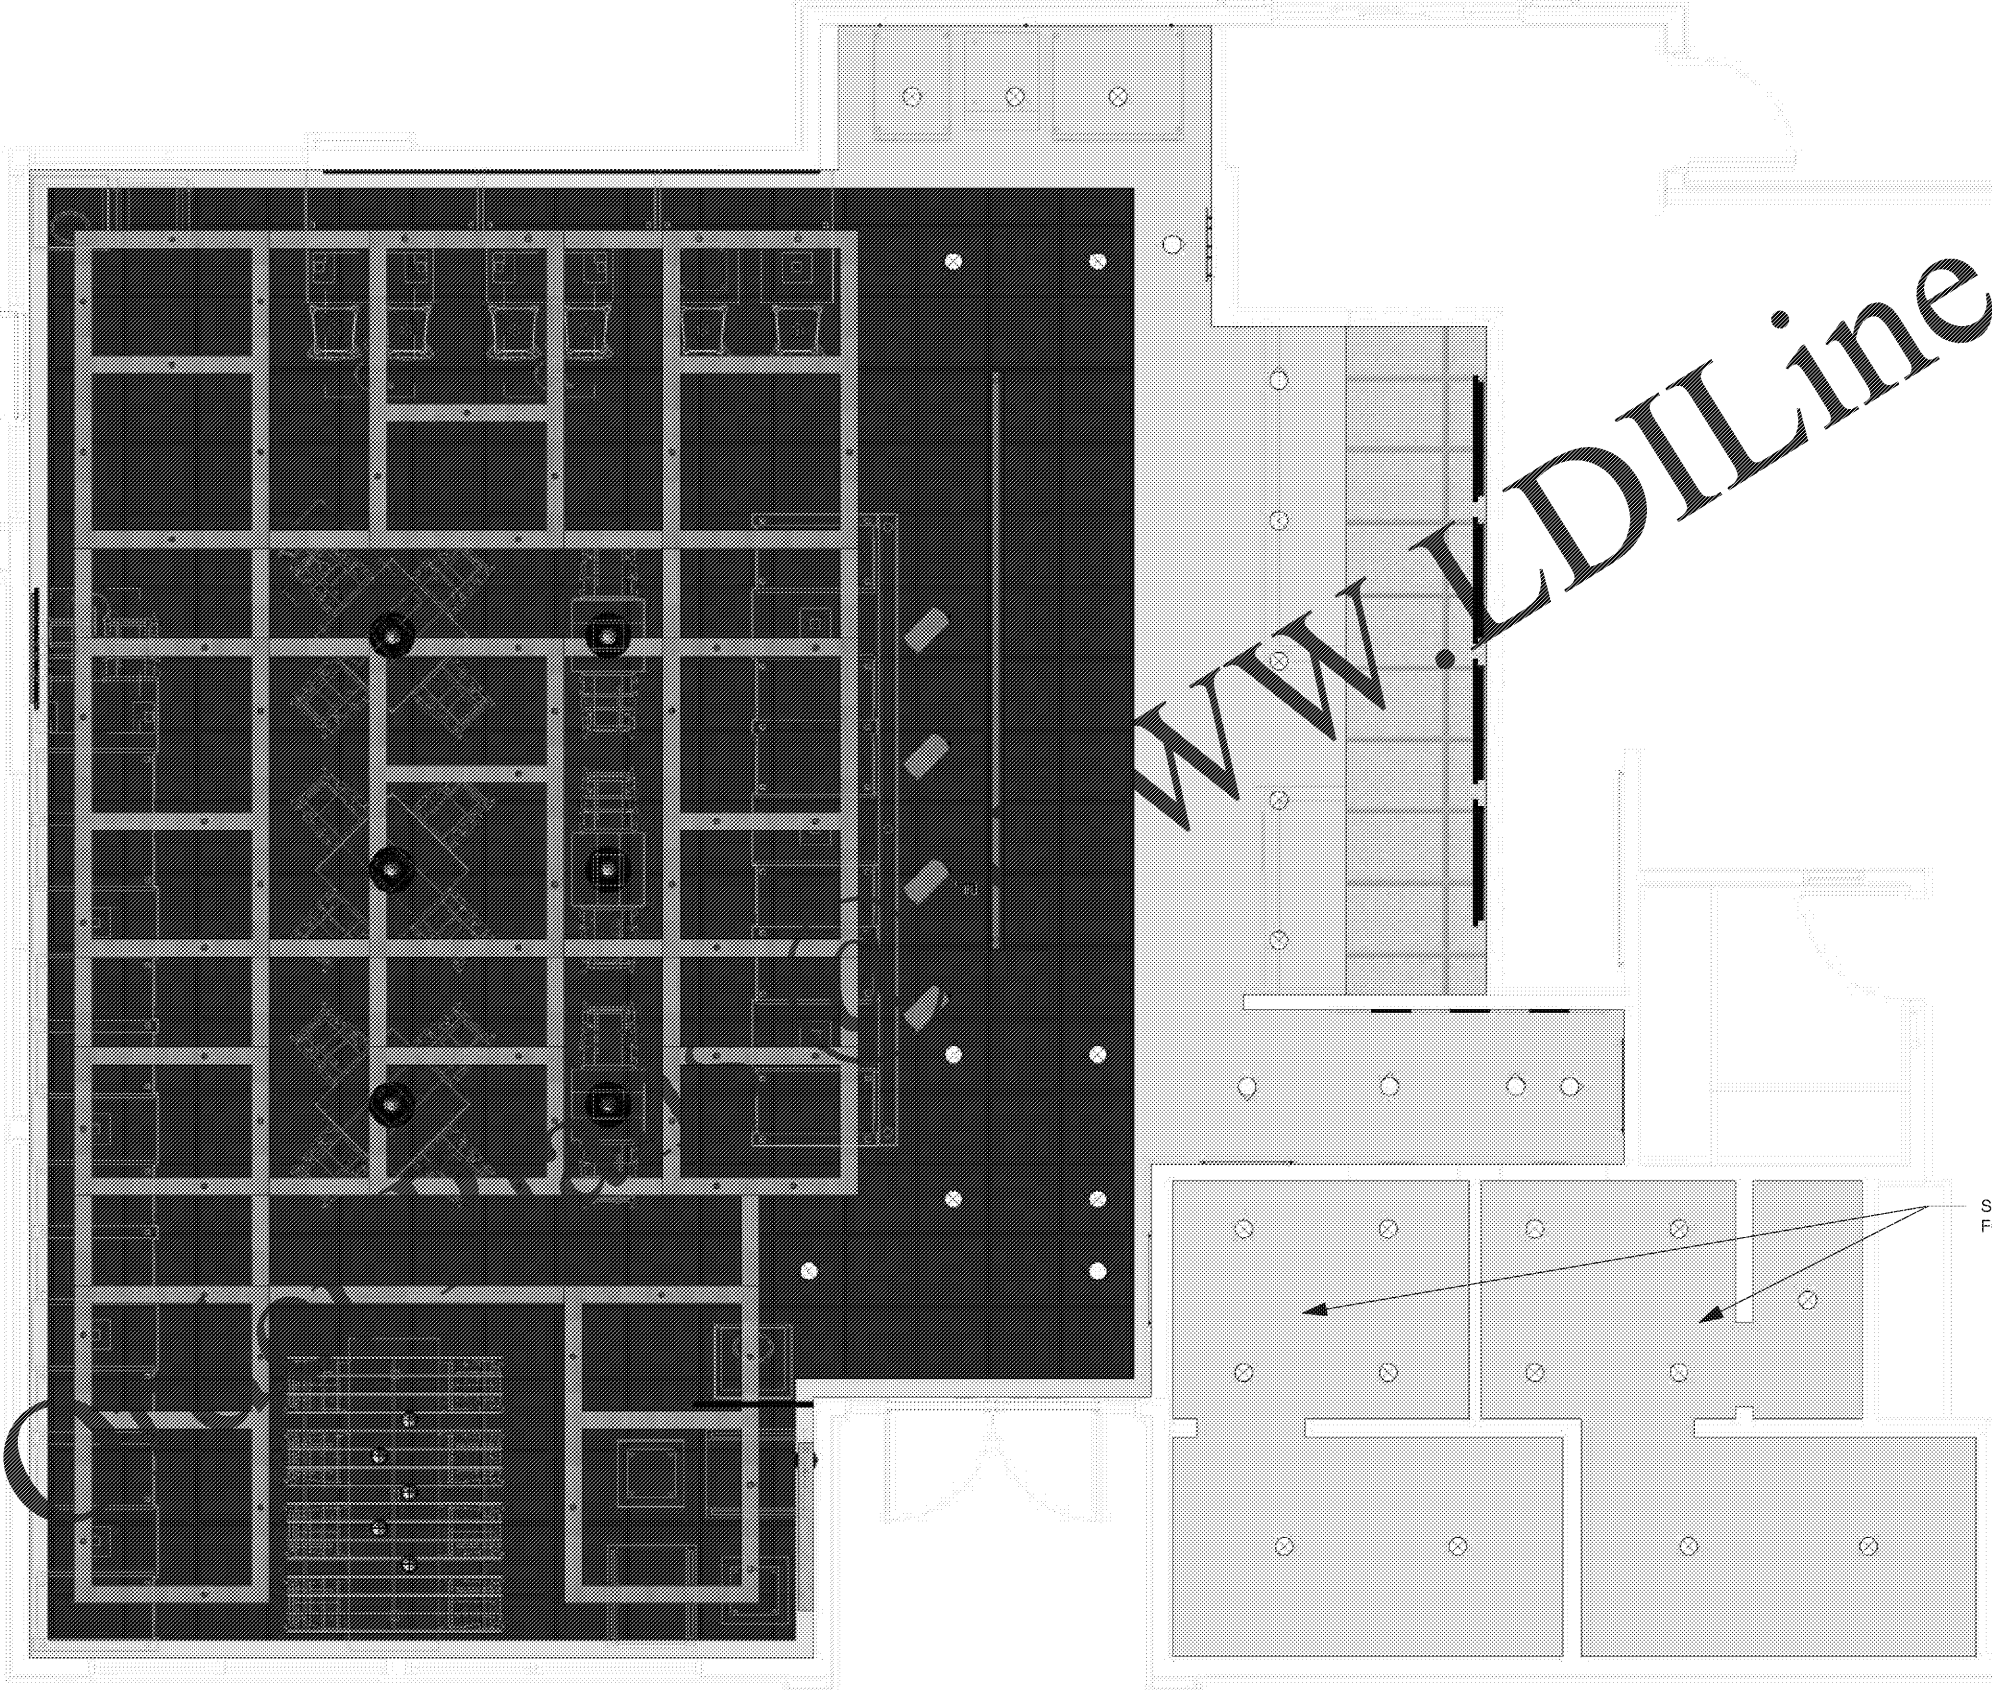

1 ID-6 - Pendant, Soffit, Ceiling Layout
 3/16" = 1'-0"