

\* Standard Trellis / Pergola Design

\*\* SEE ID-12.0 FOR PERGOLA SOFFIT DETAILS\*\*  
 \*\* SEE ID-12.1 FOR TRELLIS SOFFIT DETAILS\*\*  
 \*\* MOUNTING LOCATION OF PERGOLA SOFFIT TO BE CENTERED OVER TABLE - SEE DRAWING\*\*  
 \*\* ALL OUTLETS AT TABLES ARE ON CENTER OF TABLE POST. PLEASE VERIFY AGAINST CORE DRILL PLAN\*\*  
 \*\*BOTTOM OF "A" PENDANT TO BE HUNG AT 78" AFF\*\*  
 \*\*BOTTOM OF "B" PENDANTS TO BE HUNG PER CALLOUTS ON ID-12.0\*\*  
 \*\* ALL GENERAL LIGHTING TO BE COORDINATED BY GC WITH ARCHITECT OF RECORD TO MEET REQUIRED LIGHTING LEVELS\*\*



**SEATING Concepts**  
 125 Connell Ave  
 Rockdale, IL 60436  
**www.seating-concepts.com**  
 T: 815.730.7980  
 F: 815.730.7969

This drawing contains proprietary information by Seating Concepts. Unauthorized use or reproduction is prohibited without expressed consent of Seating Concepts.

**Project Contacts:**  
 Please contact one of the following Seating Concepts team members to address any concerns you may have:

Customer Service: 815.730.7980  
 Krista Bagley - Manager x 2219  
 Cheri Salamon x 2224  
 Lorna Cullison x 2246  
 Kerry Studer x 2223

Interior Design: 815.730.7980  
 Samantha Uthe - Director x 2251  
 Deborah Paulik x 2262  
 Tyler Rodgers x 2211

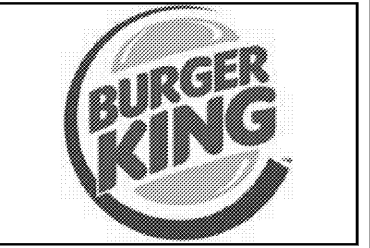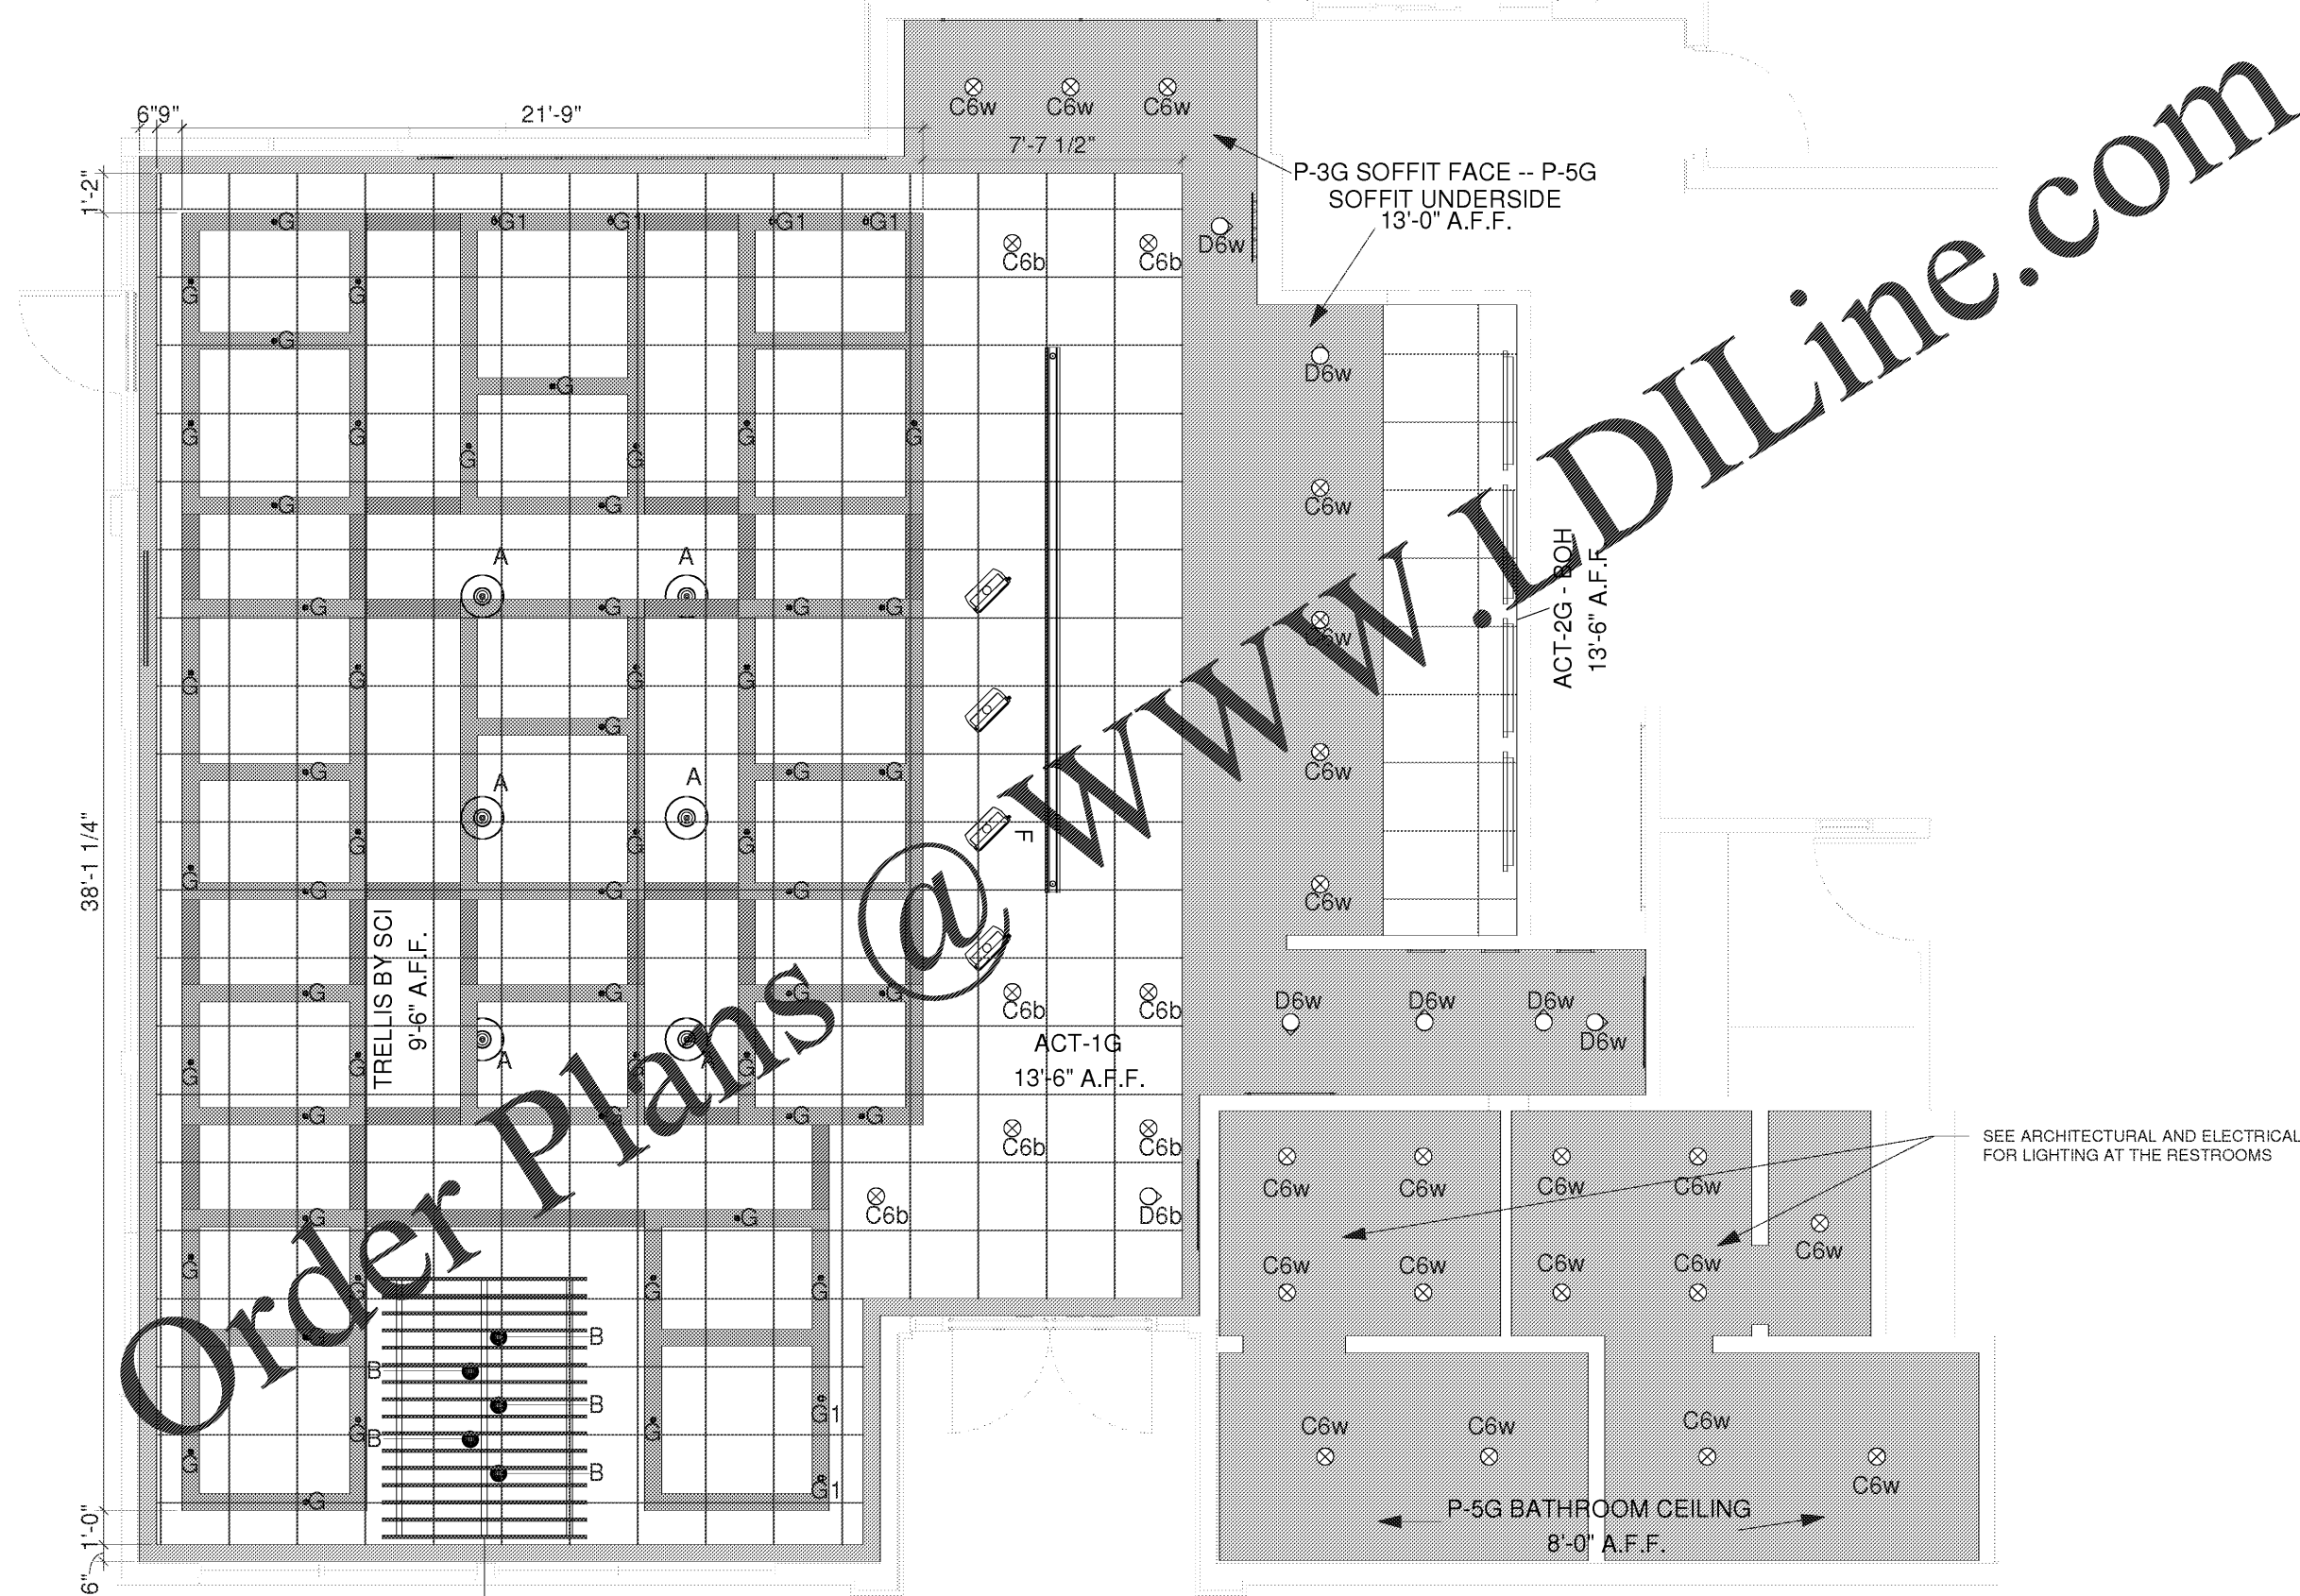

PROJECT: Garden Grill  
 LOCATION: Nahunta, GA  
 ADDRESS: TBD  
 STORE #: TBD  
 DESIGNER: Tyler Rodgers  
 CSR: --  
 SALES MANAGER: Jeff Allison

START DATE: 3-25-19

REVISION HISTORY			
DATE	#	DESCRIPTION	XY
4-5-19	1	Revised Wall Legend	TR

SHEET TITLE: Detailed Layout of ID-6.0  
**ID-6.1**  
 11 x 17 SIZE FORMAT

1 ID-6.1 - Detailed Layout of ID-6.0 PERGOLA BY SCI  
 3/16" = 1'-0" 9'-6" A.F.F.