



Last save: Apr 11, 2019 - 4:00pm


Drawing name: P:\proj_2019\219007\300_cad_and_drawings\Contract_Dwgs\219007_A310-INTERIOR-ELEVATIONS.dwg

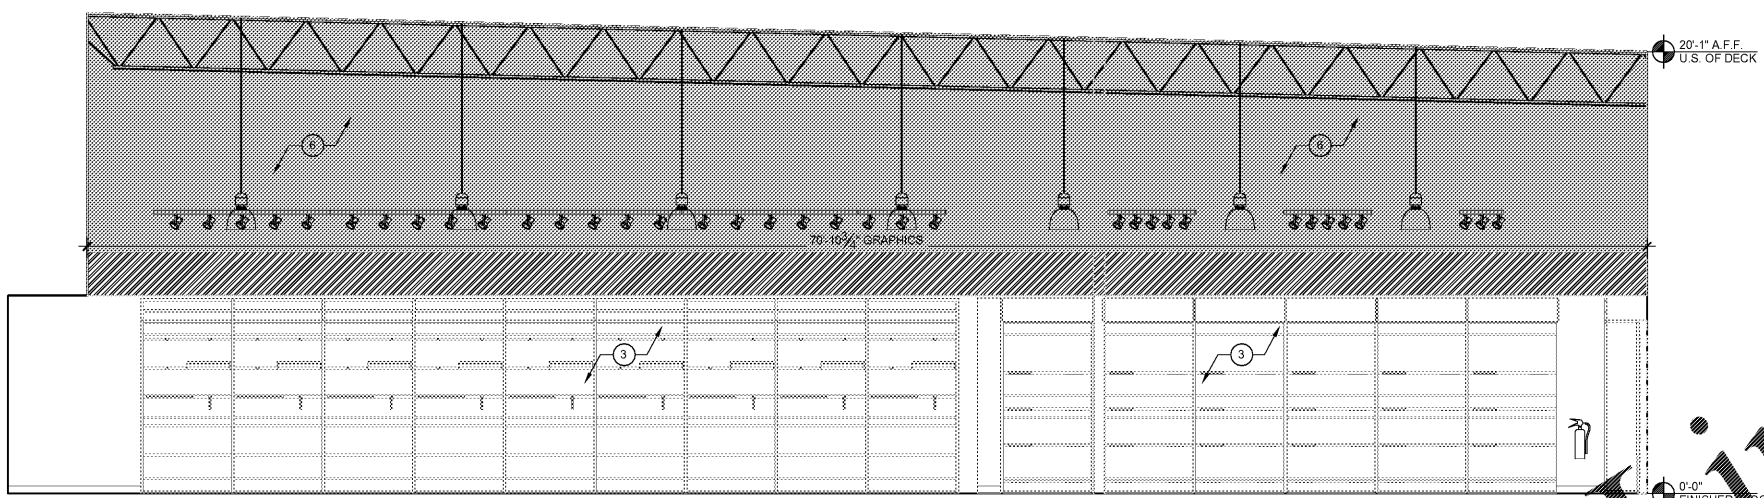


ELEVATION C
SCALE: AS NOTED

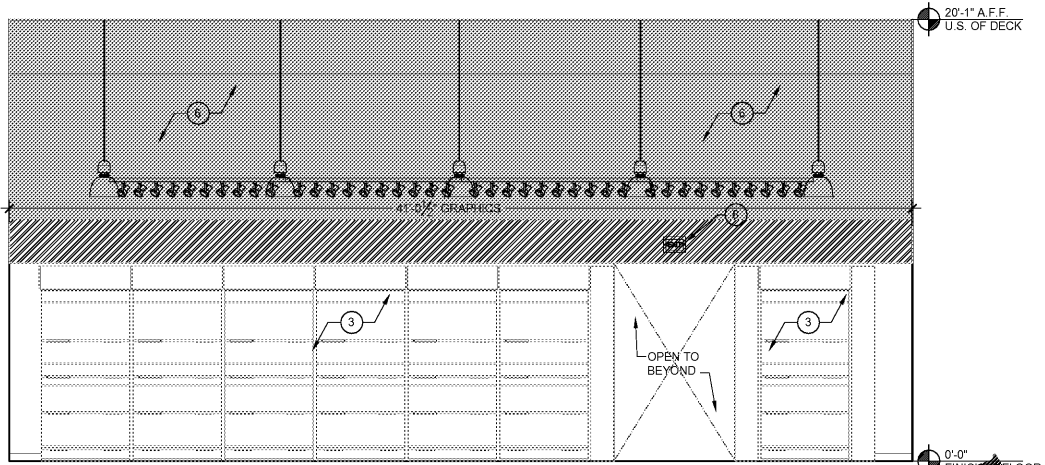

ELEVATION D
SCALE: AS NOTED

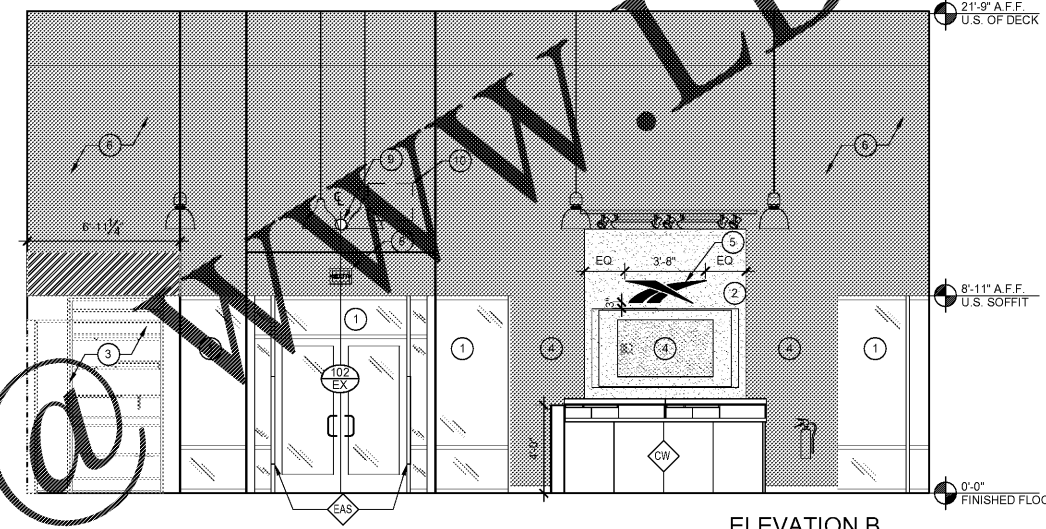

ELEVATION B
SCALE: AS NOTED

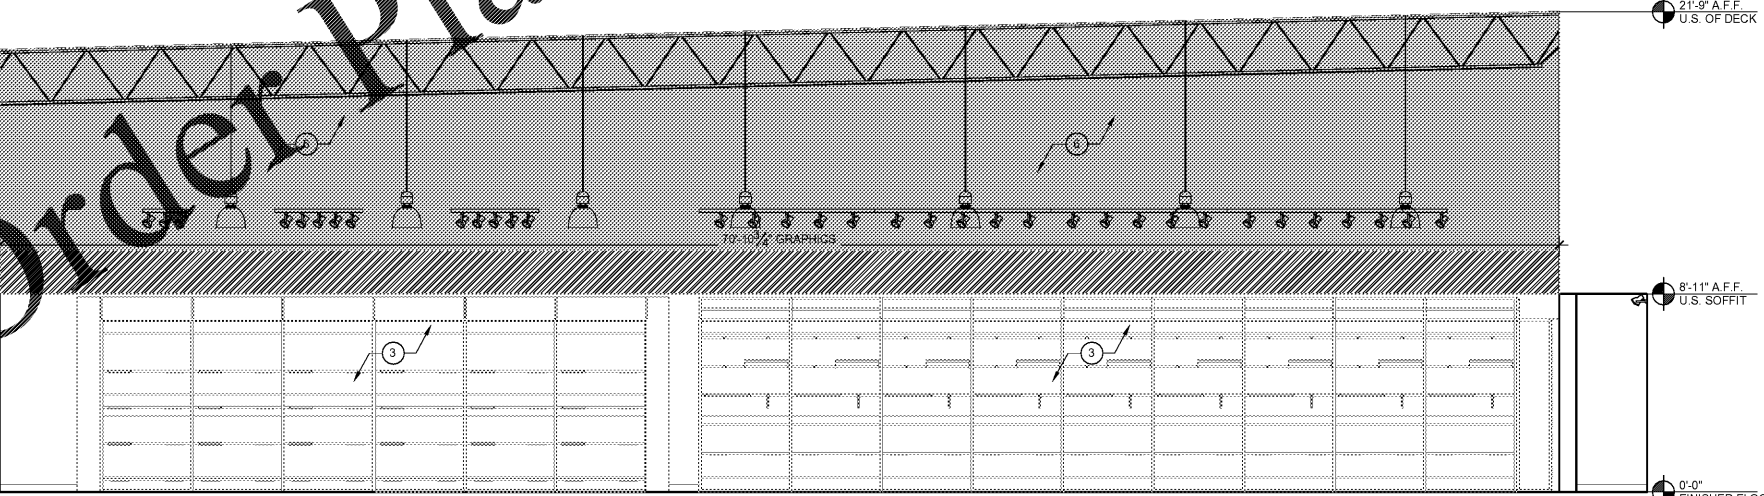

ELEVATION A
SCALE: AS NOTED

EQUIPMENT SCHEDULE


- CASH WRAP PROVIDED BY VENDOR, INSTALLED BY G.C.
- EAS SECURITY SYSTEM FURNISHED & INSTALLED BY OTHERS.

NOTE: REFER TO SHEET A140 FOR ALL FINISH SPECIFICATIONS

- DENOTES PAINT COLOR P-1
- DENOTES PAINT COLOR P-2
- DENOTES PAINT COLOR P-3
- DENOTES 24\"/>

KEY NOTES

- 1 EXISTING STORE FRONT GLAZING & FRAMES TO REMAIN, U.N.O.
- 2 BACK WRAP BUILD OUT BY G.C. REFER TO DETAILS ON SHEET A110 FOR MORE INFORMATION.
- 3 FIXTURES FURNISHED BY OWNER INSTALLED BY GC. REFER TO 2/A130 FOR WALL FIXTURE INSTALLATION & BLOCKING INFORMATION.
- 4 THIS FACE OF BW TO HAVE PAINT FINISH OF USG LEVEL 5. ALL OTHER BW SURFACES TO BE USG LEVEL 4.
- 5 SIGNAGE FURNISHED & INSTALLED BY VENDOR. G.C. TO COORDINATE SCHEDULING.
- 6 ALL EXPOSED ELEMENTS ABOVE SPECIFIED HEIGHT ON A140, TO BE PAINTED PER SPECIFICATION, ON SALES FLOOR ONLY.
- 7 NEW TRANSFER GRILLE. REFER TO MEP/ENG. DWG'S FOR MORE INFORMATION.
- 8 NEW OR EXISTING EXIT SIGN & EMERGENCY LIGHTING REFER TO A120 & MEP ENG. DWGS TYP.
- 9 PENDANT-MOUNTED TRAFFIC COUNTER. REFER TO A120 & MEP. ENG DWGS FOR MORE INFORMATION.
- 10 G.C TO VERIFY EXISTING ACCESS PANEL FOR SIGN J-BOX 2'-0\"/>

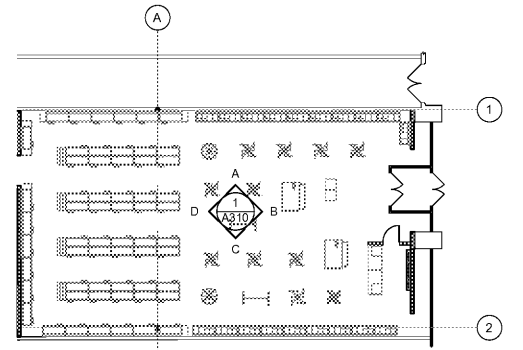

0 KEY PLAN
SCALE: 1/16\"/>

1 INTERIOR ELEVATIONS
SCALE: 1/4\"/>

ARCHITECT
BKA ARCHITECTS
Boston + Brackton
143 Crescent Street
Brockton, MA 02302
508.583.5603
bkaarchitects.com

CONSULTANT

SEAL

ISSUED

4/12/19 LL & PERMIT REVIEW

REVISIONS

OWNER/CLIENT
REEBOK INTERNATIONAL

PROJECT
CHARLOTTE PREMIUM OUTLETS

5518 NEW FASHION WAY
SUITE #510
CHARLOTTE, NC 28278

DRAWING TITLE
INTERIOR ELEVATIONS

DRAWING INFORMATION
Job Number: 219007
Checked By: KTB
Drawn By: LJM
DRAWING NUMBER

A
310