


WINDOW TYPES

GENERAL NOTES

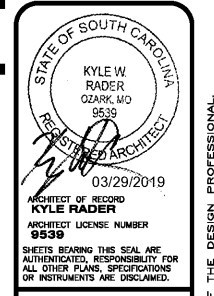


KYLE RADER, ARCHITECT
 116 N. 2ND AVENUE
 OZARK, MO 65721
 P (417) 581-8889
 F (417) 581-9002

PROJECT:
O'REILLY AUTO PARTS REMODEL
 628 GARDNER BLVD
 HOLLY HILL, SC 29059


O'Reilly AUTO PARTS
 CORPORATE OFFICES
 235 SOUTH PATTERSON
 SPRINGFIELD, MISSOURI 65902
 (417) 862-2674 TELEPHONE

DRAWN BY: MB
 CHECKED BY: SH, KR
 DATE: 03/29/2019
 REVISION:
 PROJECT NUMBER: 19035-HHL
 SHEET NUMBER: **A5.2**


REPRODUCTION PROHIBITED WITHOUT THE EXPRESSED WRITTEN CONSENT OF THE DESIGN PROFESSIONAL. COPYRIGHT 2016 - DESIGNS, DRAWINGS AND SPECIFICATIONS ARE INSTRUMENTS OF SERVICE AND ARE THE PROPERTY OF THE DESIGN PROFESSIONAL.

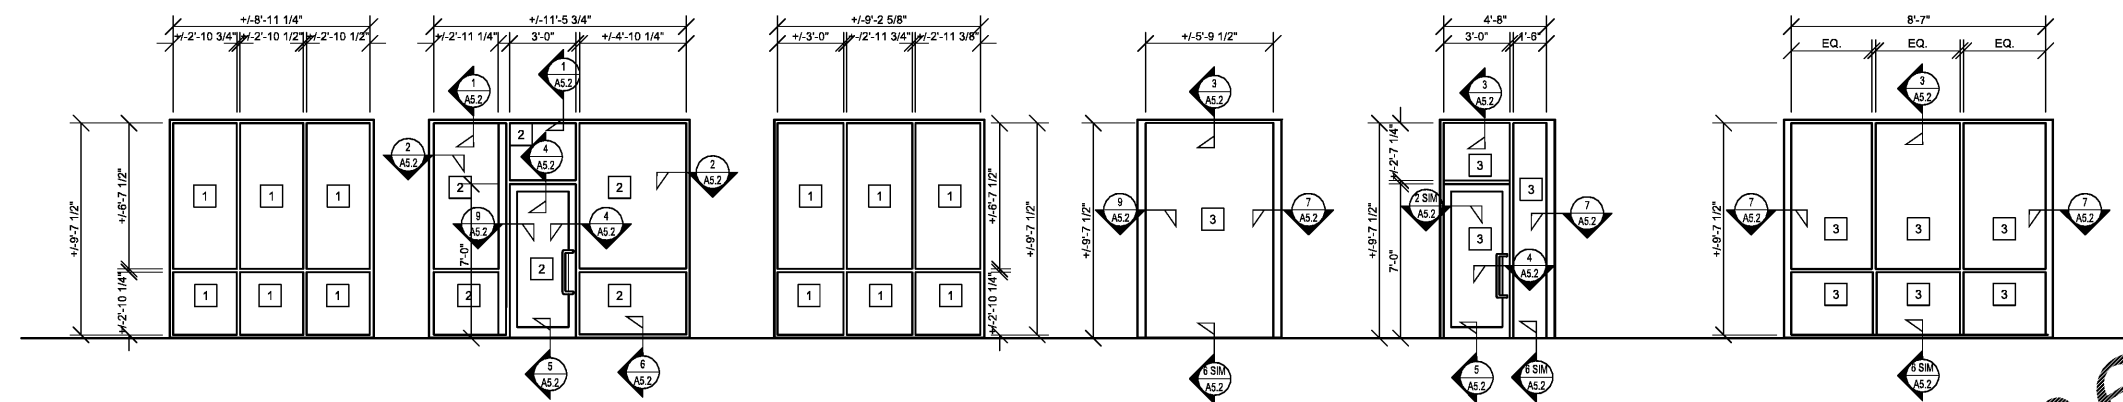


A ALUMINUM STOREFRONT FRAMING (2" X 4 1/2") SYSTEM, THERMALLY BROKEN, FIXED UNIT.
B1 ALUMINUM STOREFRONT FRAMING (2" X 4 1/2") SYSTEM, THERMALLY BROKEN, FIXED UNIT.
B2 ALUMINUM STOREFRONT FRAMING (2" X 4 1/2") SYSTEM, THERMALLY BROKEN, FIXED UNIT.
C ALUMINUM STOREFRONT FRAMING (2" X 4 1/2") SYSTEM, THERMALLY BROKEN, FIXED UNIT.

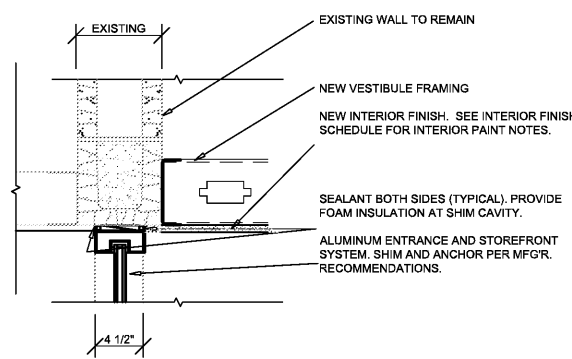


1 HEAD DETAIL
 A5.2 SCALE: 1 1/2" = 1'-0"

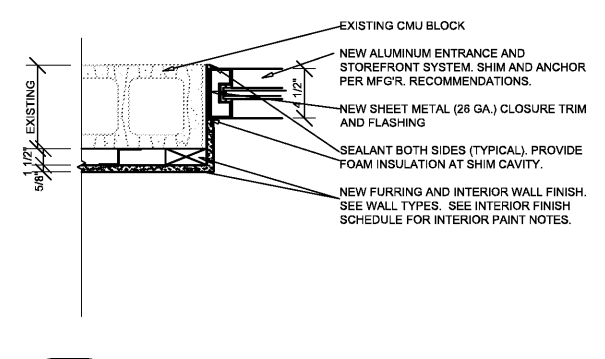


2 JAMB DETAIL
 A5.2 SCALE: 1 1/2" = 1'-0"

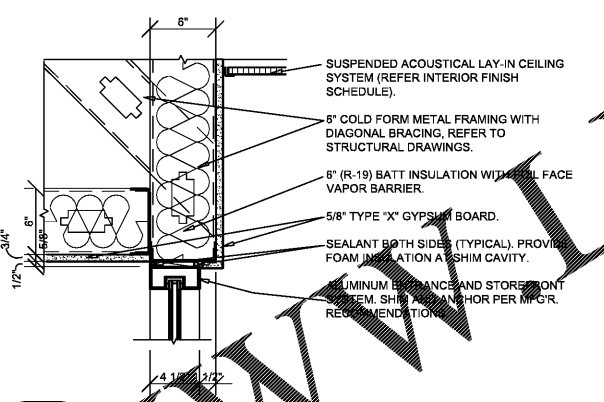


3 HEAD DETAIL
 A5.2 SCALE: 1 1/2" = 1'-0"

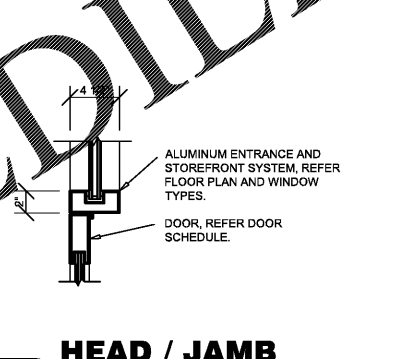


4 HEAD / JAMB DETAIL
 A5.2 SCALE: 1 1/2" = 1'-0"

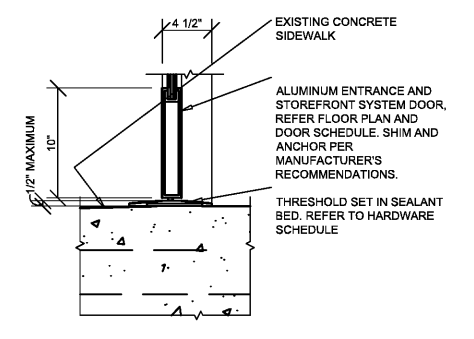

5 SILL DETAIL
 A5.2 SCALE: 1 1/2" = 1'-0"

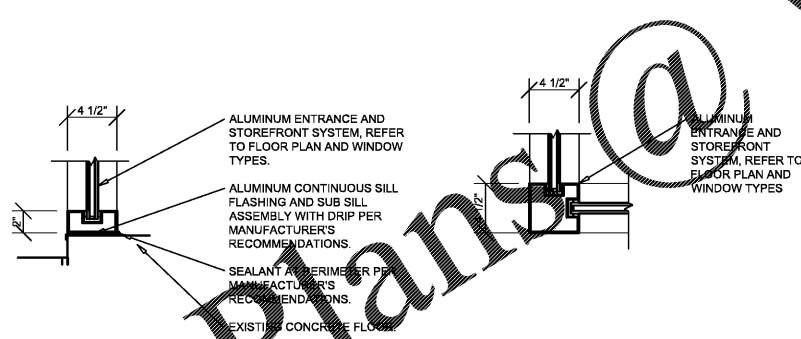


6 SILL DETAIL
 A5.2 SCALE: 1 1/2" = 1'-0"

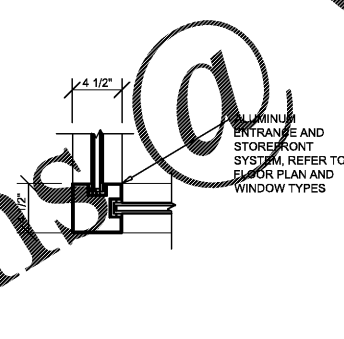


7 JAMB DETAIL
 A5.2 SCALE: 1 1/2" = 1'-0"



8 NOT USED
 A5.2 SCALE: 1 1/2" = 1'-0"

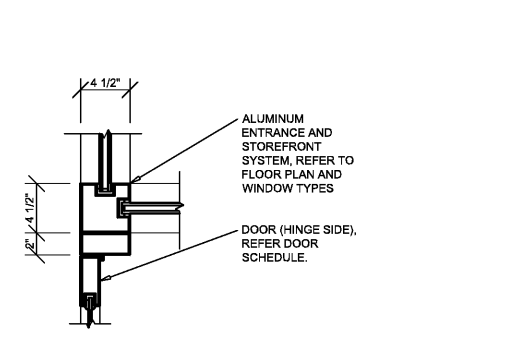

9 JAMB DETAIL
 A5.2 SCALE: 1 1/2" = 1'-0"

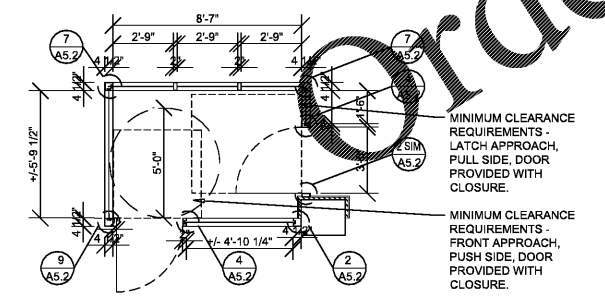

10 VESTIBULE ENLARGE PLAN
 A5.2 SCALE: 1/4" = 1'-0"

GLAZING SCHEDULE

- 1 EXISTING GLAZING TO REMAIN.
- 2 1" INSULATED SAFETY GLAZING (1/4" VITRO "SOLEXIA" EXTERIOR PANE / 1/4" CLEAR INTERIOR PANE) SHADING COEFFICIENT 0.57
- 3 1" INSULATED SAFETY GLAZING (1/4" PPG "SOLEXIA" EXTERIOR PANE / 1/4" CLEAR INTERIOR PANE) SHADING COEFFICIENT 0.81