


CONTRACTOR SHALL SUBMIT JOINTING PLAN TO OWNER AND ENGINEER FOR APPROVAL A MINIMUM OF 10 DAYS PRIOR TO CONSTRUCTION

PROVIDE 1/2" EXPANSION JOINTS AND SEALANT WHERE ALL NEW CONCRETE ABUTS FIXED OBJECTS, BUILDINGS, AND WHERE MATCHING INTO EXISTING CONCRETE

PROVIDE CONTROL JOINTS AT 10' O.C. (25% SLAB THICKNESS)

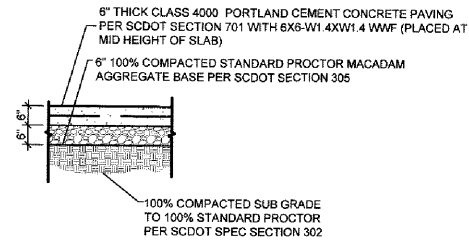


**1 CONCRETE PAVING SECTION**

C4.1 SCALE: N.T.S.


PROVIDE 1/2" EXPANSION JOINTS AND SEALANT WHERE ALL NEW CONCRETE ABUTS FIXED OBJECTS, BUILDINGS, AND WHERE MATCHING INTO EXISTING CONCRETE

PROVIDE CONTROL JOINTS AT 5' O.C. (25% SLAB THICKNESS)

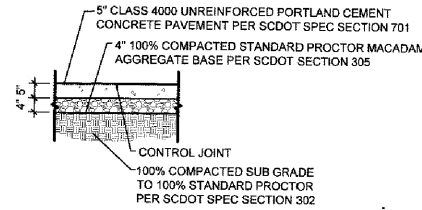

**2 CONCRETE SIDEWALK SECTION**


C4.1 SCALE: N.T.S.

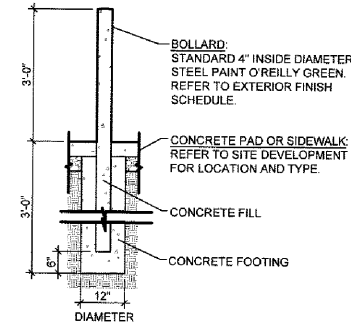

**3 STEEL BOLLARD SECTION**


C4.1 SCALE: N.T.S.

1. SYMBOL TO BE PAINTED (HIGHWAY GRADE) WHITE PER ACCESSIBILITY STANDARDS.

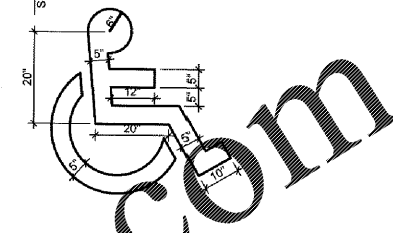

**4 HANDICAP PARKING SYMBOL**

C4.1 SCALE: N.T.S.

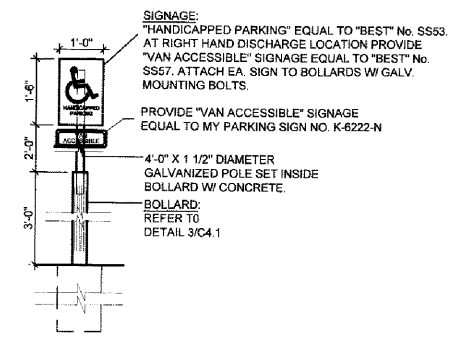


**5 ACCESSIBLE PARKING SIGN**

C4.1 SCALE: N.T.S.

PROVIDE 1/2" EXPANSION JOINTS AND SEALANT WHERE ALL NEW CONCRETE ABUTS FIXED OBJECTS, BUILDINGS, AND WHERE MATCHING INTO EXISTING CONCRETE

PROVIDE CONTROL JOINTS AT 12' O.C. MAX. (25% SLAB THICKNESS)


ALL BASE COURSES SHALL BE COMPACTED TO 100% MAX DRY DENSITY

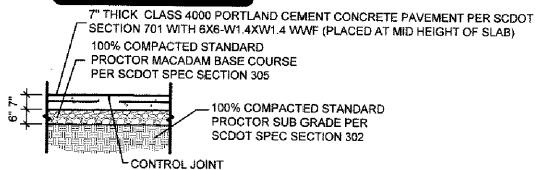

**6 HD CONCRETE SECTION**


C4.1 SCALE: N.T.S.

CONTRACTOR SHALL SUBMIT JOINTING PLAN TO OWNER AND ENGINEER FOR APPROVAL A MINIMUM OF 10 DAYS PRIOR TO CONSTRUCTION

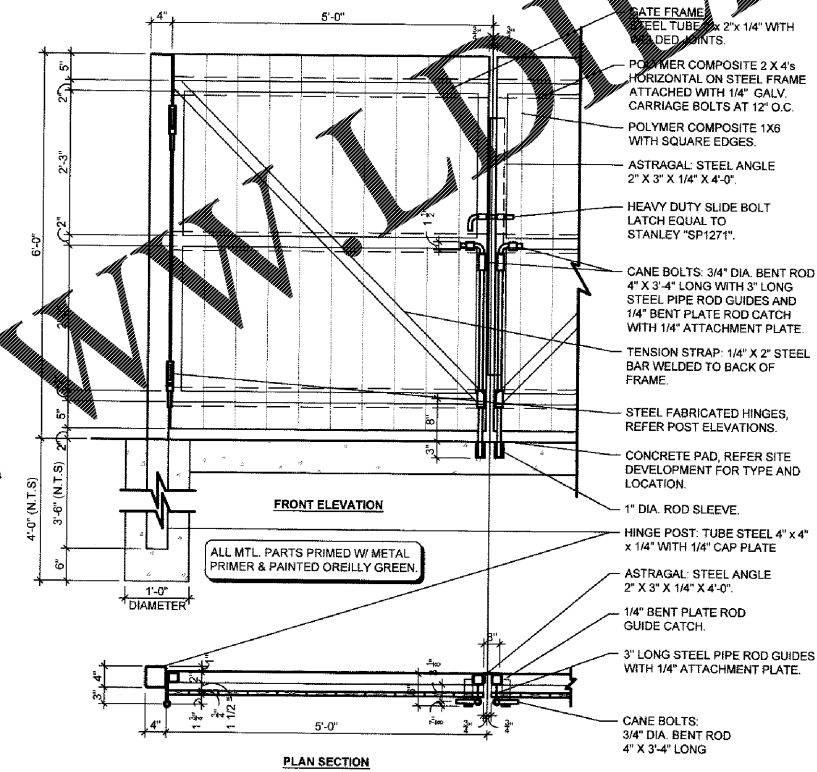


**7 SCREEN FENCE & GATE DETAILS**

C4.1 SCALE: 3/4" = 1'-0"

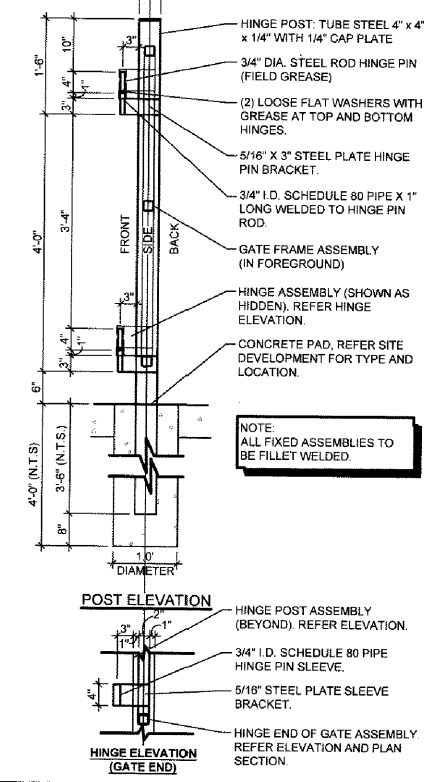

Order Plans @ WWW.Drilling.com

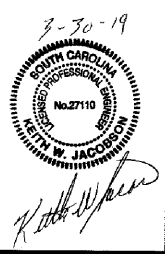

PROFESSIONAL ENGINEER  
**KEITH W. JACOBSON**  
 2300 Barkshire Lane N. Suite 200  
 Plymouth, MN 55441  
 Phone 763.577.9100  
 Project # 190035

PROJECT:  
**O'REILLY AUTO PARTS REMODEL**  
 628 GARDNER BLVD  
 HOLLY HILL, SC 29059

**O'Reilly AUTO PARTS**

CORPORATE OFFICE  
 253 SOUTH PATTERSON  
 SPRINGFIELD, MISSOURI 65802  
 (417) 862-2874 TELEPHONE

DRAWN BY: BTR/TSH  
 CHECKED BY: ARL  
 DATE: 03/29/2019  
 REVISION:  
 PROJECT NUMBER: 190035-HH-L  
 SHEET NUMBER:

**C4.1**

REPRODUCTION PROHIBITED WITHOUT THE EXPRESSED WRITTEN CONSENT OF THE DESIGN PROFESSIONAL. COPYRIGHT 2019 - DESIGNS, DRAWINGS AND SPECIFICATIONS ARE INSTRUMENTS OF SERVICE AND ARE THE PROPERTY OF THE DESIGN PROFESSIONAL.