


**LIFE SAFETY**

Life Safety Occupancy Separation Lines

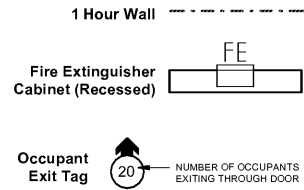


Life Safety Pattern Definitions




**LIFE SAFETY NOTES:**

1. THIS IS AN EXISTING BUILDING. NO CHANGES IN OCCUPANCY TO BE A RESULT OF THIS RENOVATION.
  2. FLOOR IDENTIFICATION SIGNS TO BE PROVIDED IN EACH STAIR PER IBC 2009 - 1022.8
  3. THIS BUILDING IS NOT SPRINKLERED
- U MAGNETIC DOOR HOLD OPENER TIED TO BUILDING ALARM SYSTEM.

Order Plans @ [WWW.LDLINE.COM](http://WWW.LDLINE.COM)

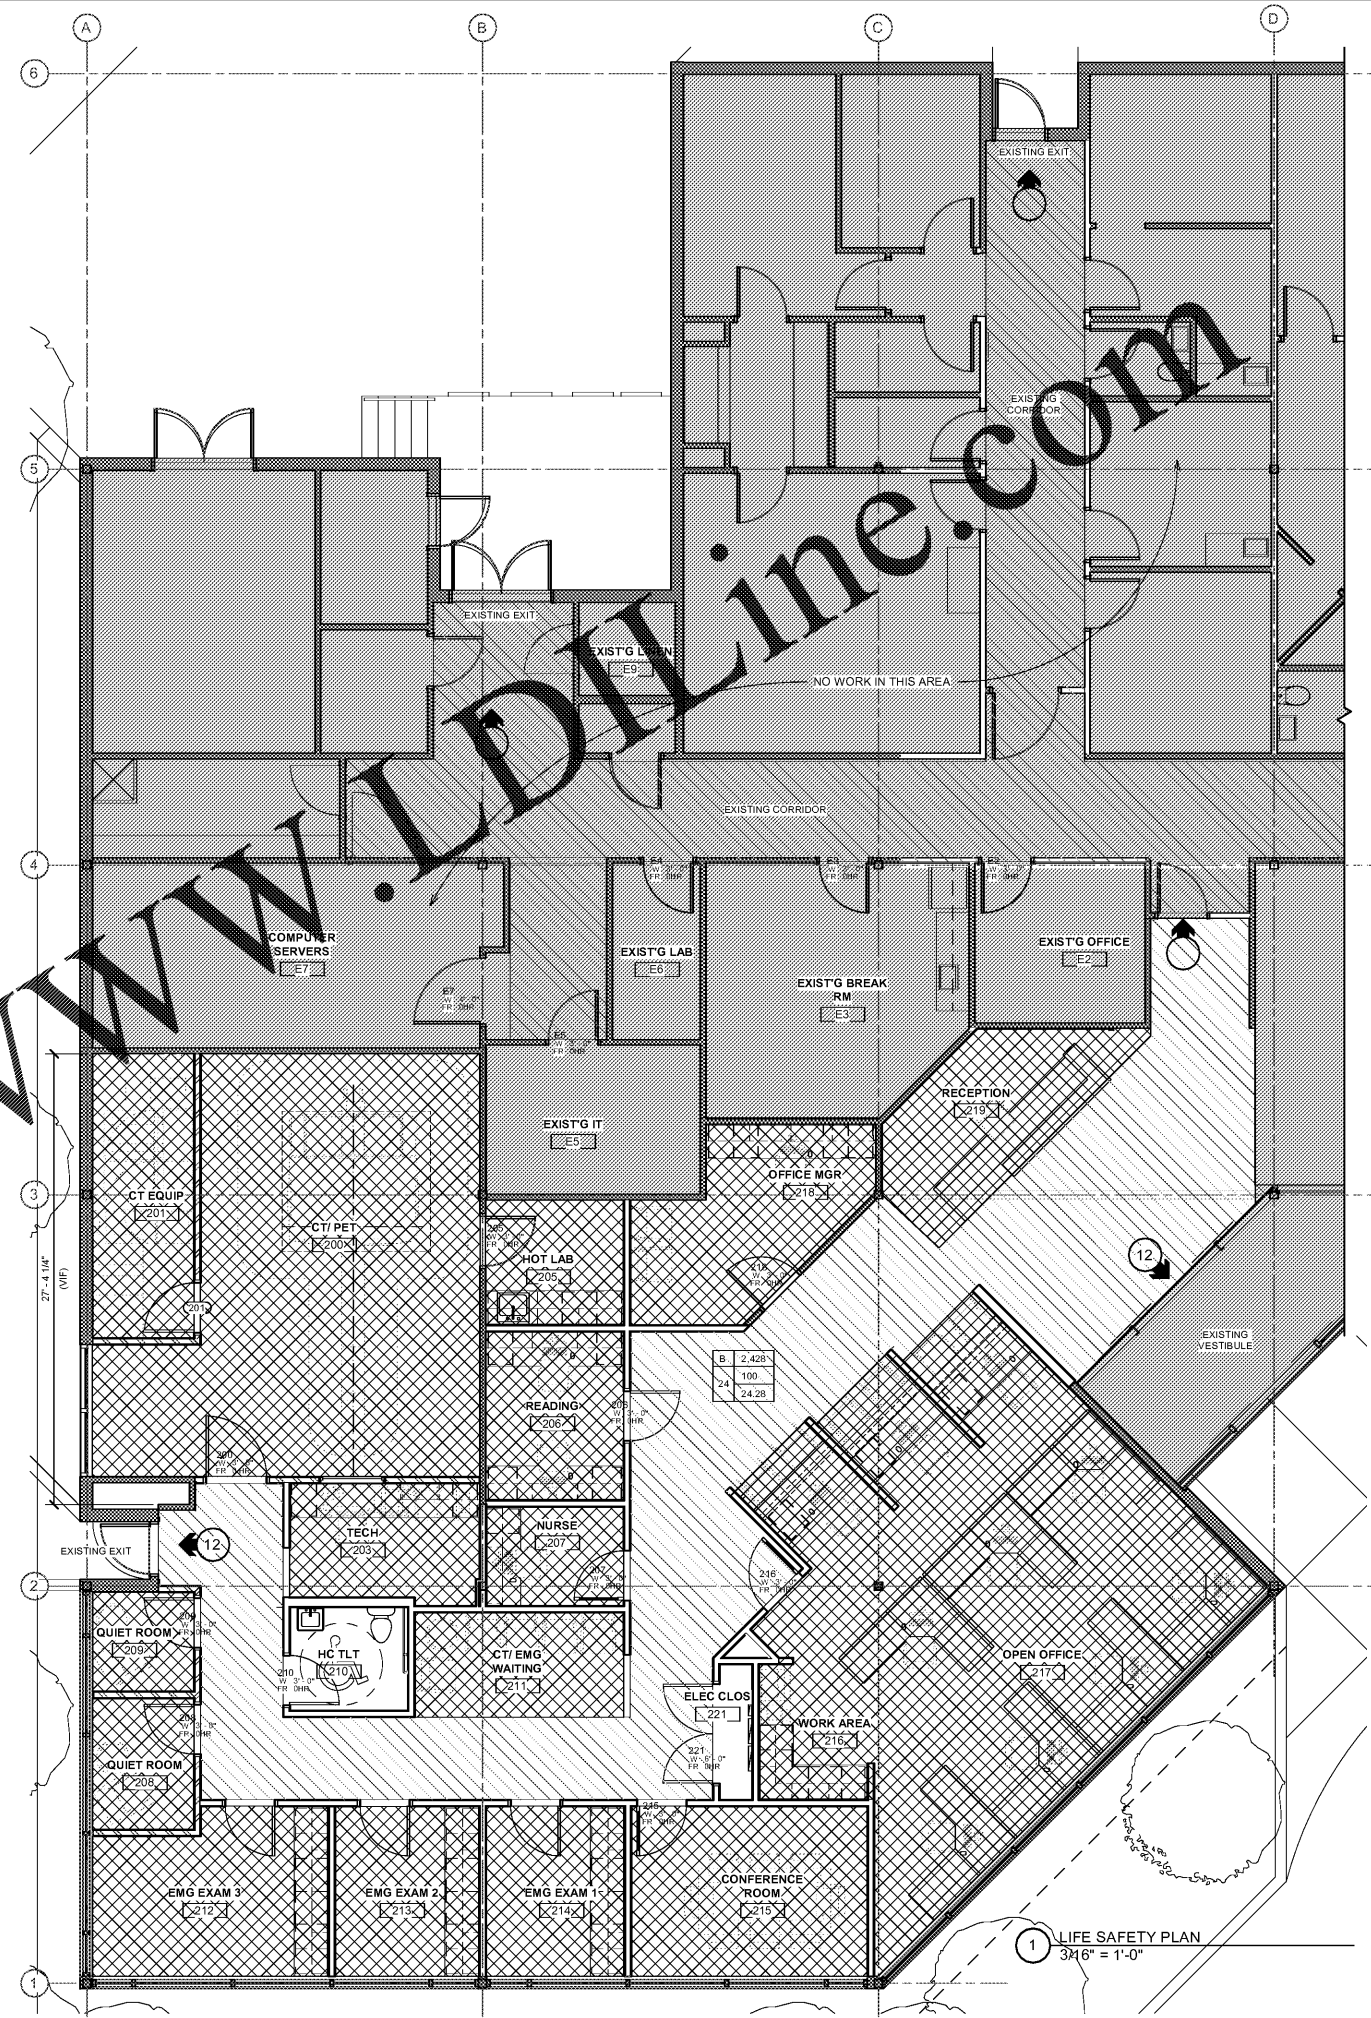

1 LIFE SAFETY PLAN  
3/8" = 1'-0"

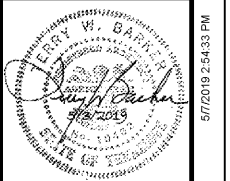

EXPIRATION DATE:  
COPYRIGHT NOTICE  
THE DRAWINGS ARE THE PROPERTY OF RIVER STREET ARCHITECTURE LLC. ANY USE, REUSE, REPRODUCTION, DISPLAY OR SALE OF THESE DRAWINGS WITHOUT THE EXPRESS WRITTEN CONSENT OF THE ARCHITECT IS STRICTLY PROHIBITED.

**river street**  
ARCHITECTURE

123 E 7th street, suite 400 chattanooga, tennessee 37402  
P-423 634 0806 www.riverstreetarchitecture.com

RENOVATION + PET/CT PROJECT

**PRIMEIMAGING**

CHATTANOOGA OUTPATIENT CENTER  
1301 MCCALLIE AVE., CHATTANOOGA TN 37404

Revision Schedule		
Rev. #	Rev. Date	Revision Description

Release Date: 05.03.2019  
Project No.: 19010  
LIFE SAFETY

**LS1.01**

5/7/2019 2:54:33 PM