

EXPIRATION DATE:
 COPYRIGHT NOTICE
 THE DRAWINGS ARE THE PROPERTY OF RIVER STREET ARCHITECTURE LLC. ANY REUSE, REPRODUCTION, DISPLAY OR SALE OF THESE DRAWINGS WITHOUT THE EXPRESS WRITTEN CONSENT OF THE ARCHITECT IS STRICTLY PROHIBITED.

river street
 ARCHITECTURE
 123 E 7th street, suite 400 chattanooga, tennessee 37402
 P-423 634 0806 www.riverstreetarchitecture.com


RENOVATION + PET/CT PROJECT
PRIMEIMAGING
 CHATTANOOGA OUTPATIENT CENTER
 1301 MCCALLIE AVE., CHATTANOOGA TN 37404

Revision Schedule		
No.	Rev. Date	Revision Description


Release Date: 05.03.2019
 Project No.: 19010
 DEMOLITION PLAN

D1.01

5/7/2019 2:54:26 PM

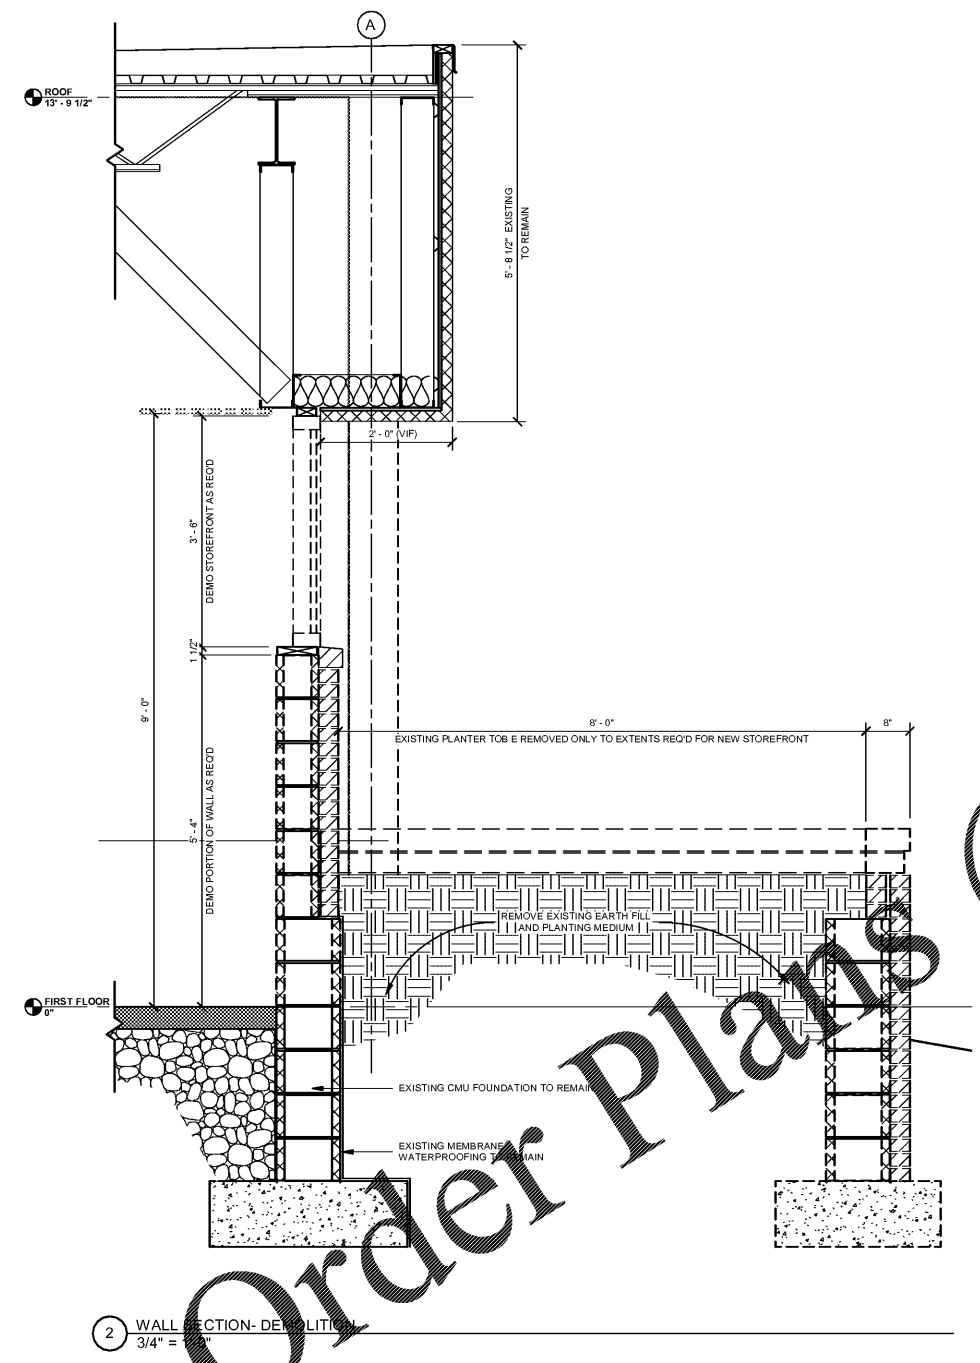

2 WALL SECTION-DEMOLITION
 3/4" =

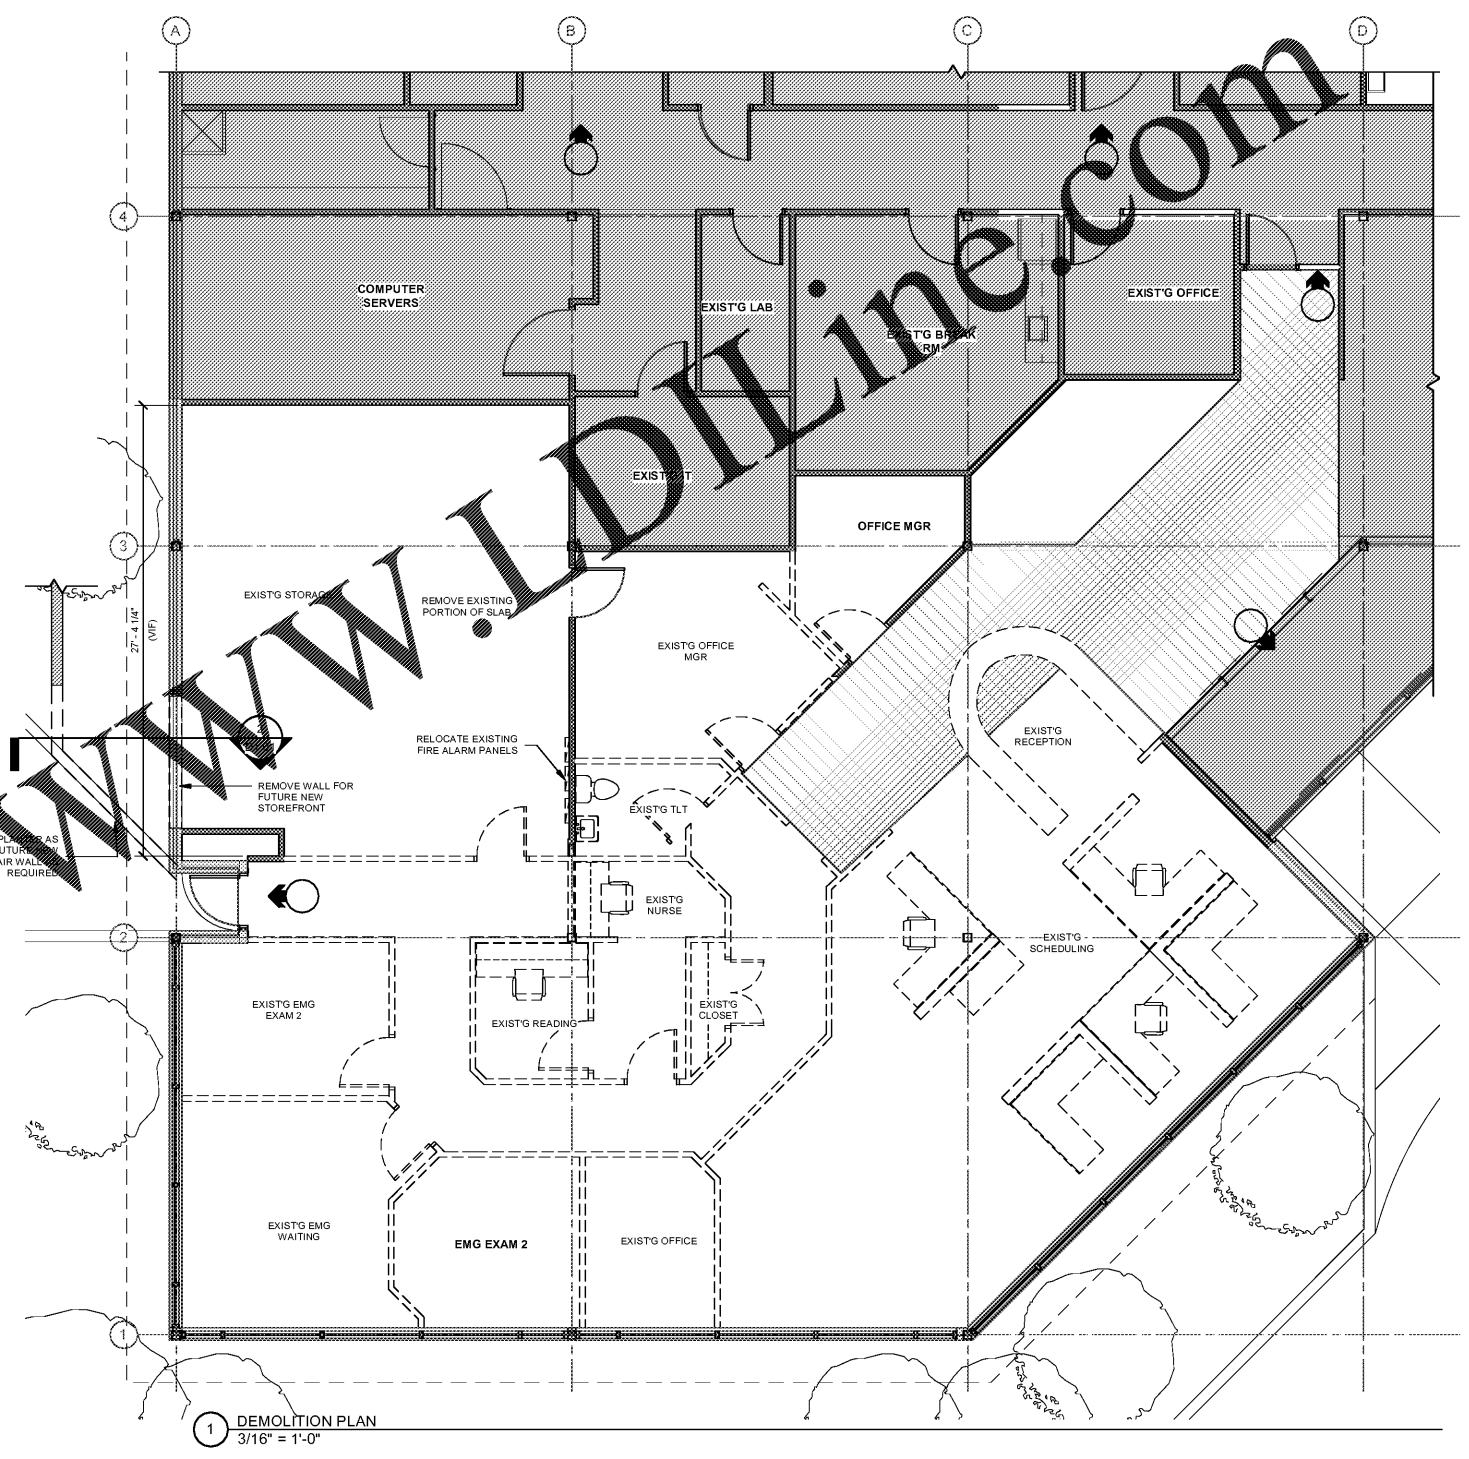

1 DEMOLITION PLAN
 3/16" = 1'-0"

Order Plans @

WWW.LDILINE.COM