

EXPIRATION DATE:
 COPYRIGHT NOTICE
 THE DRAWINGS ARE THE PROPERTY OF RIVER STREET ARCHITECTURE LLC. ANY USE, REUSE, REPRODUCTION, DISPLAY OR SALE OF THESE DRAWINGS WITHOUT THE EXPRESS WRITTEN CONSENT OF THE ARCHITECT IS STRICTLY PROHIBITED.


river street
 ARCHITECTURE
 123 E 7th street, suite 400 chattanooga, tennessee 37402
 P-423 634 0806 www.riverstreetarchitecture.com

RENOVATION + PET/CT PROJECT
PRIMEIMAGING
 CHATTANOOGA OUTPATIENT CENTER
 1301 MCCALLIE AVE., CHATTANOOGA TN 37404

| Revision Schedule | | |
|-------------------|-----------|----------------------|
| Rev. # | Rev. Date | Revision Description |
| | | |

Release Date: 05.03.2019
 Project No.: 19010
 OVERALL REFLECTED CEILING PLAN

A1.02

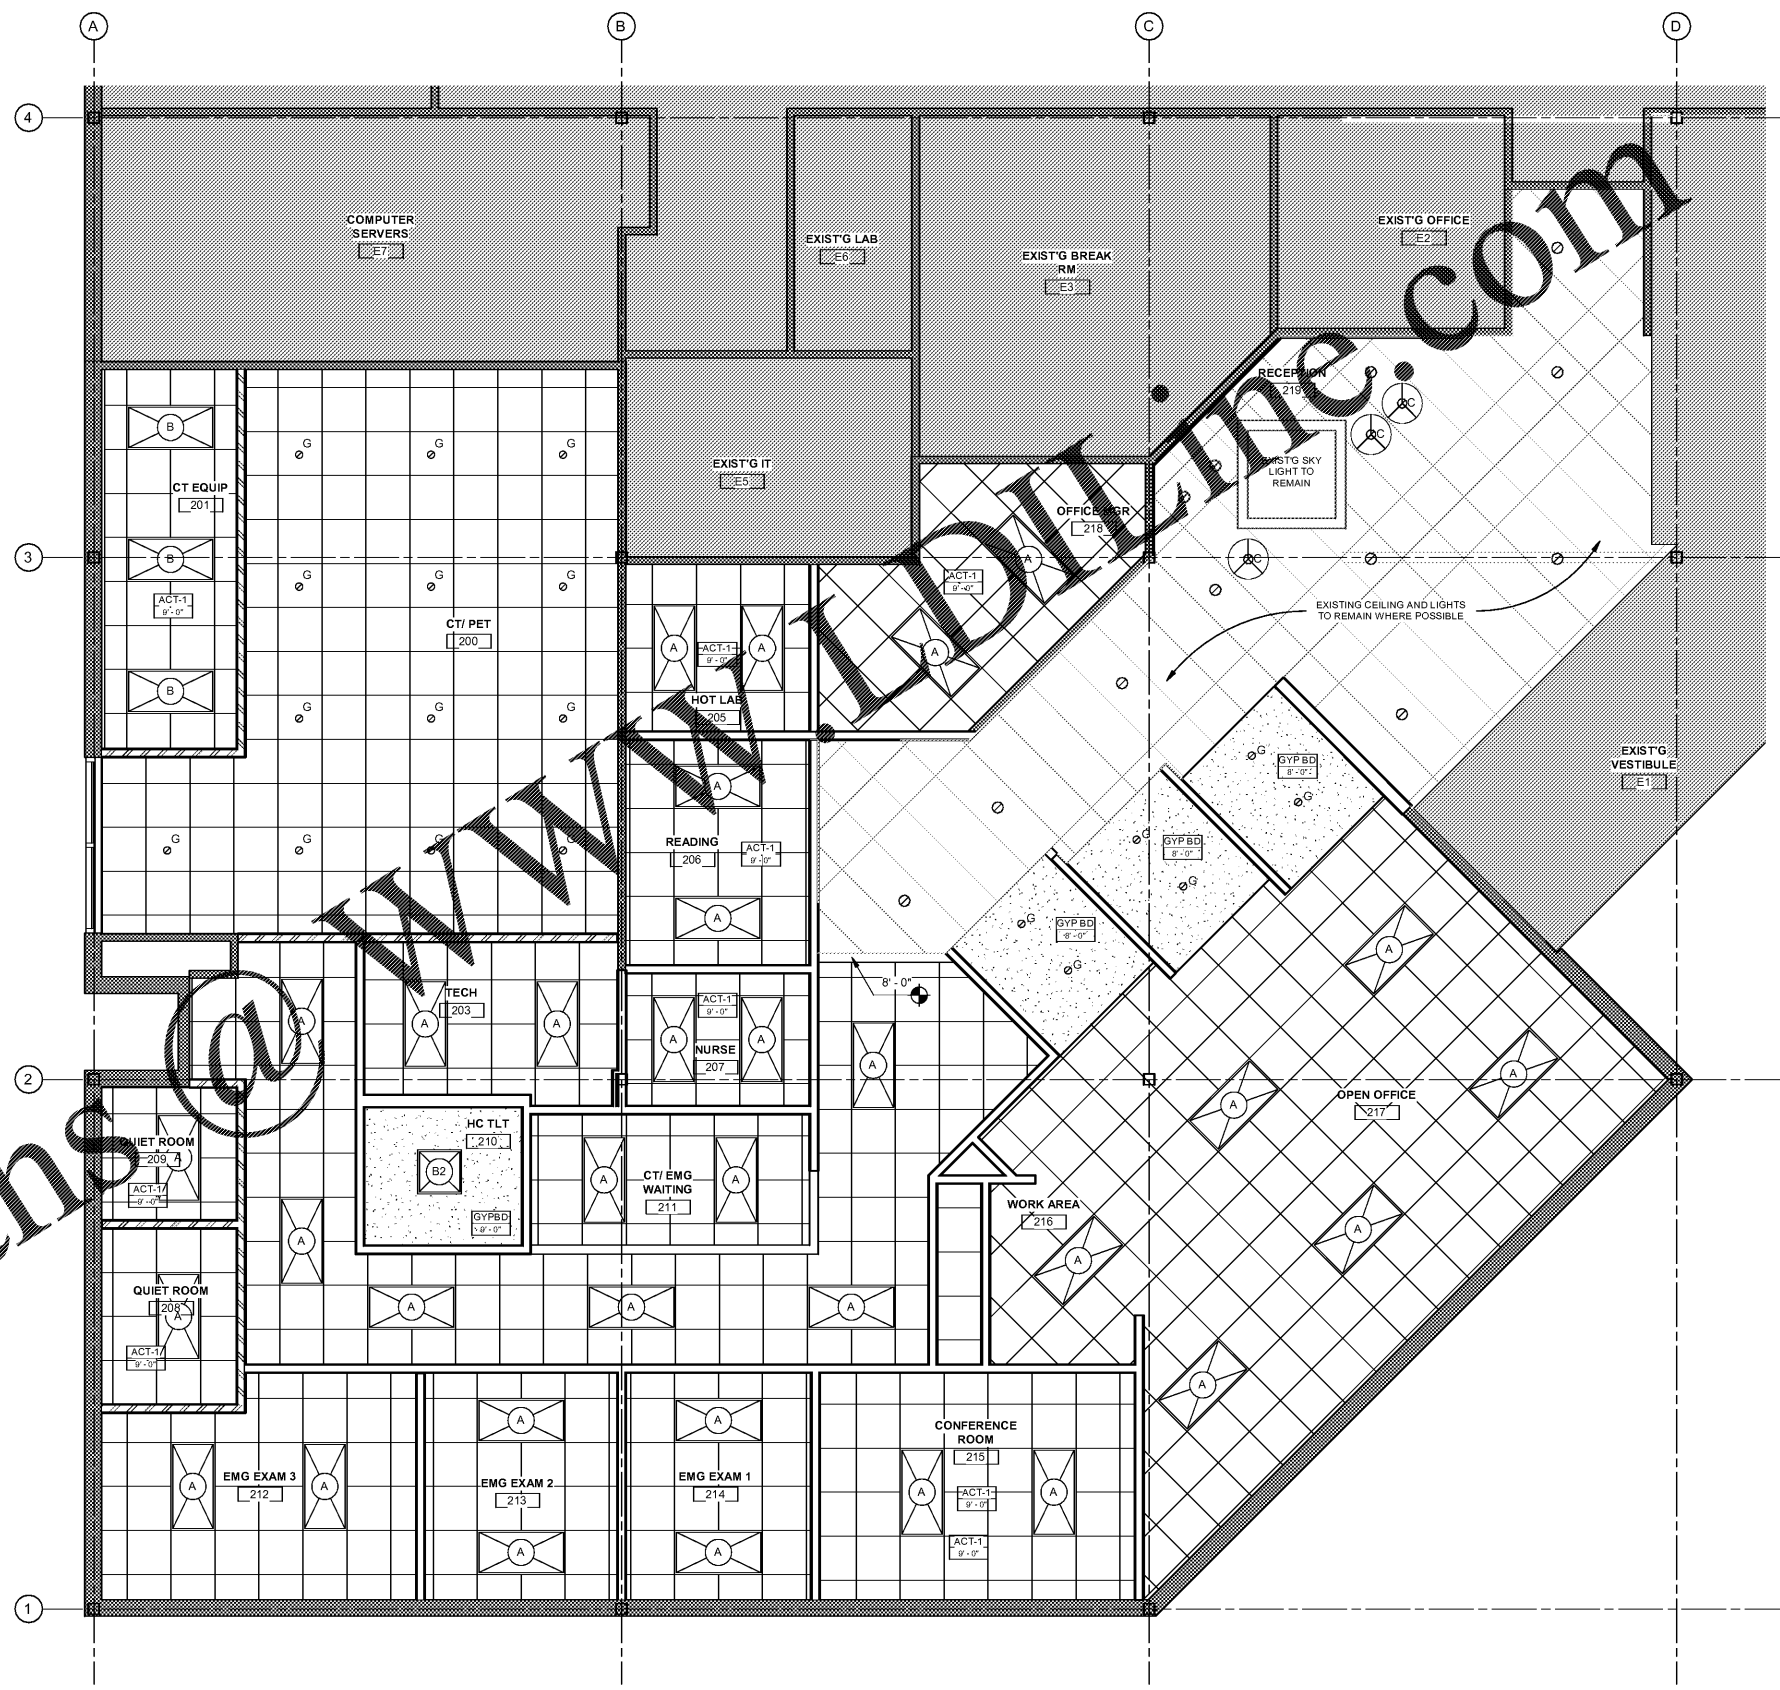

LIGHTING LEGEND

- FIXTURE A**
2'x4' DIMMABLE LED CONTEMPORARY ARCHITECTURAL FIXTURE
SPEC: COLUMBIA
CONTACT: RANDY SMITH @ FACTORY SALES
- FIXTURE A2**
2'x2' DIMMABLE LED CONTEMPORARY ARCHITECTURAL FIXTURE
SPEC: COLUMBIA
CONTACT: RANDY SMITH @ FACTORY SALES
- FIXTURE B**
2'x4' DIMMABLE LED CONTEMPORARY ARCHITECTURAL TROFFER
SPEC: COLUMBIA
CONTACT: RANDY SMITH @ FACTORY SALES
- FIXTURE B2**
2'x2' DIMMABLE LED CONTEMPORARY ARCHITECTURAL TROFFER
SPEC: COLUMBIA
CONTACT: RANDY SMITH @ FACTORY SALES
- FIXTURE C**
DECORATIVE LED CHANDELIER
SPEC: CARRERA 19 CHANDELIER IN WHITE BLACK (700 CNR) (LEDWD) BY TECH LIGHTING
CONTACT: RANDY SMITH @ FACTORY SALES
- FIXTURE F**
6" DIA. RECESSED LED DOWNLIGHT
SPEC: PRESOLITE
CONTACT: RANDY SMITH @ FACTORY SALES
- FIXTURE G**
6" DIA. RECESSED LED DOWNLIGHT
SPEC: PRESOLITE
CONTACT: RANDY SMITH @ FACTORY SALES

NOTES:
 1. NO LIGHTING SUBSTITUTIONS
 2. COORDINATE ALL LIGHTING WITH ELECTRICAL LIGHTING PLAN (E1.01)

1 RCP- OVERALL
 1/4" = 1'-0"

Order Plans @ WWW.WADLINE.COM

5/7/2019 2:54:09 PM