

EXPIRATION DATE:
 COPYRIGHT NOTICE
 THE DRAWINGS ARE THE PROPERTY OF RIVER STREET ARCHITECTURE LLC. ANY REUSE, REPRODUCTION, DISPLAY, OR SALE OF THESE DRAWINGS WITHOUT THE EXPRESS WRITTEN CONSENT OF THE ARCHITECT IS STRICTLY PROHIBITED.


river street
 ARCHITECTURE
 123 E 7th street, suite 400 chattanooga, tennessee 37402
 P-423 634 0806 www.riverstreetarchitecture.com

RENOVATION + PET/CT PROJECT
PRIMEIMAGING
 CHATTANOOGA OUTPATIENT CENTER
 1301 MCCALLIE AVE., CHATTANOOGA TN 37404


Revision Schedule		
Rev. #	Rev. Date	Revision Description

Release Date: 05.03.2019
 Project No.: 19010
 INTERIOR ELEVATIONS


A3.01

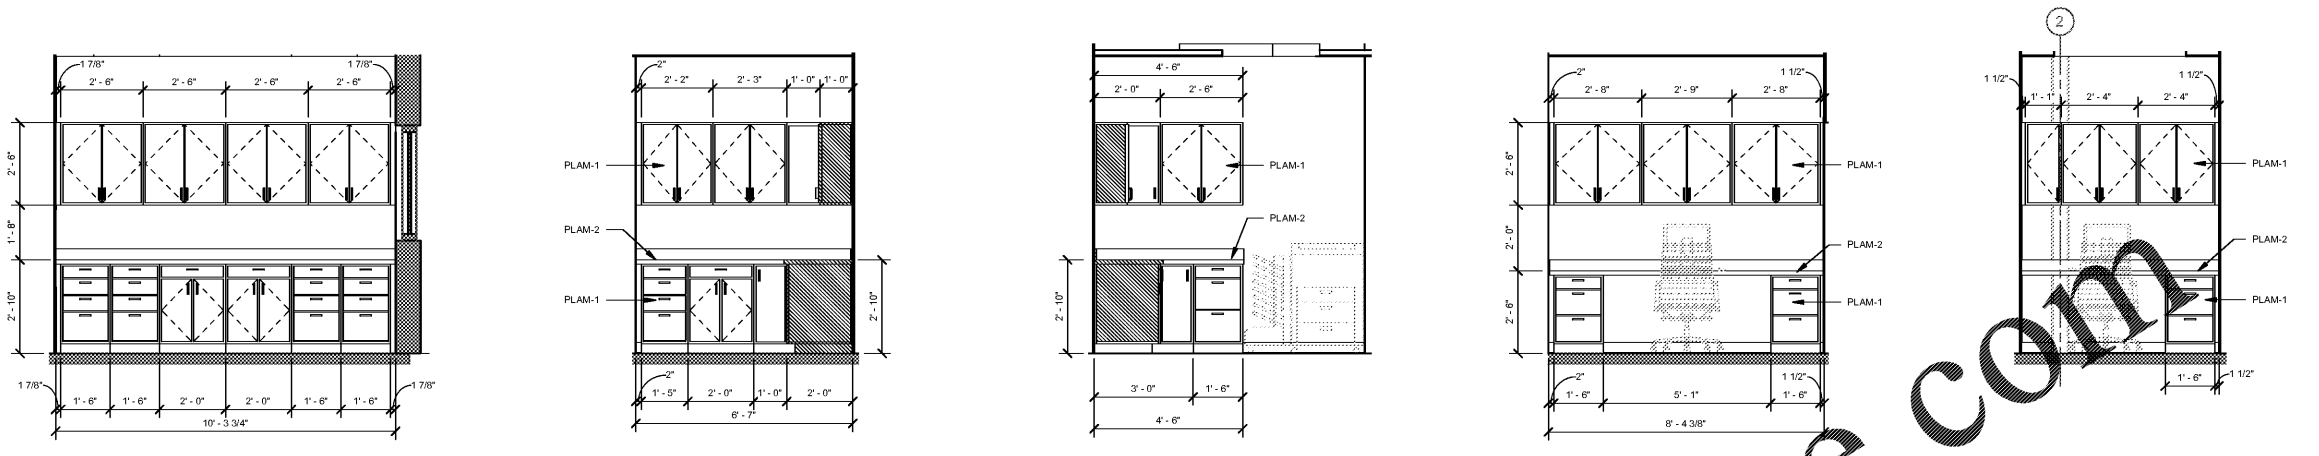


14 EMG ELEV 1
3/8" = 1'-0"
 13 WORK AREA ELEV2
3/8" = 1'-0"
 12 WORK AREA ELEV1
3/8" = 1'-0"
 11 READING ROOM ELEV
3/8" = 1'-0"
 10 NURSE STATION
3/8" = 1'-0"

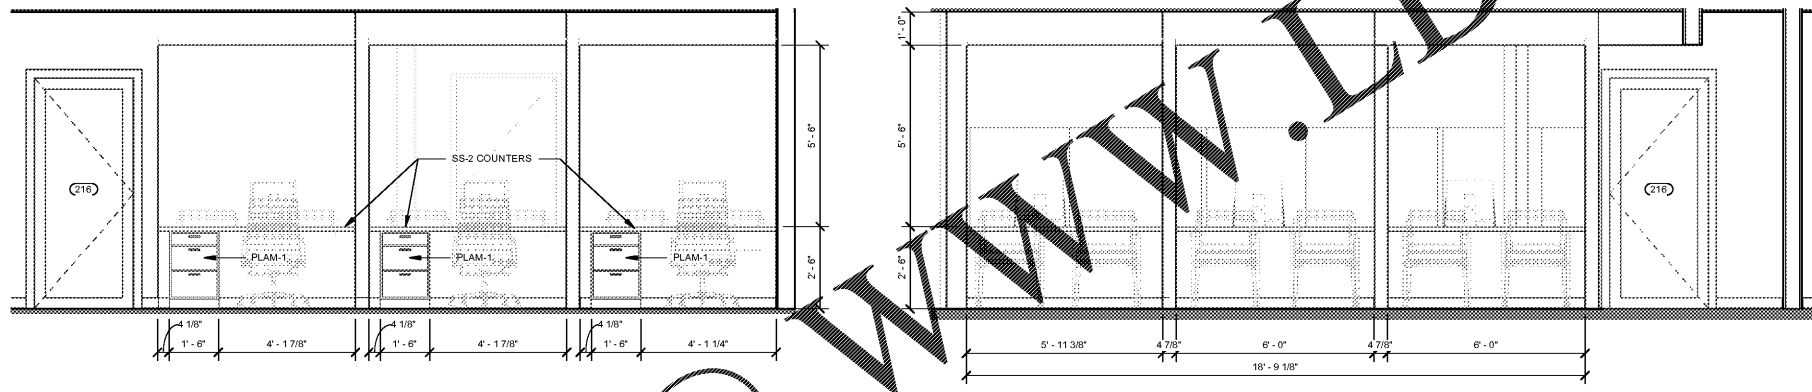


9 SCHEDULING BACK ELEVATION
3/8" = 1'-0"
 8 SCHEDULING FRONT ELEVATION
3/8" = 1'-0"

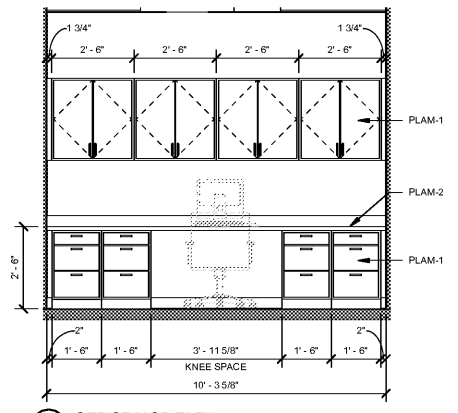


7 OFFICE MGR ELEV
3/8" = 1'-0"

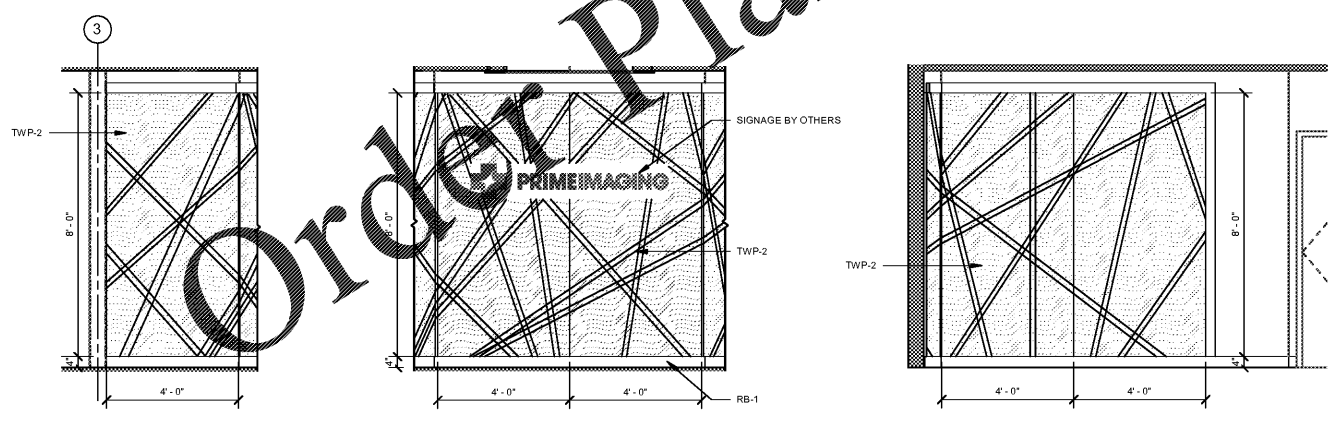

5 RECEPTION PANELS- LEFT SIDE
3/8" = 1'-0"
 4 RECEPTION BACK ELEV
3/8" = 1'-0"
 3 RECEPTION PANELS- RIGHT SIDE
3/8" = 1'-0"

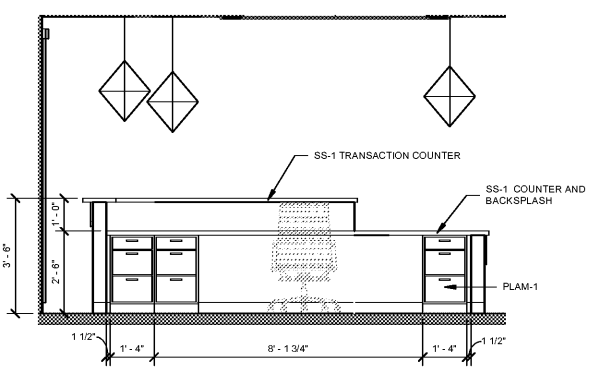

2 RECEPTION BACK ELEV2
3/8" = 1'-0"

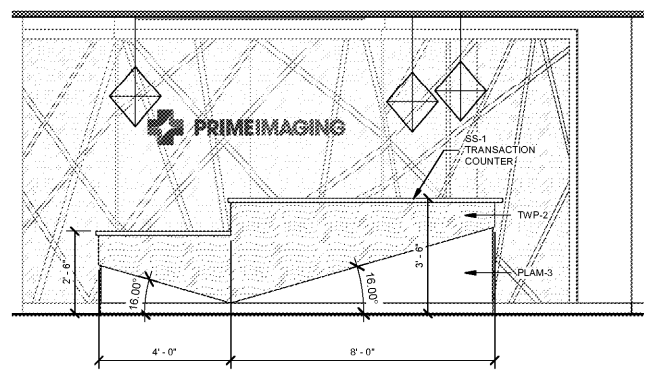

1 RECEPTION FRONT ELEV
3/8" = 1'-0"

Order Plans @

WWW.LDILINE.COM