



EXPIRATION DATE:

**COPYRIGHT NOTICE**  
THE DRAWINGS ARE THE PROPERTY OF RIVER STREET ARCHITECTURE LLC. ANY USE, REUSE, REPRODUCTION, DISPLAY OR SALE OF THESE DRAWINGS WITHOUT THE EXPRESS WRITTEN CONSENT OF THE ARCHITECT IS STRICTLY PROHIBITED.

**river street architecture** ic  
architecture planning interiors

123 E 7th street, suite 400, chattanooga, tennessee 37402  
p. 423.634.0806 www.riverstreetarchitecture.com

**RENOVATION + PET/CT PROJECT**  
CHATTANOOGA OUTPATIENT CENTER  
1301 MCCALLIE AVE, CHATTANOOGA TN 37404


Revision Schedule

| Rev. # | Rev. Date | Revision Description |
|--------|-----------|----------------------|
|        |           |                      |
|        |           |                      |

Release Date: 5.3.2019  
Project No.: 19010  
HVAC PLAN

**M1.01**

**Smith Engineering**  
Mechanical & Electrical  
Professional Corporation  
103 Jordan Drive STE 1 Chattanooga, TN 37421  
Phone: (423)499-9332 Fax: (423)894-4440

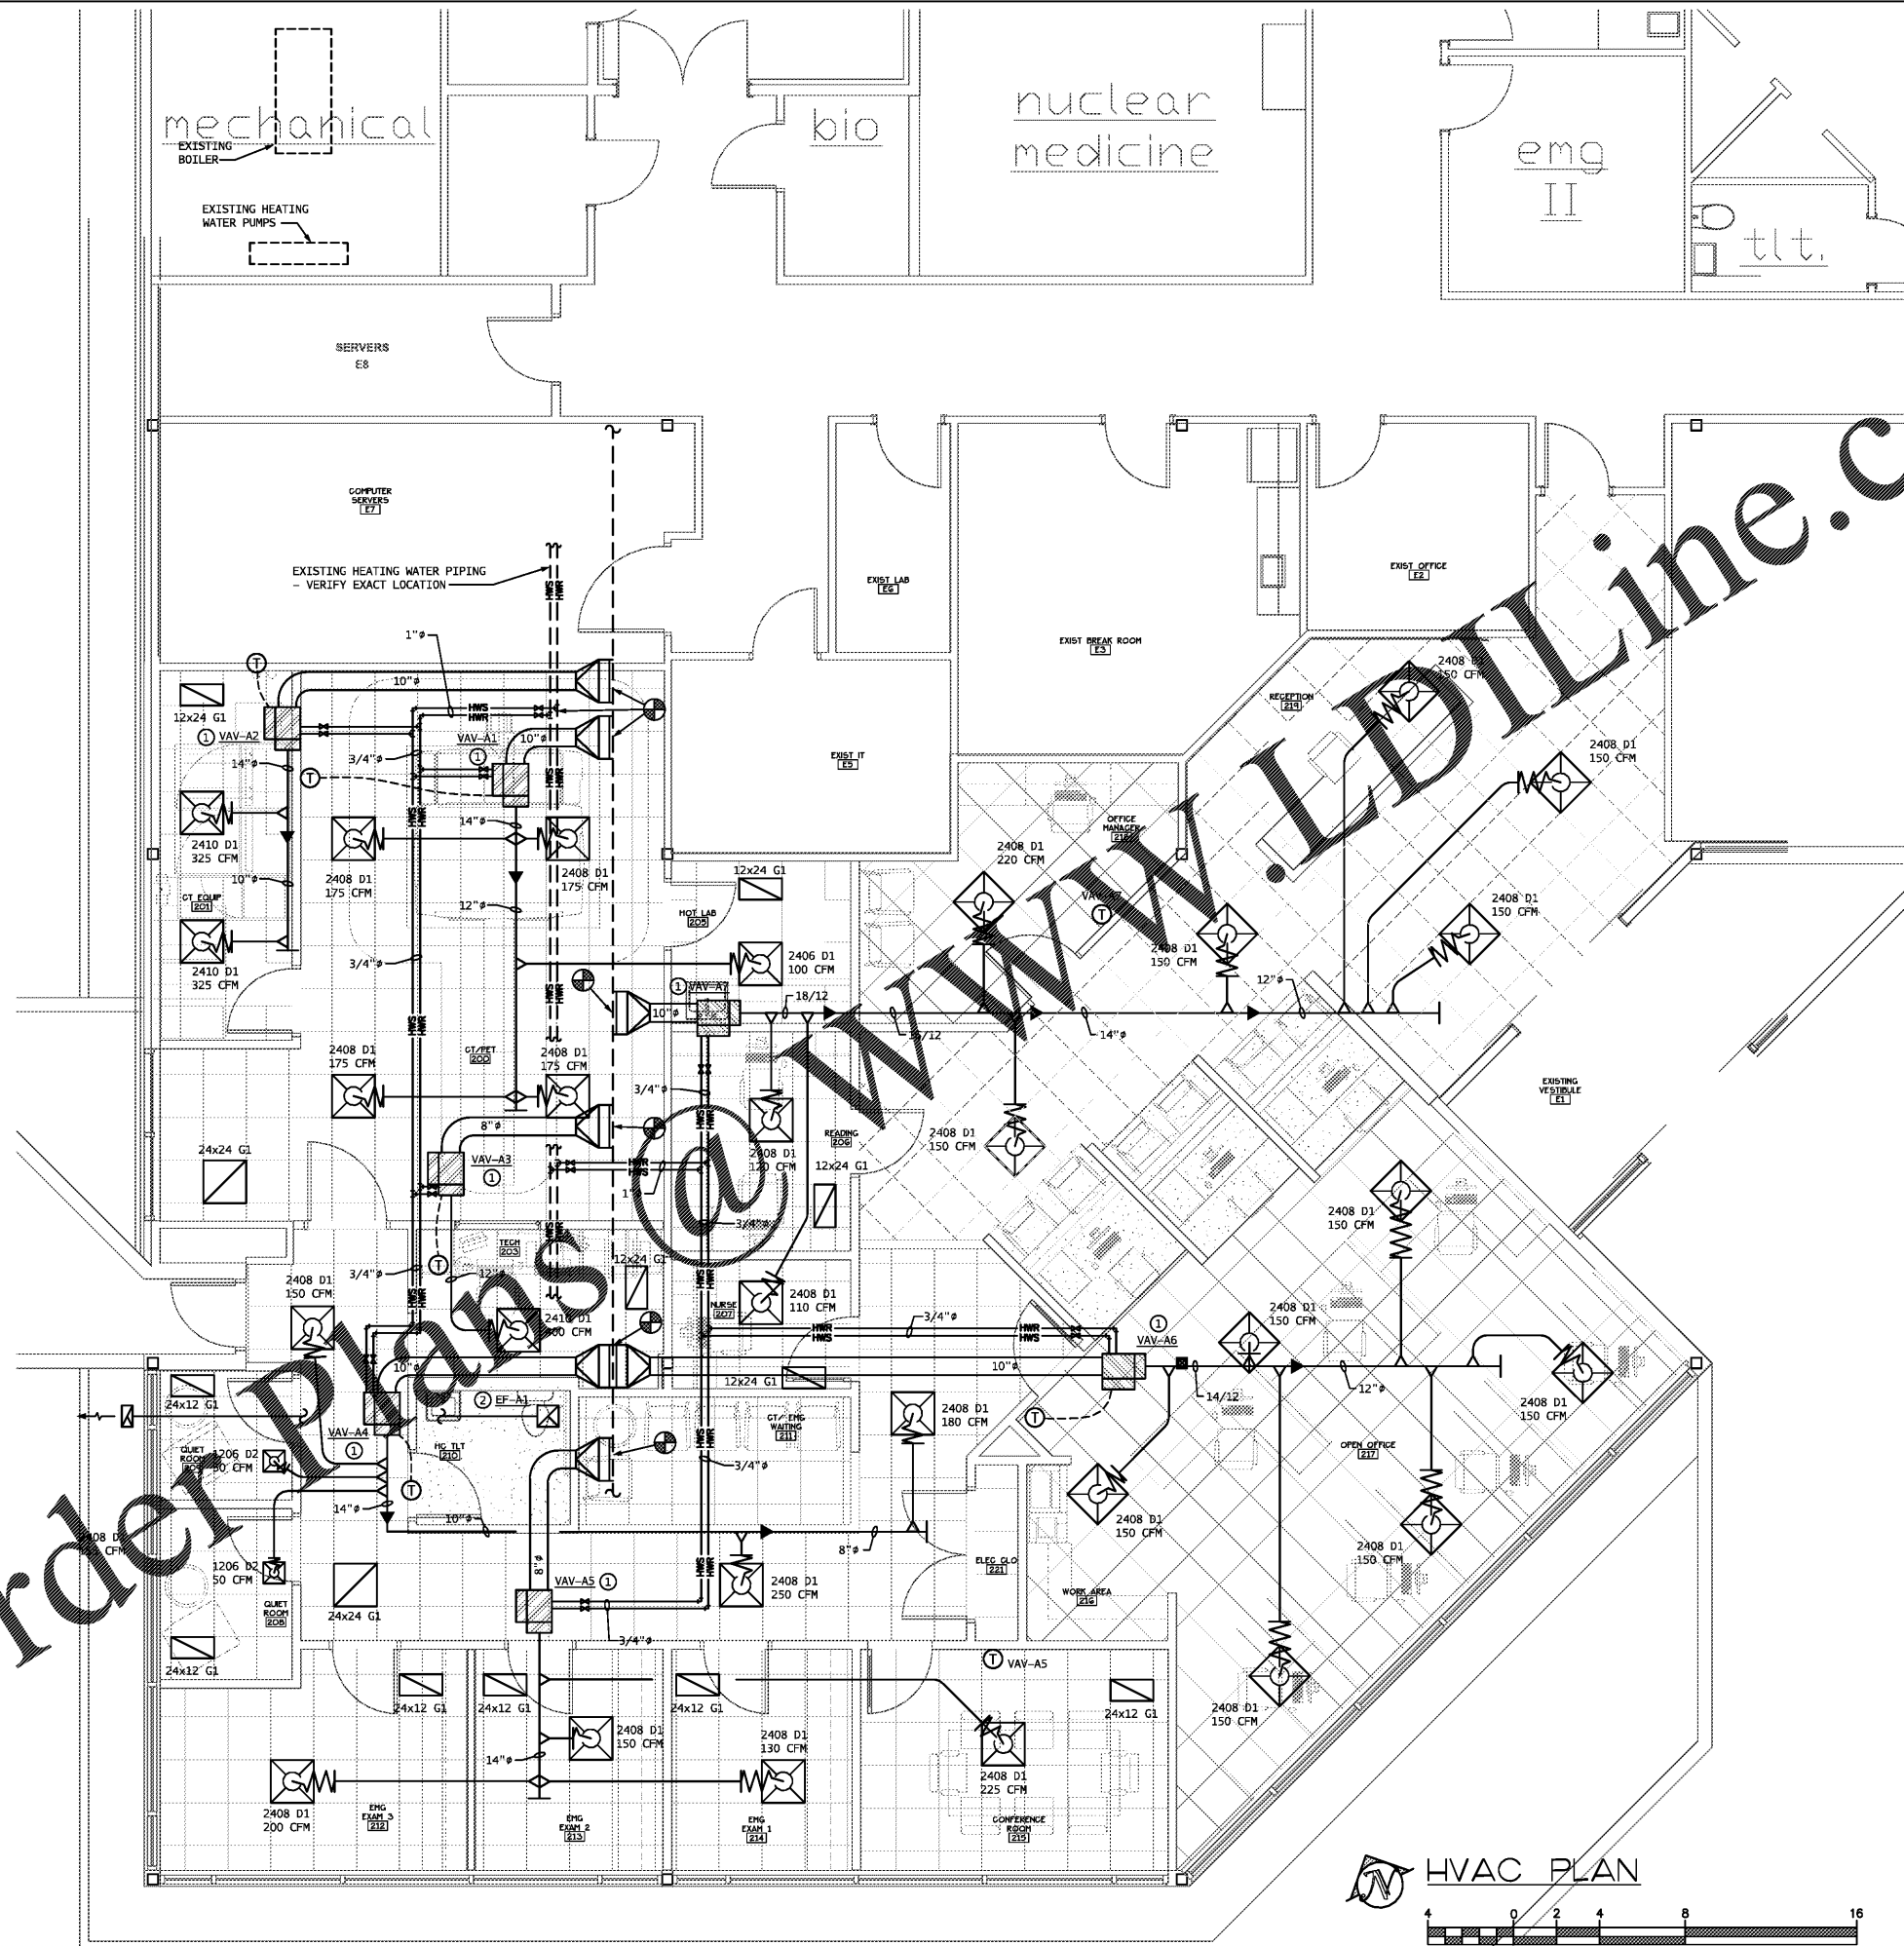

Order Plans @ WWW.LDOnline.com