




EXPIRATION DATE:
 COPYRIGHT NOTICE
 THE DRAWINGS ARE THE PROPERTY OF RIVER STREET ARCHITECTURE LLC. ANY USE, REUSE, REPRODUCTION, DISPLAY OR SALE OF THESE DRAWINGS WITHOUT THE EXPRESS WRITTEN CONSENT OF THE ARCHITECT IS STRICTLY PROHIBITED.

river street architecture
 architecture planning interiors
 123 E 7th street, suite 400, chattanooga, tennessee 37402
 p. 423.634.0806 www.rivestreetarchitecture.com


LIGHTING FIXTURE SCHEDULE					
MARK	DESCRIPTION	MOUNTING	LAMPS QTY & TYPE FIXTURE WATTS	MANUFACTURER AND CATALOG NO.	ACCESSORIES AND REMARKS
A	2'x4' VOLUMETRIC GRID 5000 LUMEN	CEILING RECESSED	LED ARRAY 44 WATTS	COLUMBIA CCL24-5095	DIRECT/INDIRECT, RIBBED ACRYLIC CENTER LENS, WHITE REFLECT, 3500K, 0-10V DIM
A2	2'x2' VOLUMETRIC GRID 3300 LUMEN	CEILING RECESSED	LED ARRAY 29 WATTS	COLUMBIA CCL22-3335	DIRECT/INDIRECT, RIBBED ACRYLIC CENTER LENS, WHITE REFLECT, 3500K, 0-10V DIM
B	2'x4' TROFFER GRID 6800 LUMEN	CEILING RECESSED	LED ARRAY 68 WATTS	COLUMBIA LJT24-35VL-G-FS-A12F-ED-U	PATTERN 12 FROSTED ACRYLIC LENS 0-10V DIM, 3500K
B2	2'x2' TROFFER FLANGE 3200 LUMEN	CEILING RECESSED	LED ARRAY 35 WATTS	COLUMBIA LJT22-35ML-G-FS-A12F-ED-U-FK22	PATTERN 12 FROSTED ACRYLIC LENS 0-10V DIM, 3500K, FLANGE KIT
C	CHANDELIER LED - 124 LUMEN	CEILING PENDANT	LED ARRAY 8.8 WATTS	TECH LTG CANDORA 700CNR-19-B-LEDWD	MATTE BLACK FINISH, VERIFY MOUNTING HEIGHT WITH ARCH/OOWNER, 3000K
D	2' WALL BRACKET LED - 1780 LUMEN	WALL 6'8" AFF	LED ARRAY 21 WATTS	WAC WS-77624-35-AL	WHITE ACRYLIC DIFFUSER, BRUSHED ALUMINUM FINISH, 3500K
E	2' LED STRIPLIGHT 3000 LUMEN	CLG/WALL SURFACE	LED ARRAY 26 WATTS	COLUMBIA LCS2-35ML-EU	WHITE FINISH
F	4" RD. DOWNLIGHT LED - 1100 LUMEN	CEILING RECESSED	LED ARRAY 14.3 WATTS	PRESCOLITE LF4LEDG4-ALFLED5G4-35K	4" RD. CLEAR ALZAK REFLECTOR, SELF TRIM, 3500K, 6.0" DEPTH, 0-10V DIM
G	6" RD. DOWNLIGHT LED - 2000 LUMEN	CEILING RECESSED	LED ARRAY 26.4 WATTS	PRESCOLITE LF6LEDG4-6LFLED7G4-35K	6" RD. CLEAR ALZAK REFLECTOR, SELF TRIM, 3500K, 6.5" DEPTH, 0-10V DIM
H	24" UNDERCABINET LED 900 LUMEN	MILLWORK SURFACE	LED ARRAY 12 WATTS	LUMAX UCLEDW24-12-900-W	ACRYLIC DIFFUSER, ROCKER SWITCH WITH HI/LD/OFF, WHITE FINISH
XA	EMERGENCY LIGHT EMER POWER PACK	CEILING RECESSED	(4) LED UNITS 4 WATTS	DUAL-LITE EV4R	FOUR LED LAMPS, TEST SWITCH, EMER. BATTERY PACK, CONNECT TO UNSWITCHED CONDUCTOR, 120V/277V DUAL RATED.
XB	EMERGENCY LIGHT EMER POWER PACK	WALL 7'8" AFF	(2) LED HEADS	COMPASS CU2	DUAL LAMP HEADS, TEST SWITCH, EMER. BATTERY PACK, CONNECT TO UNSWITCHED CONDUCTOR, 120V/277V DUAL RATED
XD	SQL/DBL FACE EXIT THERMOPLASTIC COMBINATION UNIT	CLG/WALL AS DIRECTED	LONG LIFE LED'S PLUS LED HEADS	DUAL LITE EVCURWE	UNIVERSAL MOUNT, RED LETTERS ON WHITE, BATTERY PACK, CONNECT TO UNSWITCHED CONDUCTOR, 120V/277V DUAL RATED

NOTES, GENERAL:
 1. EXIT AND EMERGENCY LIGHTING FIXTURES TO HAVE POWER PACKS WITH PURE-LEAD, LEAD-CALCIUM, OR NICAD BATTERIES. POWER PACKS TO OPERATE FIXTURE LAMPS FOR 90 MINUTES. CONNECT POWER PACKS TO UNSWITCHED CONDUCTOR OF LOCAL LIGHTING CIRCUIT.
 2. EXIT LIGHTING FIXTURES TO HAVE ARROW AND FACE CONFIGURATION APPROPRIATE FOR SPECIFIC LOCATION AND APPLICATION.
 3. VERIFY STEM/CABLE LENGTH OF SUSPENDED FIXTURES WITH ARCHITECT/ENGINEER PRIOR TO PLACING FIXTURE ORDER.
 4. VERIFY COLOR/FINISH OF EXPOSED SURFACES OF FIXTURES WITH ARCHITECT PRIOR TO PLACING FIXTURE ORDER.
 5. FIXTURE MOUNTING HEIGHTS ARE APPROXIMATE. VERIFY ACTUAL MOUNTING HEIGHTS WITH ARCHITECT/ENGINEER PRIOR TO ROUGH-IN.

NOTES, REFERENCED:
 RC. CONNECT UNDERCABINET LIGHTING FIXTURE(S) TO NEAREST RECEPTACLE CIRCUIT, UNLESS OTHERWISE INDICATED.

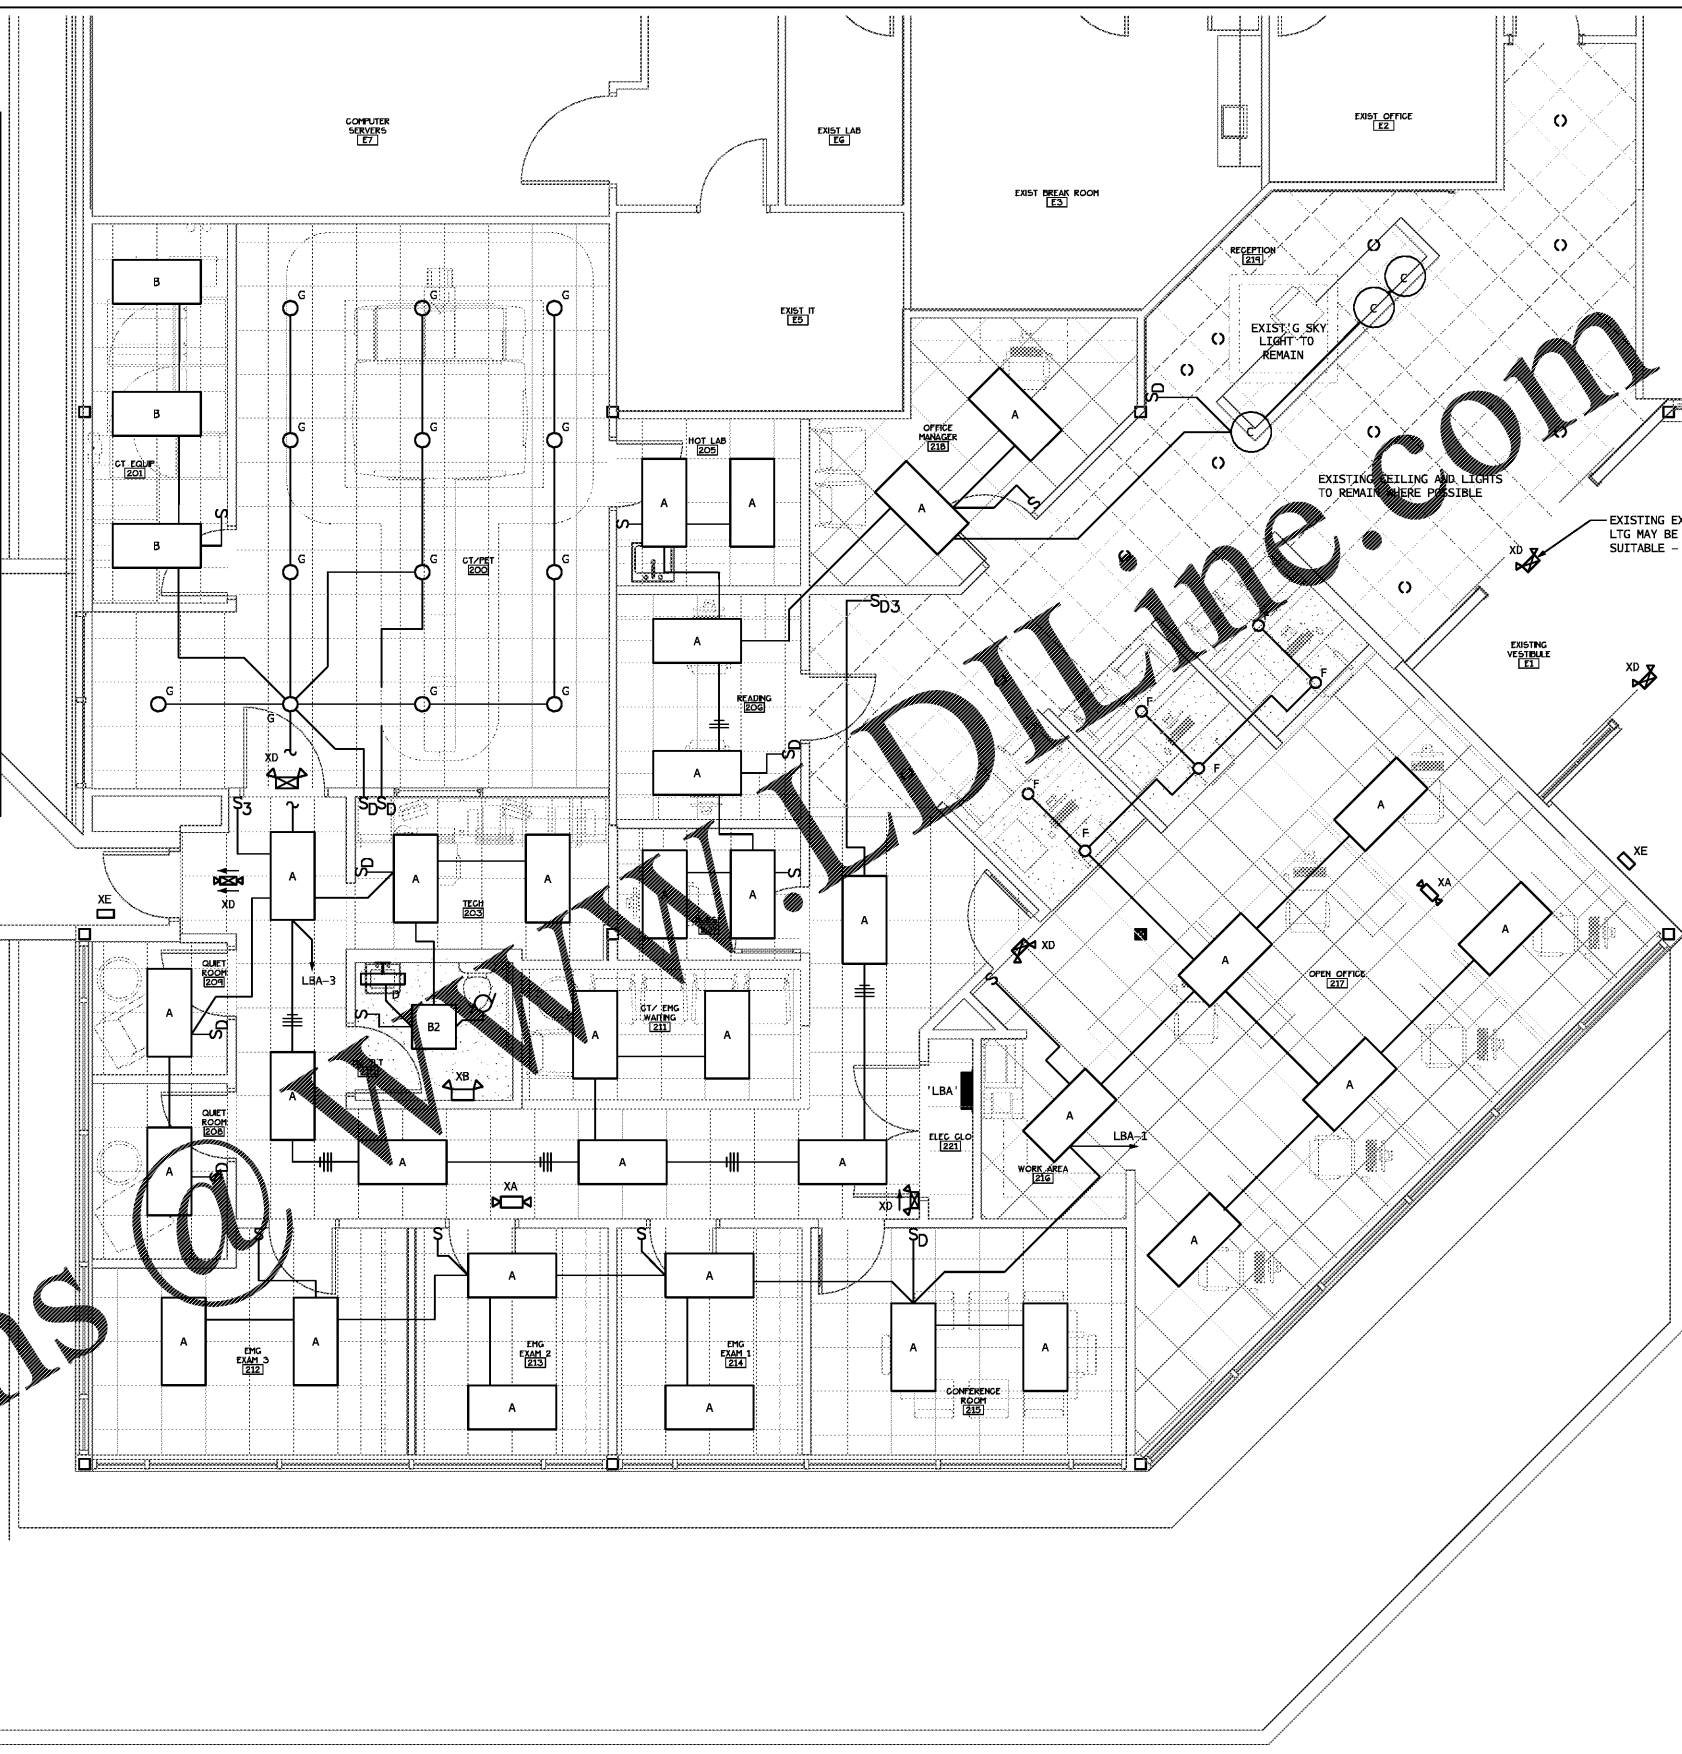

Order Plans @ WWW.WLDLINE.COM

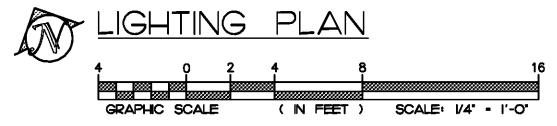

RENOVATION + PET/CT PROJECT
 CHATTANOOGA OUTPATIENT CENTER
 1301 MCCALLIE AVE, CHATTANOOGA TN 37404

Revision Schedule		
Rev. #	Rev. Date	Revision Description

Release Date: 5.3.2019
 Project No.: 19010
 LIGHTING PLAN

Smith Engineering
 Mechanical & Electrical
 Professional Corporation
 103 Jordan Drive STE 1 Chattanooga, TN 37421
 Phone: (423)499-9332 Fax: (423)894-4440

E1.01