

EXPIRATION DATE:

**COPYRIGHT NOTICE**  
THE DRAWINGS ARE THE PROPERTY OF RIVER STREET ARCHITECTURE LLC. ANY REUSE, REPRODUCTION, DISPLAY OR SALE OF THESE DRAWINGS WITHOUT THE EXPRESS WRITTEN CONSENT OF THE ARCHITECT IS STRICTLY PROHIBITED.

**river street architecture**  
architecture planning interiors  
123 E 7th street, suite 400 chattanooga, tennessee 37402  
p. 423.634.0806 www.riverstreetarchitecture.com

**RENOVATION + PET/CT PROJECT**  
CHATTANOOGA OUTPATIENT CENTER  
1301 MCCALLIE AVE, CHATTANOOGA TN 37404

Revision Schedule		
Rev. #	Rev. Date	Revision Description


Release Date: 5.3.2019

Project No.: 19010

EXISTING ELECTRICAL ROOM POWER PLAN

**E2.03**

Order Plans @ [www.LDILine.com](http://www.LDILine.com)

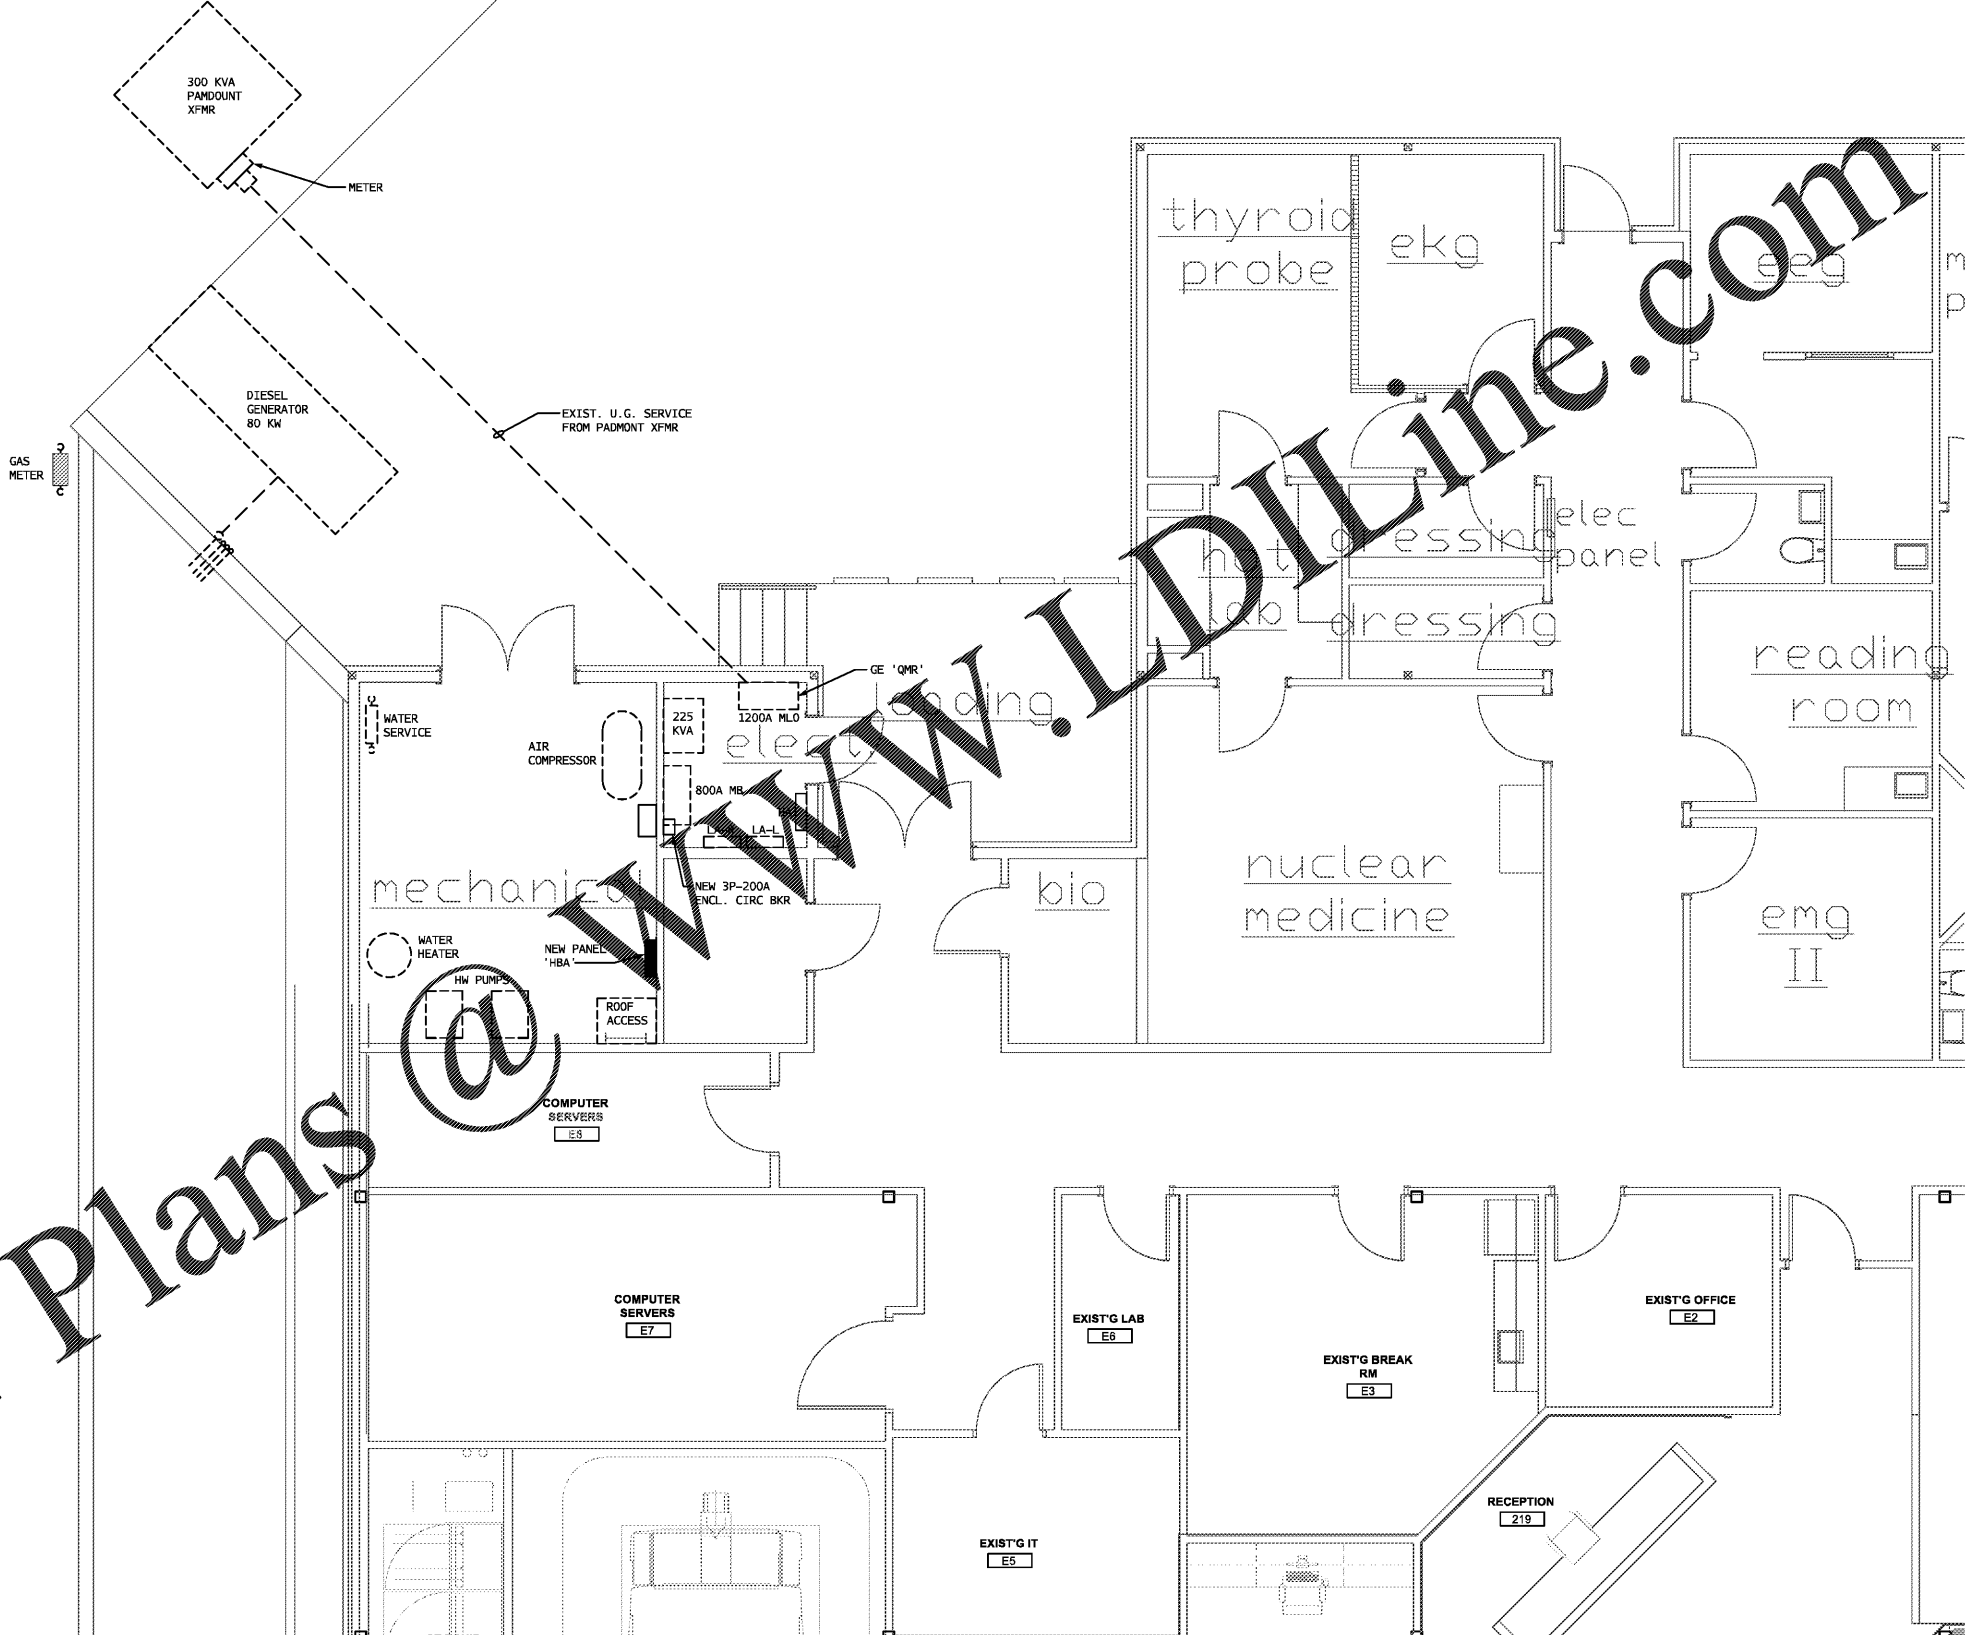

**EXISTING ELECTRICAL ROOM - POWER PLAN**



**Smith Engineering**  
Mechanical & Electrical  
Professional Corporation  
103 Jordan Drive STE 1 Chattanooga, TN 37421  
Phone: (423)499-9332 Fax: (423)894-4440

Project #: 1921