



EXPIRATION DATE:
 12/31/2019

COPYRIGHT NOTICE
 THE DRAWINGS ARE THE PROPERTY OF RIVER STREET ARCHITECTURE LLC. ANY USE, REUSE, REPRODUCTION, DISPLAY OR SALE OF THESE DRAWINGS WITHOUT THE EXPRESS WRITTEN CONSENT OF THE ARCHITECT IS STRICTLY PROHIBITED.

river street architecture
 architecture planning interiors

123 E 7th street, suite 400, chattanooga, tennessee 37402
 p. 423.634.0806 www.riverstreetarchitecture.com

RENOVATION + PET/CT PROJECT


CHATTANOOGA OUTPATIENT CENTER
 1301 MCCALLIE AVE, CHATTANOOGA TN 37404

Revision Schedule		
Rev. #	Rev. Date	Revision Description

Release Date: 5.3.2019
 Project No.: 19010
PLUMBING PLAN

Project #: 1921

P1.01

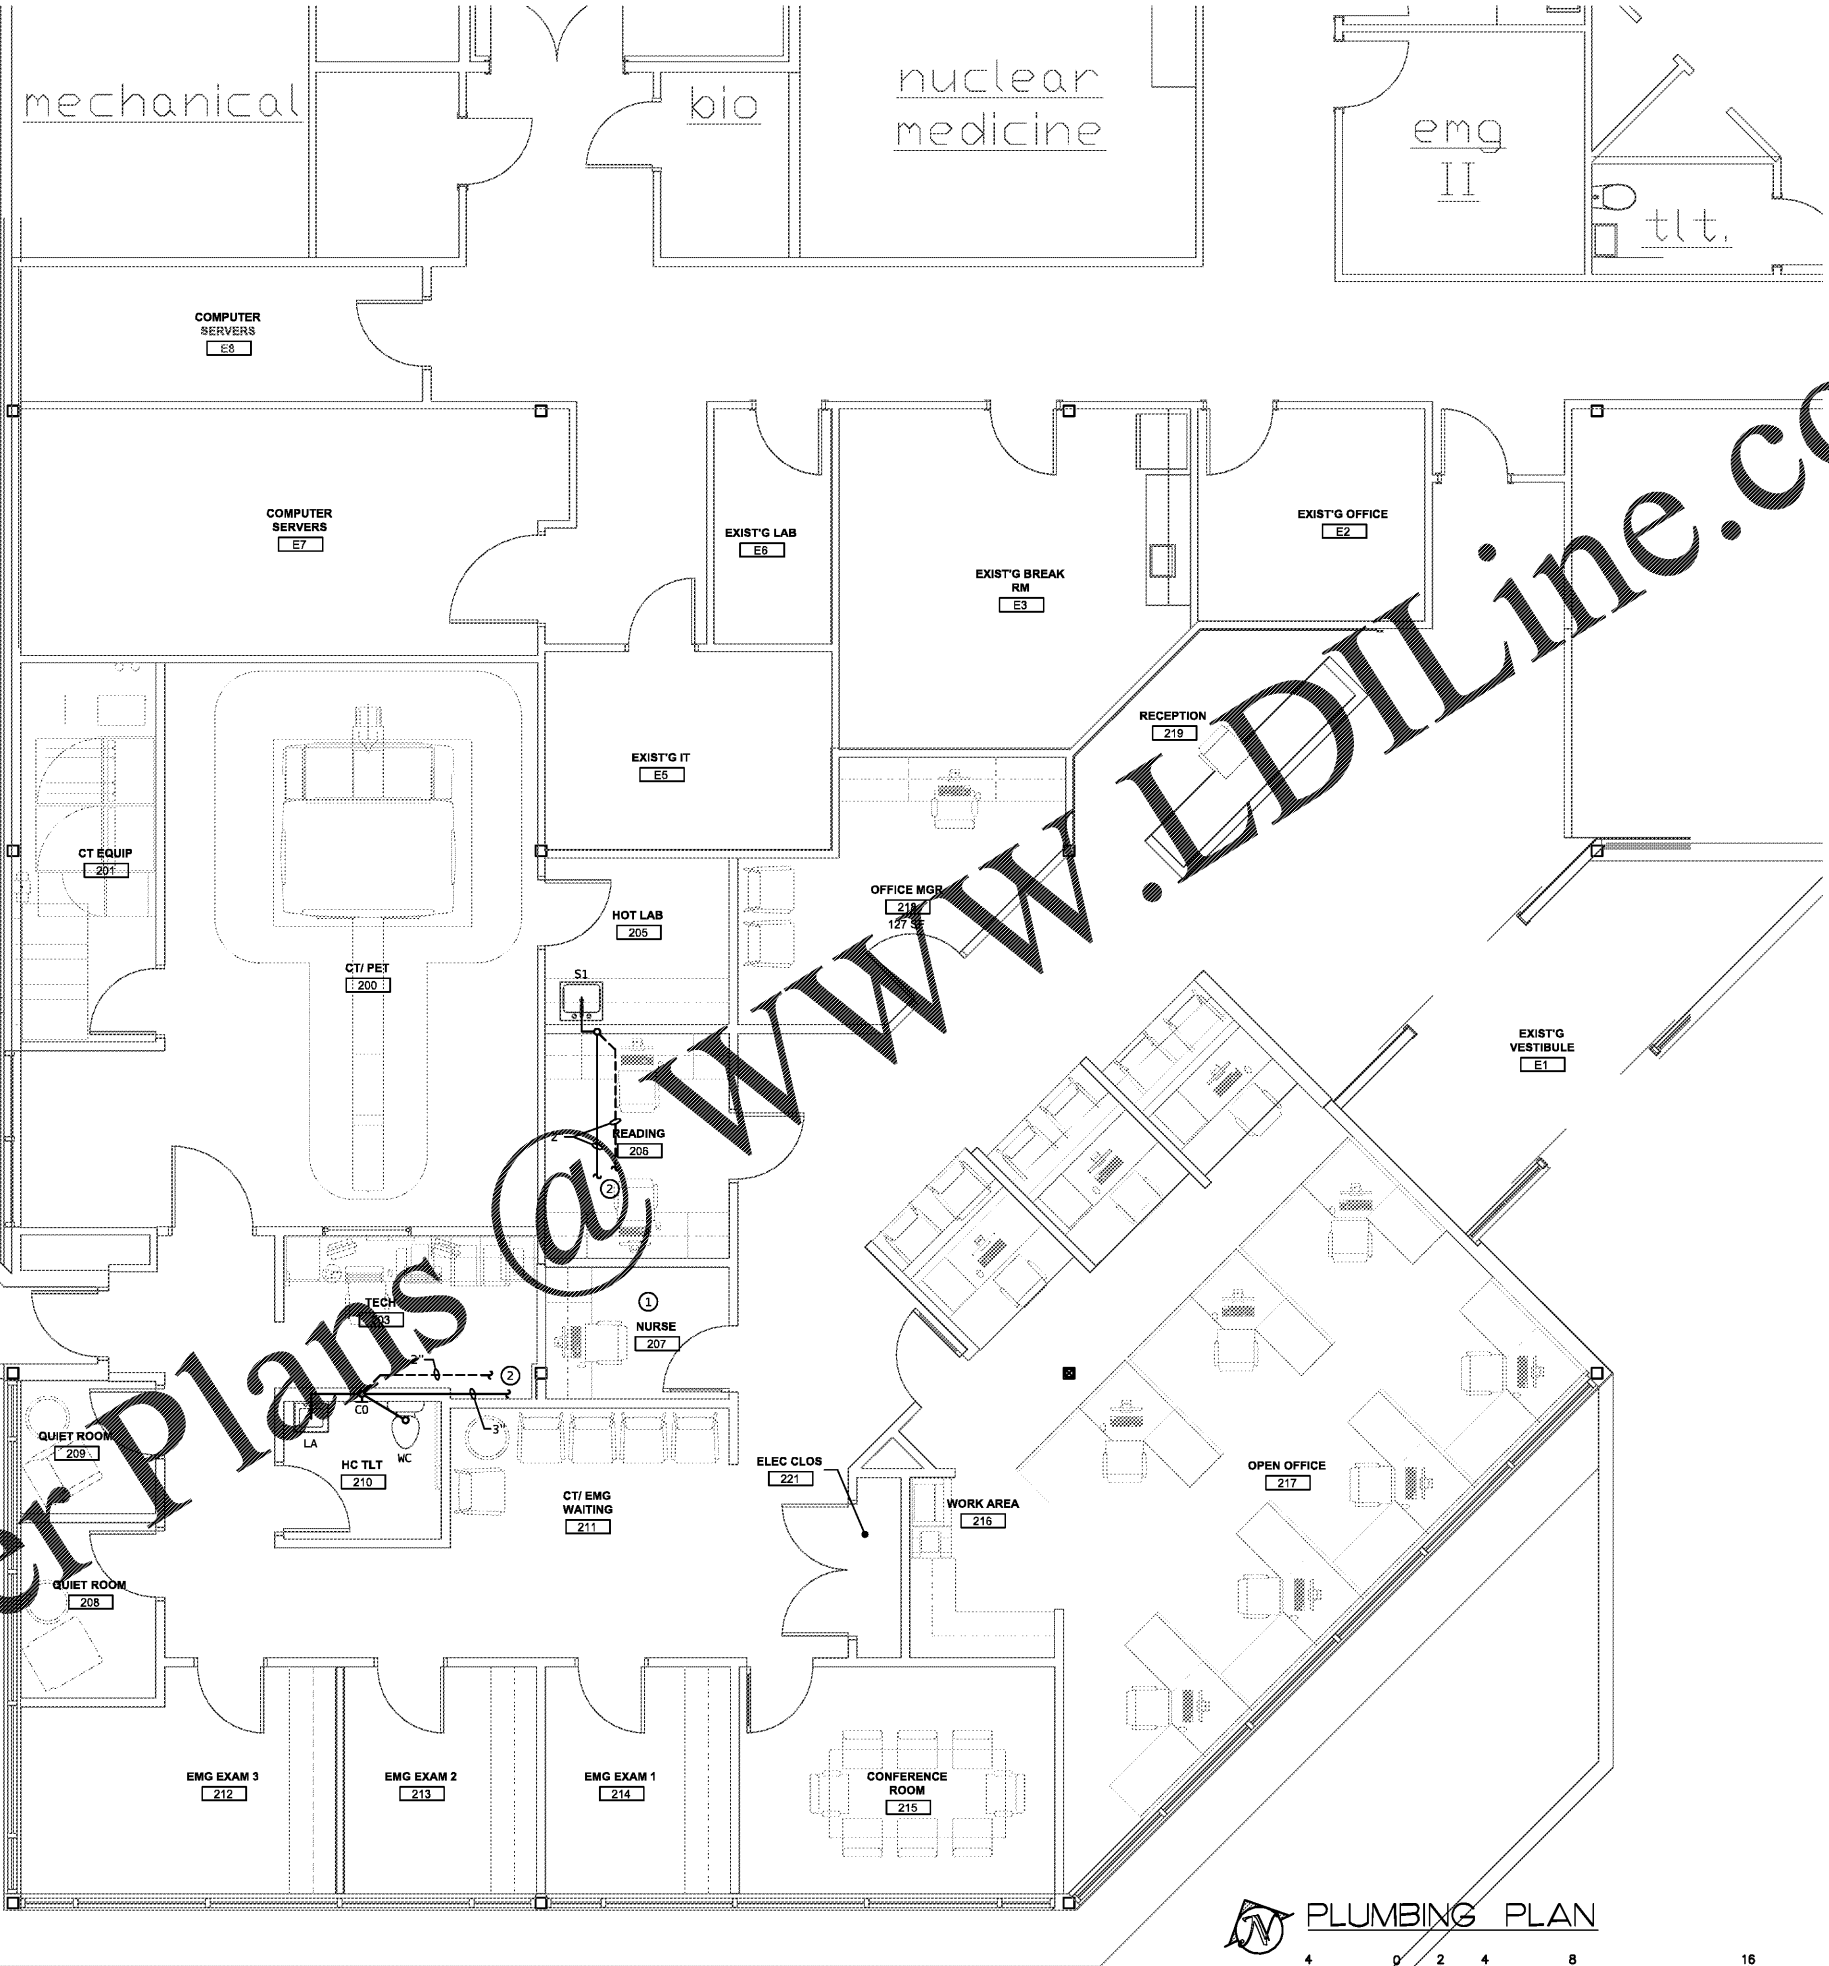

PLUMBING NOTES:


KEY NOTES

- ① REMOVE EXISTING PLUMBING FIXTURE(S) AS REQUIRED. REMOVE, ABANDON, OR CAP WASTE, VENT, AND WATER LINES CONCEALED BEHIND ROOM FINISHES. RETAIN SEWER CLEANOUT PROVISIONS AS REQUIRED.
- ② EXTEND NEW DRAIN AND VENT TO EXISTING SUITABLE. VERIFY CONNECTION LOCATION IN FIELD PRIOR TO ROUGH-IN.

GENERAL NOTES

- A WHERE POSSIBLE, COMBINE SEWER VENT LINES ABOVE CEILING AND RECONNECT TO EXISTING VTR'S. DO NOT MAKE NEW ROOF PENETRATIONS.
- B REMOVE ALL ACCESSIBLE DWV, DOMESTIC WATER, AND MEDICAL GAS PIPING NO LONGER IN SERVICE, WITH ASSOCIATED SUPPORTS AND ACCESSORIES. CAP PIPING BEHIND ROOM FINISHES.
- NOTE: THIS INCLUDES PIPING MADE ACCESSIBLE AFTER CEILINGS ARE DEMOLISHED.

Order Plans @

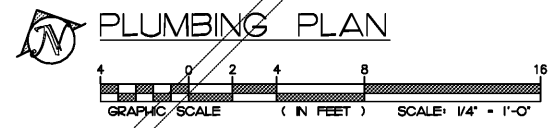

Smith Engineering
 Mechanical & Electrical
 Professional Corporation
 103 Jordan Drive STE 1 Chattanooga, TN 37421
 Phone: (423)499-9332 Fax: (423)894-4440